
Scaffolded Lives

This project creates flexible and sustainable housing using modular timber scaffolding and disassemblable CLT units. It is located in Croydon at the former Lunar and Apollo House UKVI offices. It offers six months of temporary housing for single immigrant families moving to a stable life in London. The program includes an early years daycare for children aged 0 to 6, job training in sewing, wellness, and beauty, and kiosks for parents to sell food and drinks. The outdoor public courtyard and play areas for children promote community engagement. A mentorship network helps families grow, become independent, and start their businesses.

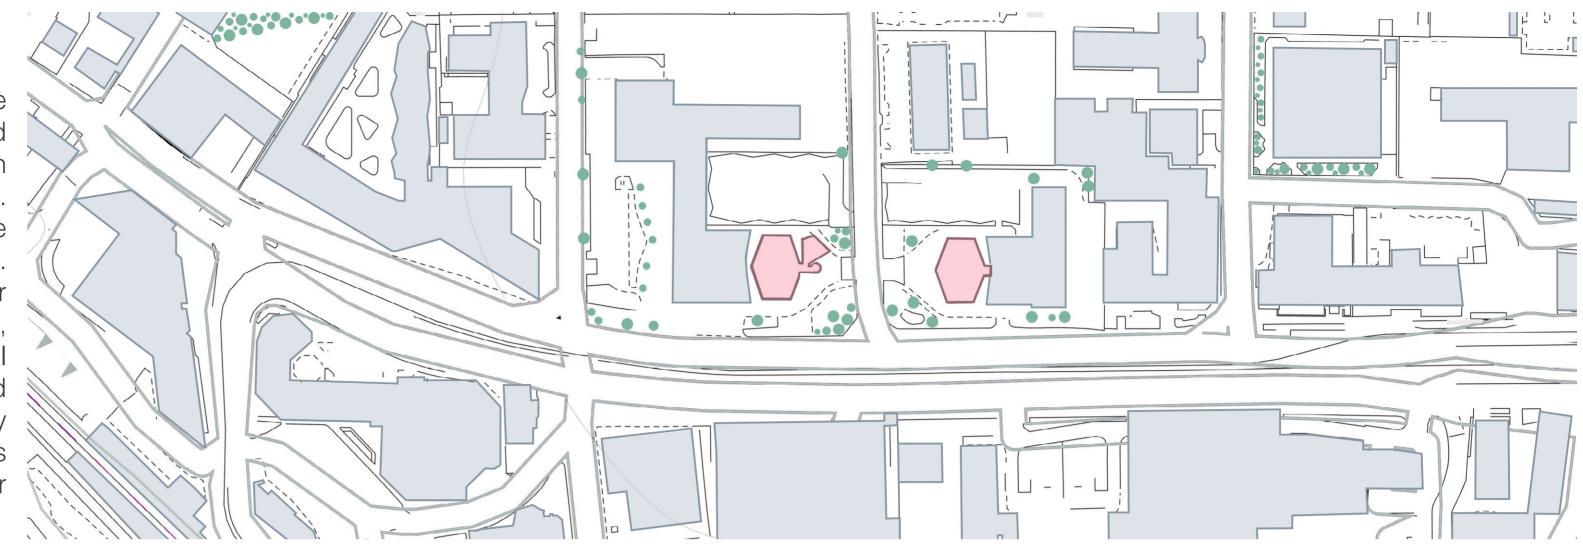

Site Location
















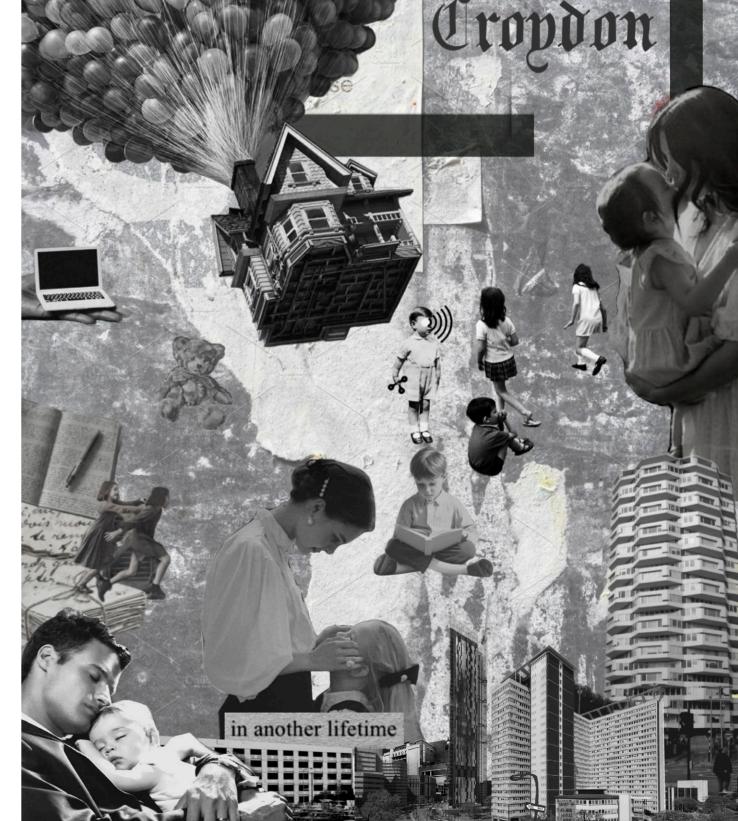
















Requirements

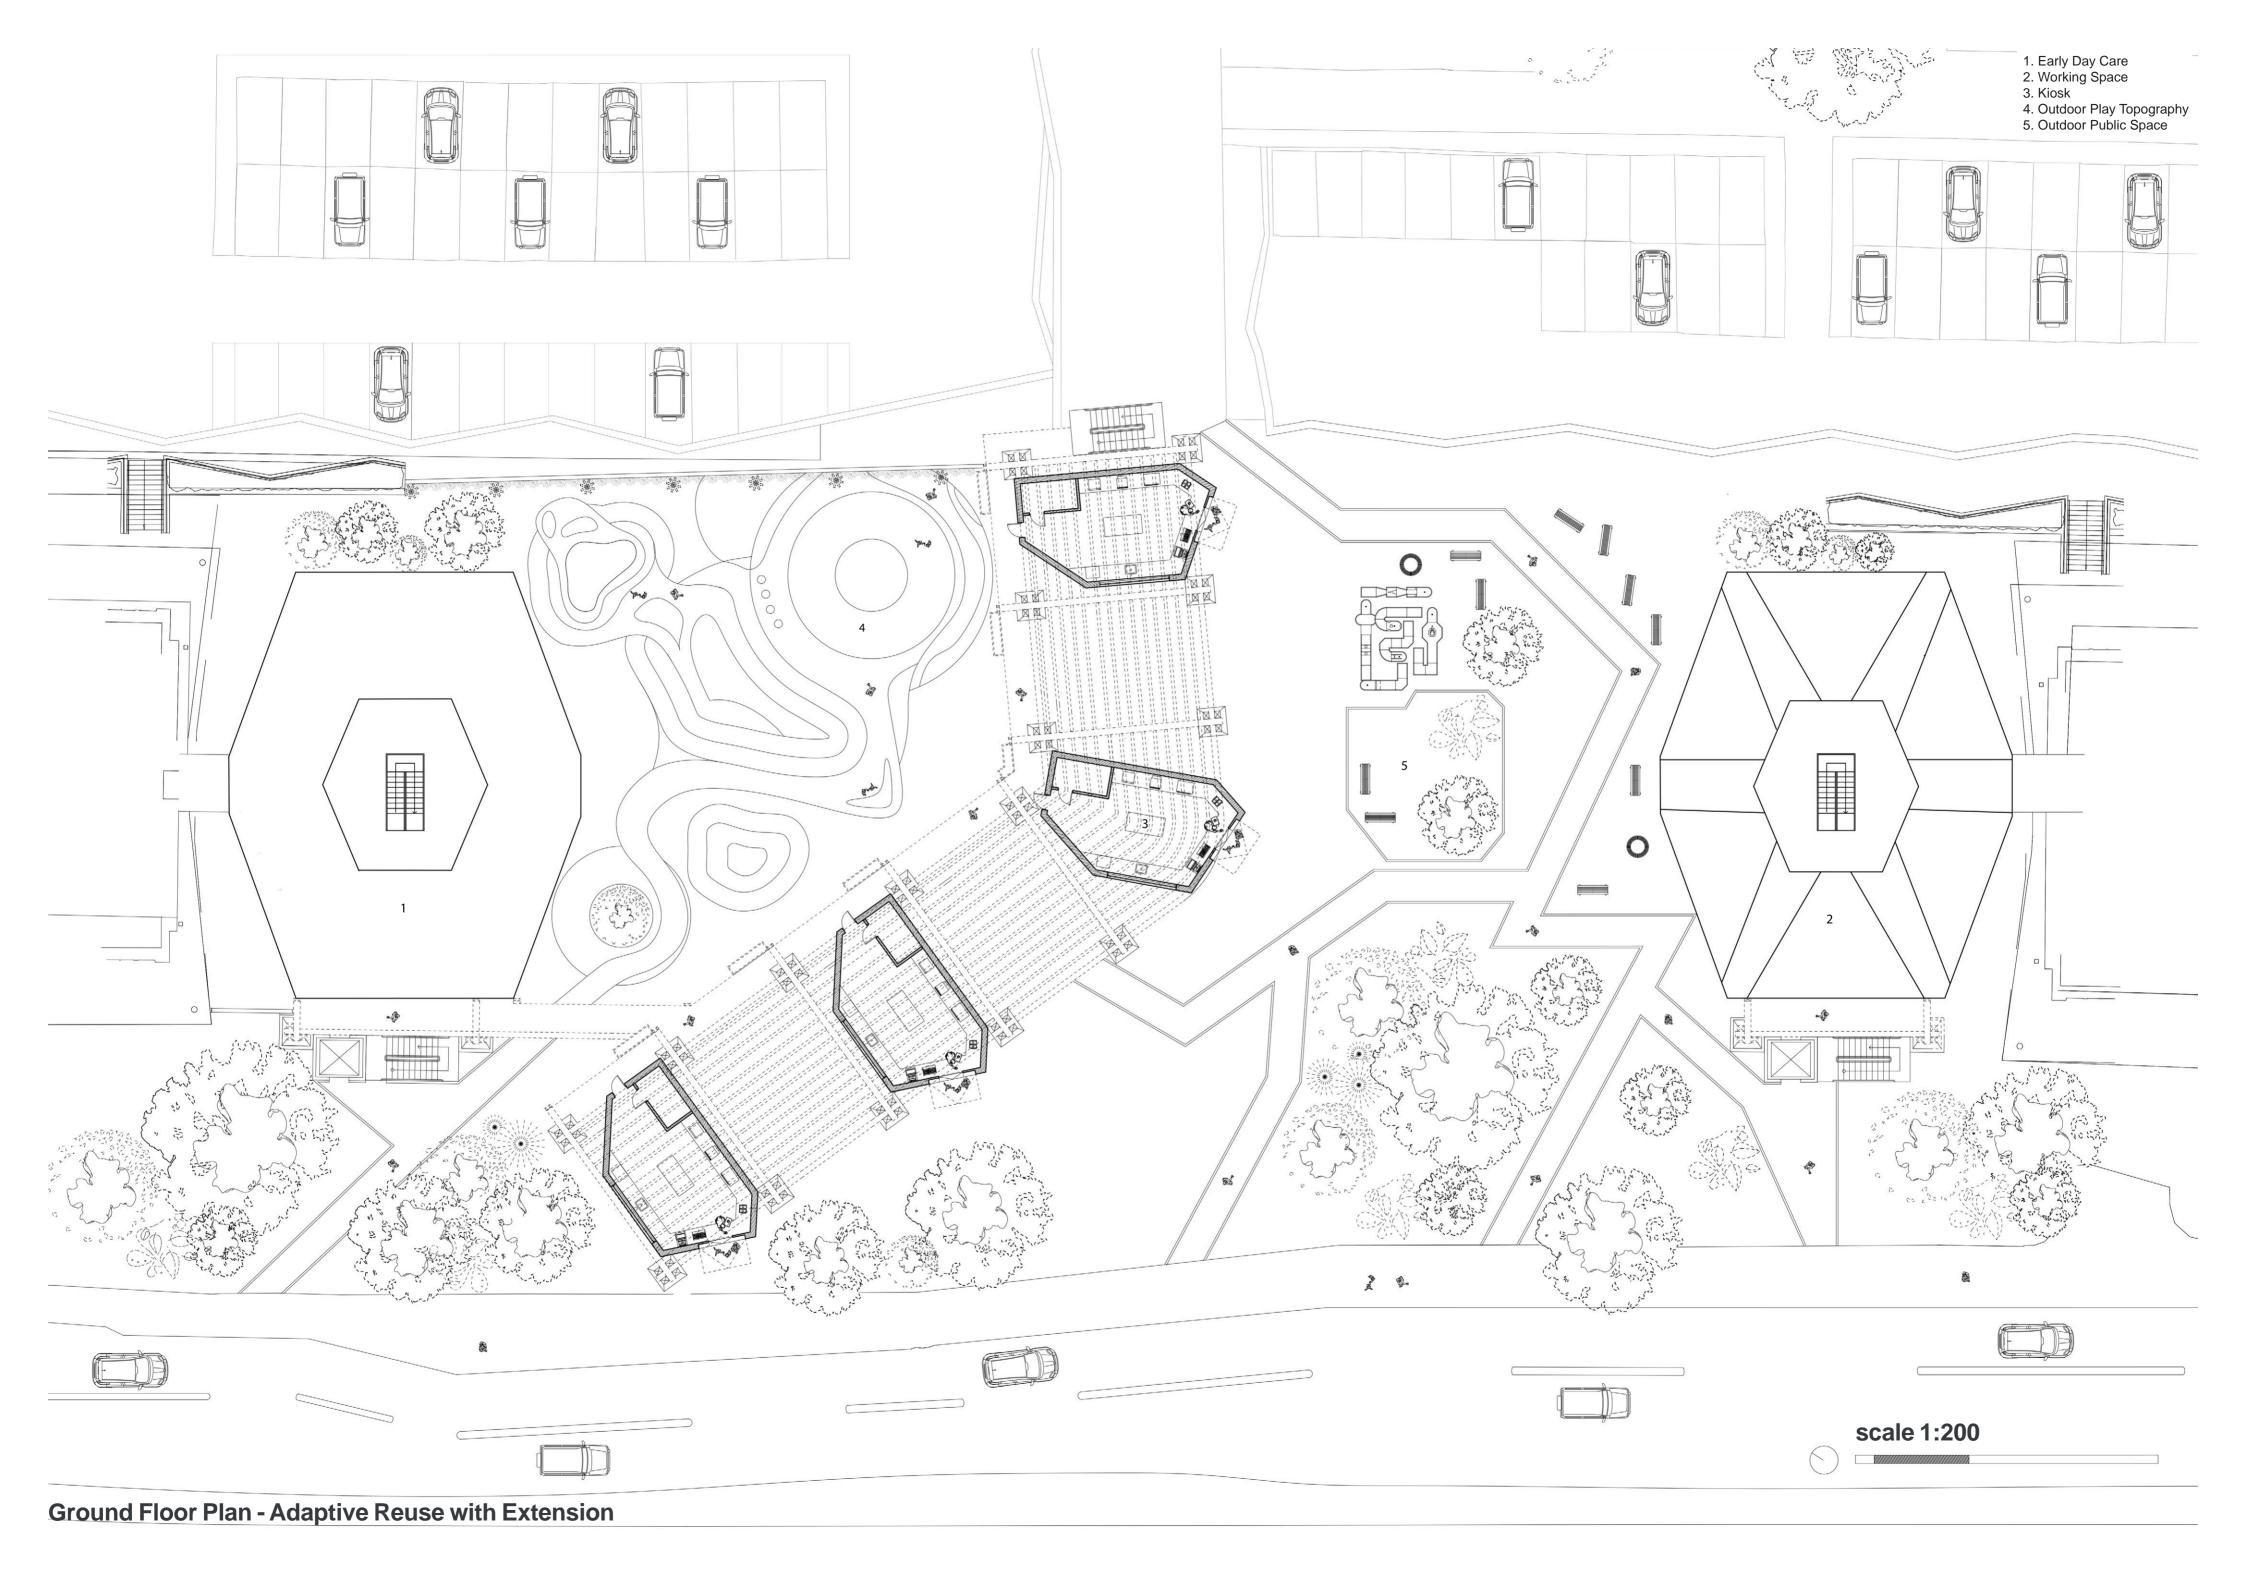



First Floor Plan - Adaptive Reuse with Extension_____





scale 1:200





Exterior Arrival Perspective





Existing Front Elevation

Proposed Front Elevation