
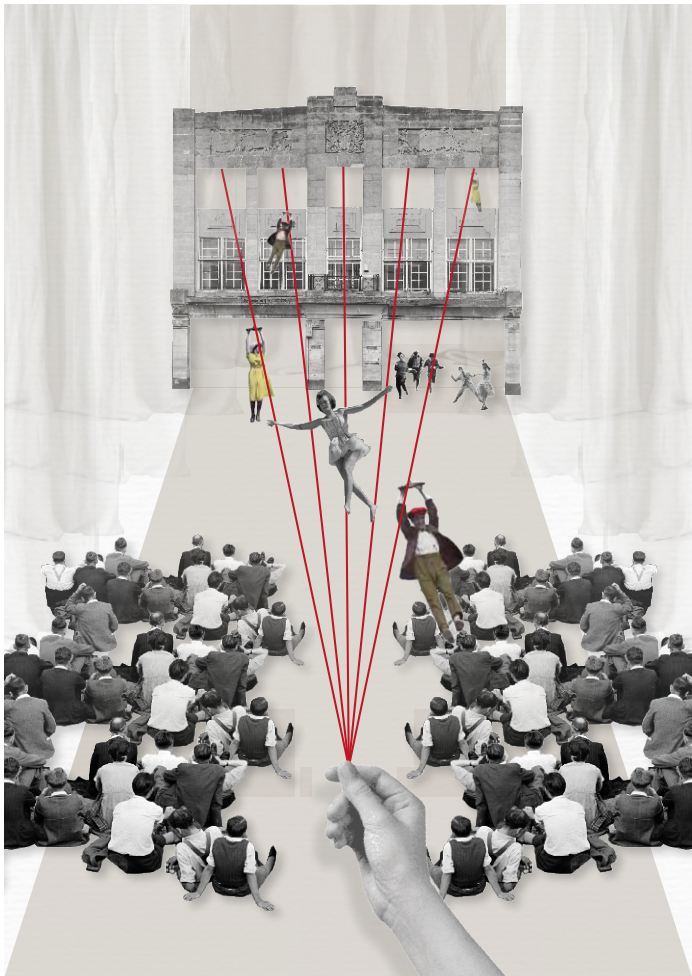


# THE LUDIC HOME


The project brief was to reimagine the future of home, Smithfield area after the meat market will be moved out and create a new space within the empty building. Relocation of the market will leave a huge void not only in the building and area, but also in the history.

This manifesto shows my concept idea of the home – a performance making machine. It highlights the past of the Smithfield area (Bartholomews Fair, theatre and play) and connects with the local community. The Ludic Home inhabitants will share their interest in performing arts, live and produce plays in one house, including script writing, scenography and costumes making. The space will open to public members at certain times and invite them to watch the process of making the performance. The house conceptually will become the behind the scenes space and showcase all the work that goes into the performance preparation that is usually hidden from the public.

A link to the project video: <https://youtu.be/RJz6cvIoAMo>

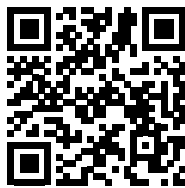

## THE SITE

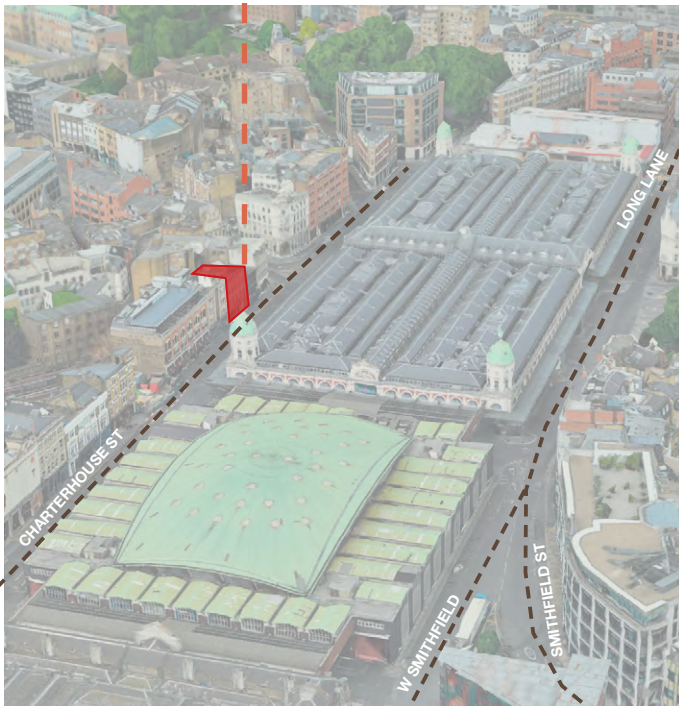

The site sits in between one of the most famous London nightclubs Fabric and authentic Turkish restaurant Reina. The site is also in front of the Smithfield Market. The building is Grade II listed and was used as meat inspector's office. The front facade is quite symmetric which creates a sense of harmony and balance.



The building is rich in details. It has many traces of the past. Aged and worn surfaces are telling the history of the building and its age. 79-83 Charterhouse is vacant at the moment, however, there is a different inhabitation in there. Birds and moss occupy the front facade.


The interior has many details as well. Different floor finishes indicate previous use of the room, decorative tiles – entrance hall, parquet – office. The door has different panelling, there are fireplaces, mouldings on the walls, and a lot of timber work.



OLD SMITHFIELD



SMITHFIELD TODAY

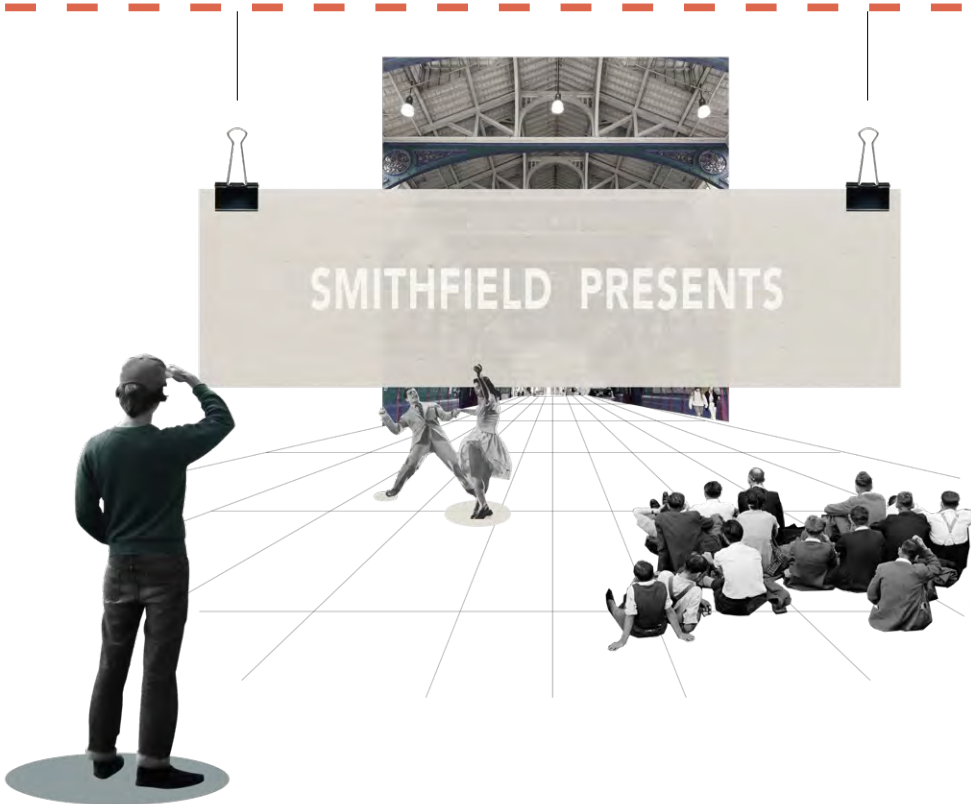

SMITHFIELD FUTURE

Smithfield is a district located in Central London, part of Farringdon Without, the most westerly ward of the City of London, England.

In the Middle Ages, it was a broad grassy area known as Smooth Field, located beyond London Wall stretching to the eastern bank of the River Fleet. Given its ease of access to grazing and water, Smithfield established itself as London's livestock market, remaining so for almost 1,000 years.

In the past Smithfield was a shocking area where many different activities were happening. During 15th and 16th century it was one of London's main execution sites. The Smithfield Market was the biggest livestock market in the city. The sense of death and mortality was imbedded within this area. In contrast, Smithfield was also a place for public gatherings, tournaments and Bartholomew's Fair where people were celebrating, enjoying the play and drama.

The market for me looked and felt like a show stage. Many different actors, many different scenes. Protestors, police officers, market traders, drivers. Loud voices, laugh, cleaning machines and emergency lights. All of these sounds, people and actions creates a noisy and chaotic scene.

Even until these days, there is a strong sense of traditions within the market. Based on the documentary and the interviews with the market traders I noticed that many of them talks about their job as a way of life, they do not want to change or break the traditions.

Smithfield market feels like a very masculine place, where most of the staff are men. They also expressed a very narrow and archaic approach about the women.

The Smithfield area for many years used to be a place for Bartholomew's fair. The Bartholomew's fair was a trading event for cloths and other goods. Through many years it had changed and grow up into a pleasure fair. The fair featured sideshows, prize-fighters, musicians, wire-walkers, acrobats, puppets, freaks and wild animals. It was a place where people from all classes would gather and celebrate for a few days.


The Smithfield Market in a way is like a place of the show. Before Christmas they host a meat auction. It attracts many people from various areas, there is always a bargain between traders and buyers. The market traders feel like close family members, as they mentioned in BBC documentary for them a job is their life. When I visited the market, it was the end of the open time and few of the market traders were dancing and having fun.

Relocation of the market will leave a huge void not only in the building and area, but also in the history. Thus, my idea is to highlight the historical fact of play and sense a community.


What if Smithfield Market site would turn into a communal living room – a place for entertainment and joy?



USERS

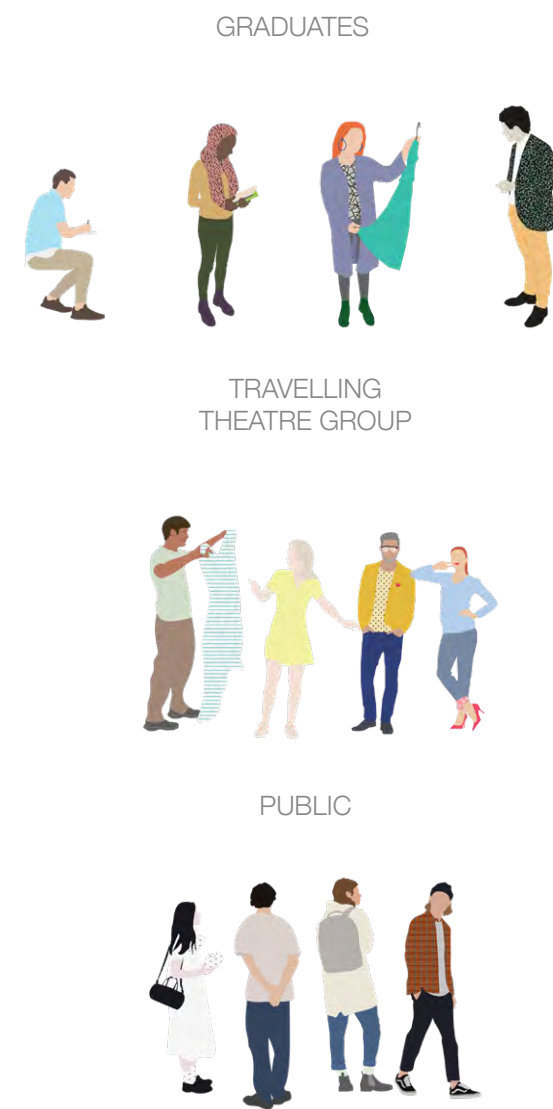

PROGRAMME

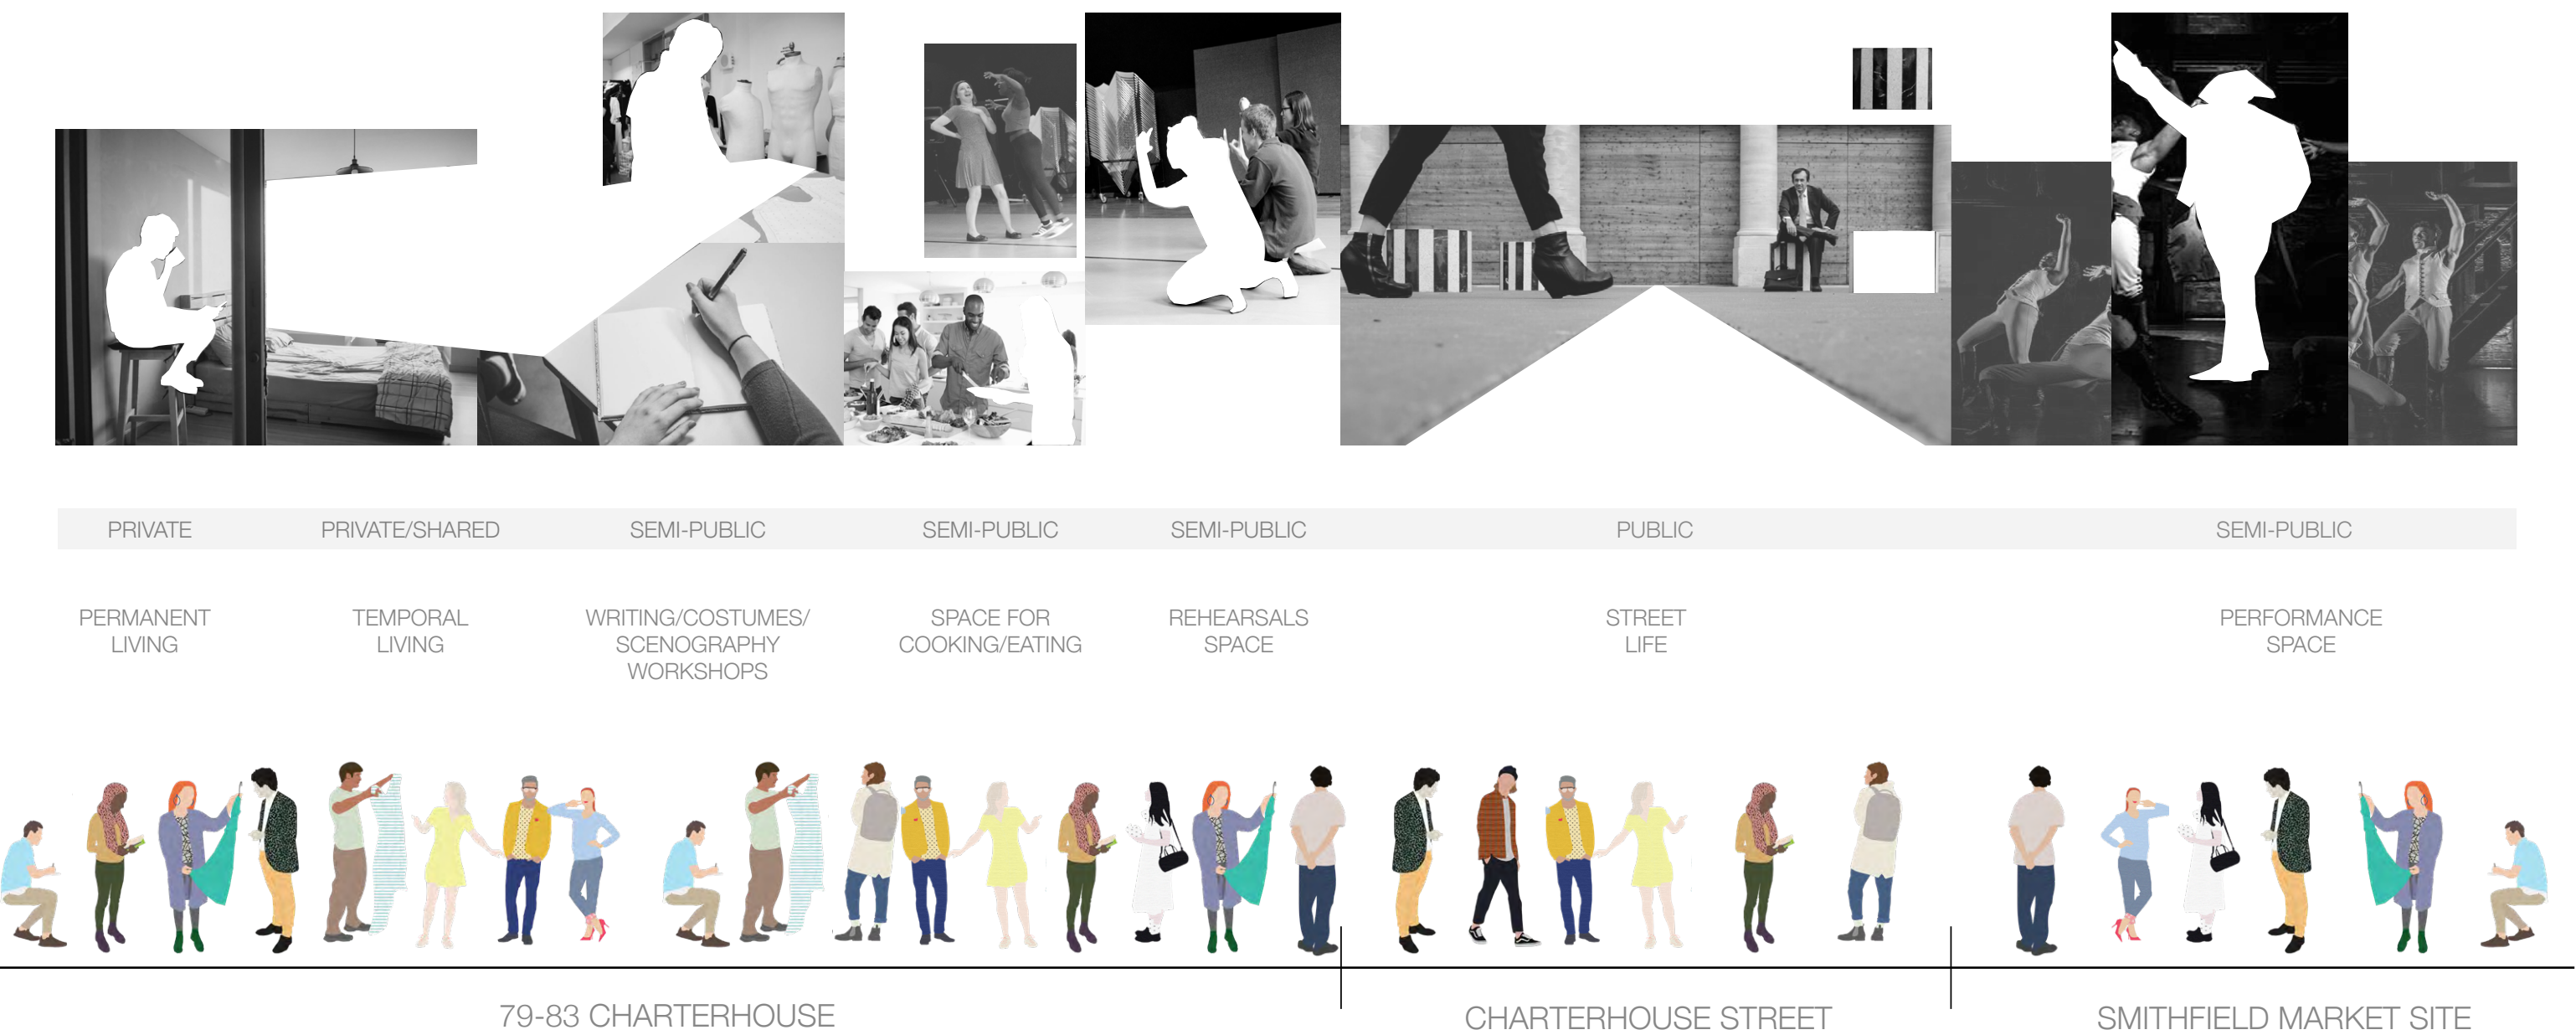

ATMOSPHERE

Collage on the right is showing the atmosphere and the possibilities of The Ludic Home. Collage explores reuse of the existing details, the relationship between the existing building features and new insertions, social interaction between different users' groups. The line between the new and old is blurred therefore the building is celebrated. Certain moments are exposed, blurred or hidden. Looking up the structure becomes more exposed, unfinished and symbolises theatre fly system.

Conceptual video showing the idea of building exposing the interior and the process of making the performance. Architecture is constantly changing thus the view is controlled and public can see only certain moments. Who can control what is seen and what is not?

A link to the video: <https://youtu.be/dr6AIEO-3Eq8>



MATERIALITY

- 1 Suspended track lighting in the temporal accommodation area.
- 2 Perforated metal inhabitants staircase. (RAL 9016 White Traffic finish)
- 3 Reused doors painted in red.
- 4 Timber handrail - viewing platform.
- 5 Plywood for the mobile rooms.
- 6 Furniture wheels for the mobile rooms.
- 7 Reused timber parquet.
- 8 New bleached oak flooring.
- 9 New terrazzo flooring.
- 10 Exposed existing brick.
- 11 Perforated metal inhabitants staircase. (RAL 9016 White Traffic finish)
- 12 Exposed existing steel structure.
- 13 Nylon mesh fabric - temporal stay rooms.
- 14 Timber joists with clear matt lacquer seal coat - temporal stay rooms frames.
- 15 Existing oxidized copper.
- 16 Existing Portland stone - front facade.
- 17 Sheer curtains - different density curtains will create different levels of transparency.
- 18 White linen curtains with cut-outs to hide and expose chosen moments.
- 19 Track lighting in the workshops.
- 20 Clear Wave glass blocks - new extension.
- 21 Frosted glass blocks to create more privacy in bathrooms - new extension.





FRONT ELEVATION DURING DIFFERENT TIME OF THE DAY

NIGHT TIME

The building is changing during the day. At night time the building is “sleeping” and the curtains as well as the front doors are closed.

DAY TIME

During the day time curtains are open at the ground floor level and public members are allowed to step into the building up to the suspended screens. Reused doors from the building are turned into viewing links, public members can open and close them and have glimpses of what is happening inside.

EVENING TIME

In the evening the building is open to the public members. The curtains and screens are lifted and people can enter the building.



Scale 1:130 (A2)

## BASEMENT

Basement is dedicated to laundry facilities such as washing, drying and clothes ironing. It is connected to the ground floor through the staircase and lift which allows to transport high quantities of costumes made in the ground floor workshop.

## GROUND FLOOR

Public experience: writing room is placed on the right side in the very front, thus the first thing the public can see is the writing process. Public entrance is widely open to the street, inviting and connects the building more with the surroundings. The staircase slightly comes forward and invites to enter. There is a seating area in the centre which allows community members to stop and admire the secret moments of the costume making and make-up preparation.

Inhabitants experience: inhabitants have their private entrance in the middle which allows them to be unseen if they want. They have a control of moving screens and curtain dividers and can choose what is seen and what is hidden. There is one mobile room on the ground floor.

## FIRST FLOOR

Public experience: from the ground floor public members enter the first level of the viewing platform and can see, hear some fragments of performance rehearsals. In order not to reveal everything and keep the interest and curiosity in the final show curtains are used to blur the view and reveal just chosen moments. Moving forward visitors can look through the reused old window towards the inhabitants' kitchen. In this way their private life is challenged and exposed at a certain level.


Inhabitants experience: first floor is a combination of the cooking, eating and rehearsing spaces. It is a floor for practising as well as socialising. The old door is reused in a surreal way. From the public members' side it looks as it is in the middle of the wall but from the inhabitants' side it plays as a one way social interaction tool. It allows for the inhabitants to look and observe the public.

## SECOND FLOOR


Second floor is dedicated to the scenography workshop and mobile rooms. The void between the rehearsing space and the workshop above allows props movement and creates visual links. Mobile rooms can be moved and rearranged in different ways to allow for private or shared sleeping spaces, bigger workshop space.

## THIRD FLOOR

There are 4 permanent stay rooms on the third floor. The dividing timber frames are suspended while the furniture is free standing. There are pivoting screens that can be transformed into a table or a bench in order to connect two adjacent rooms and allow for more social interaction.

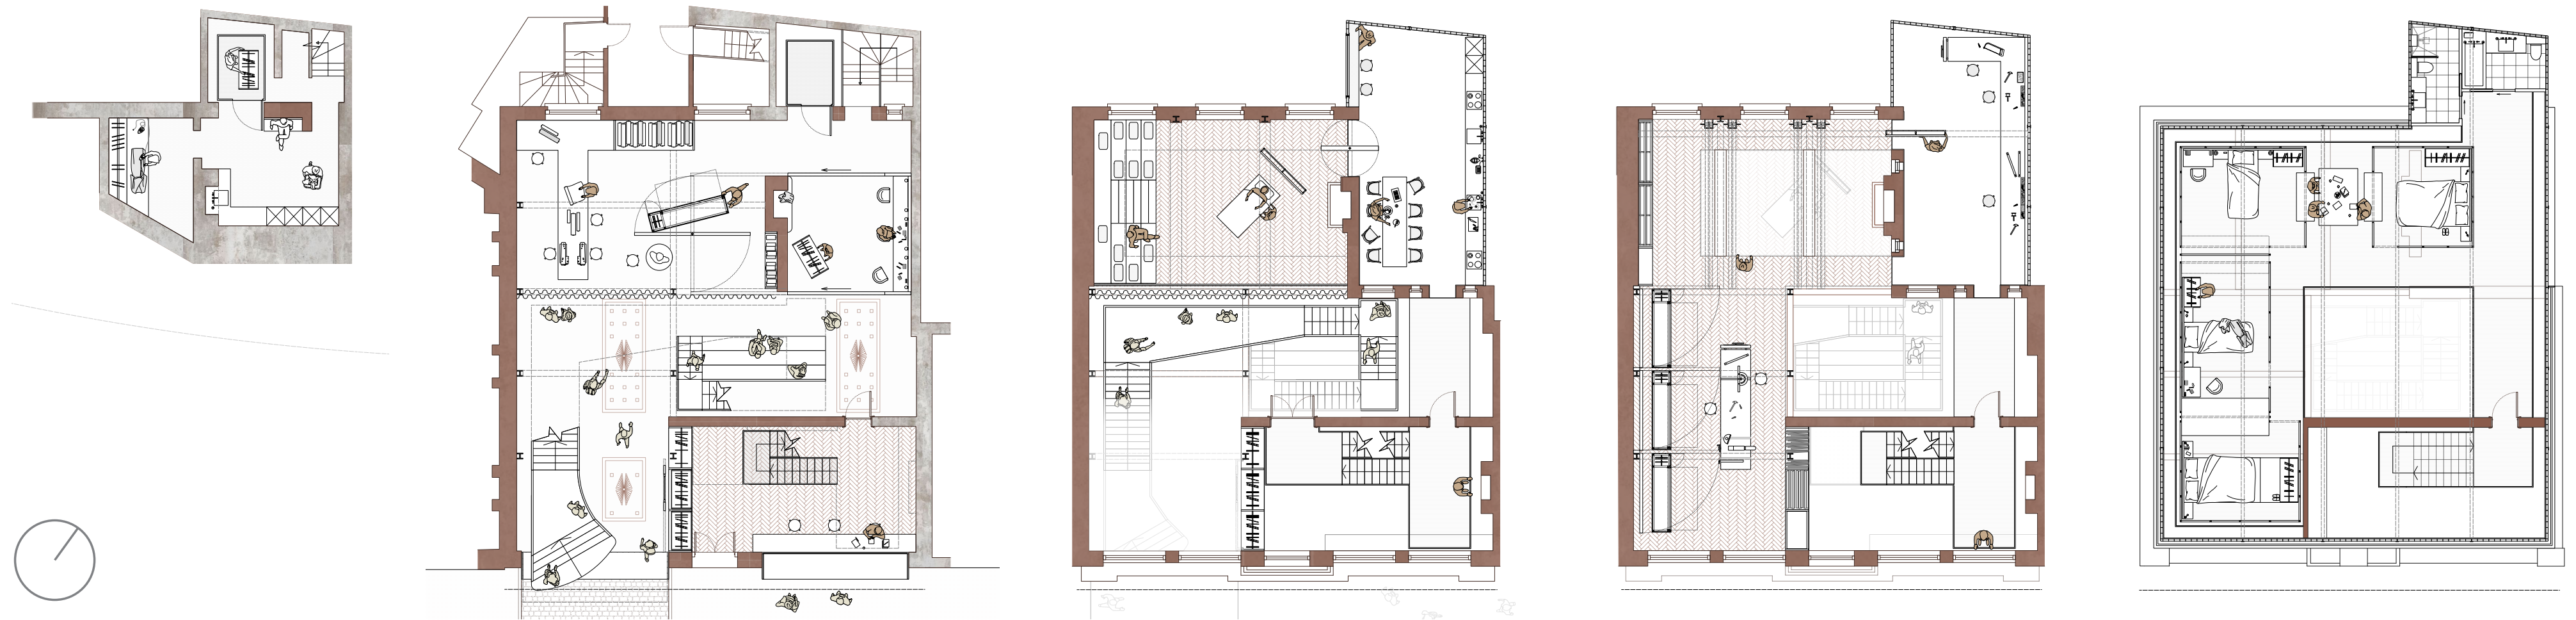


### MOBILE ROOMS

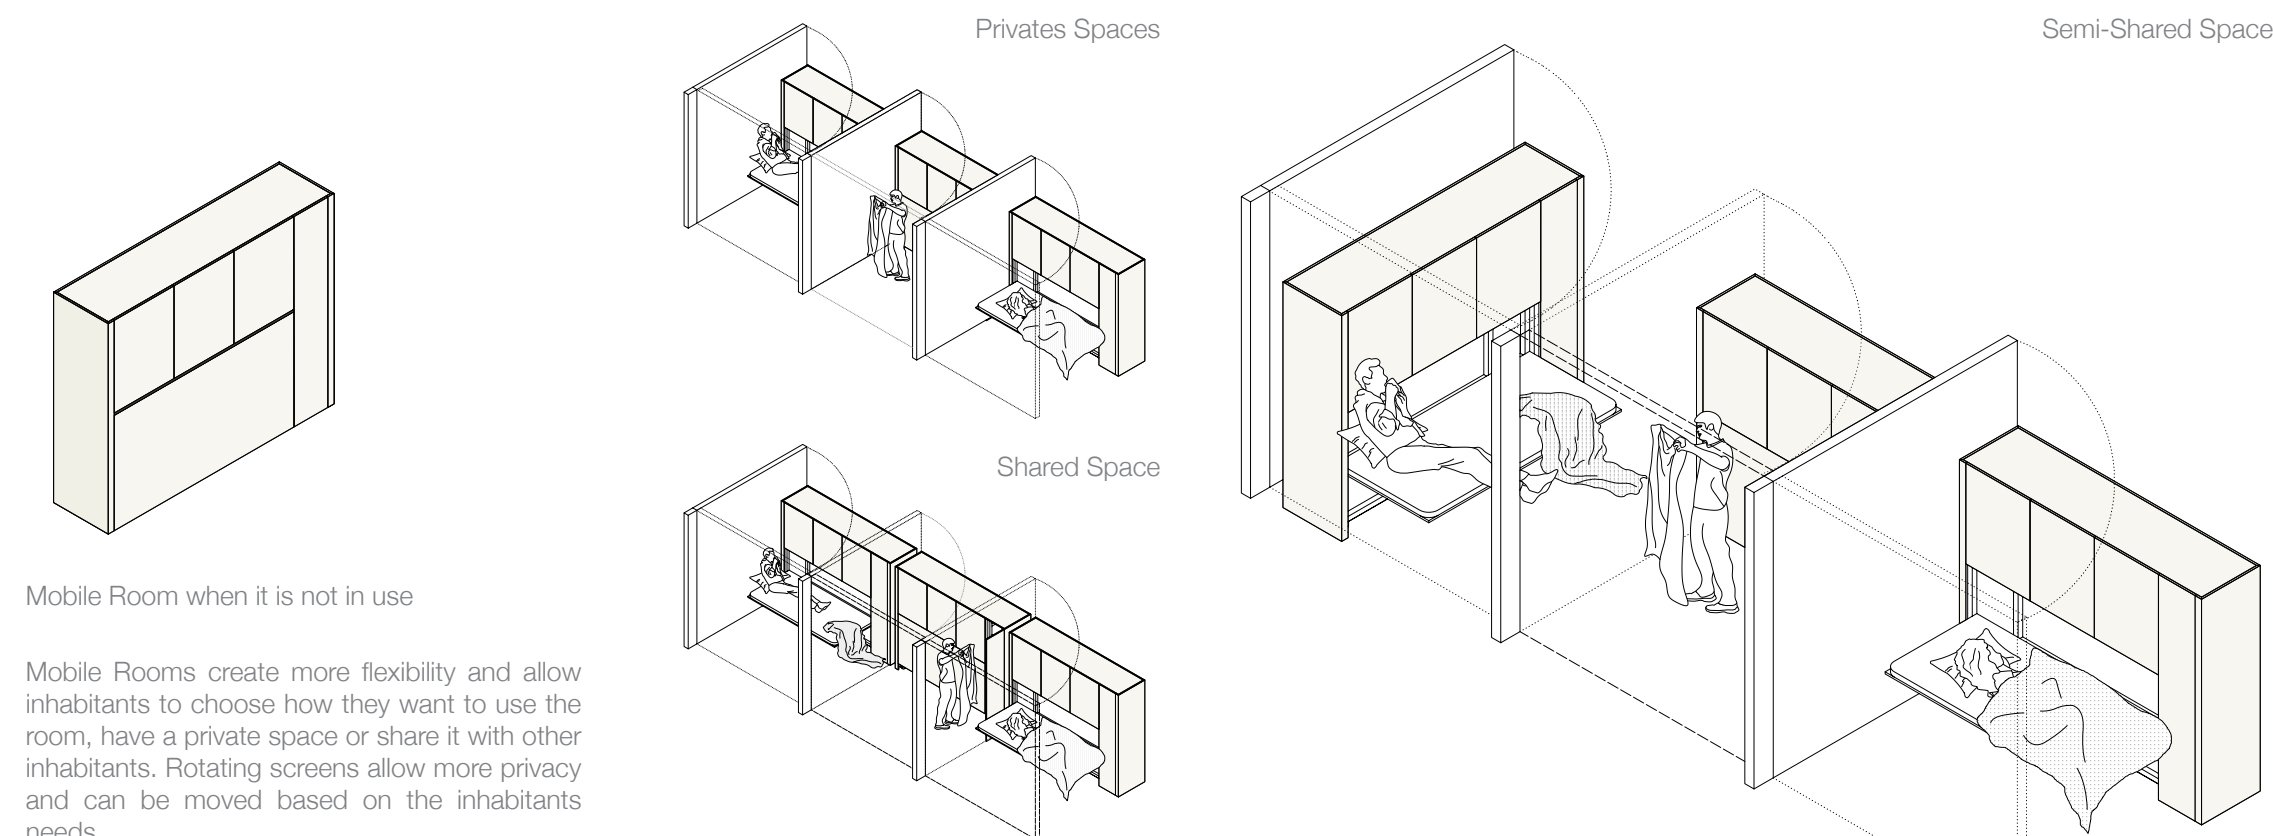

Mobile Room when it is not in use

Mobile Rooms create more flexibility and allow inhabitants to choose how they want to use the room, have a private space or share it with other inhabitants. Rotating screens allow more privacy and can be moved based on the inhabitants needs.

### PERMANENT STAY ROOMS

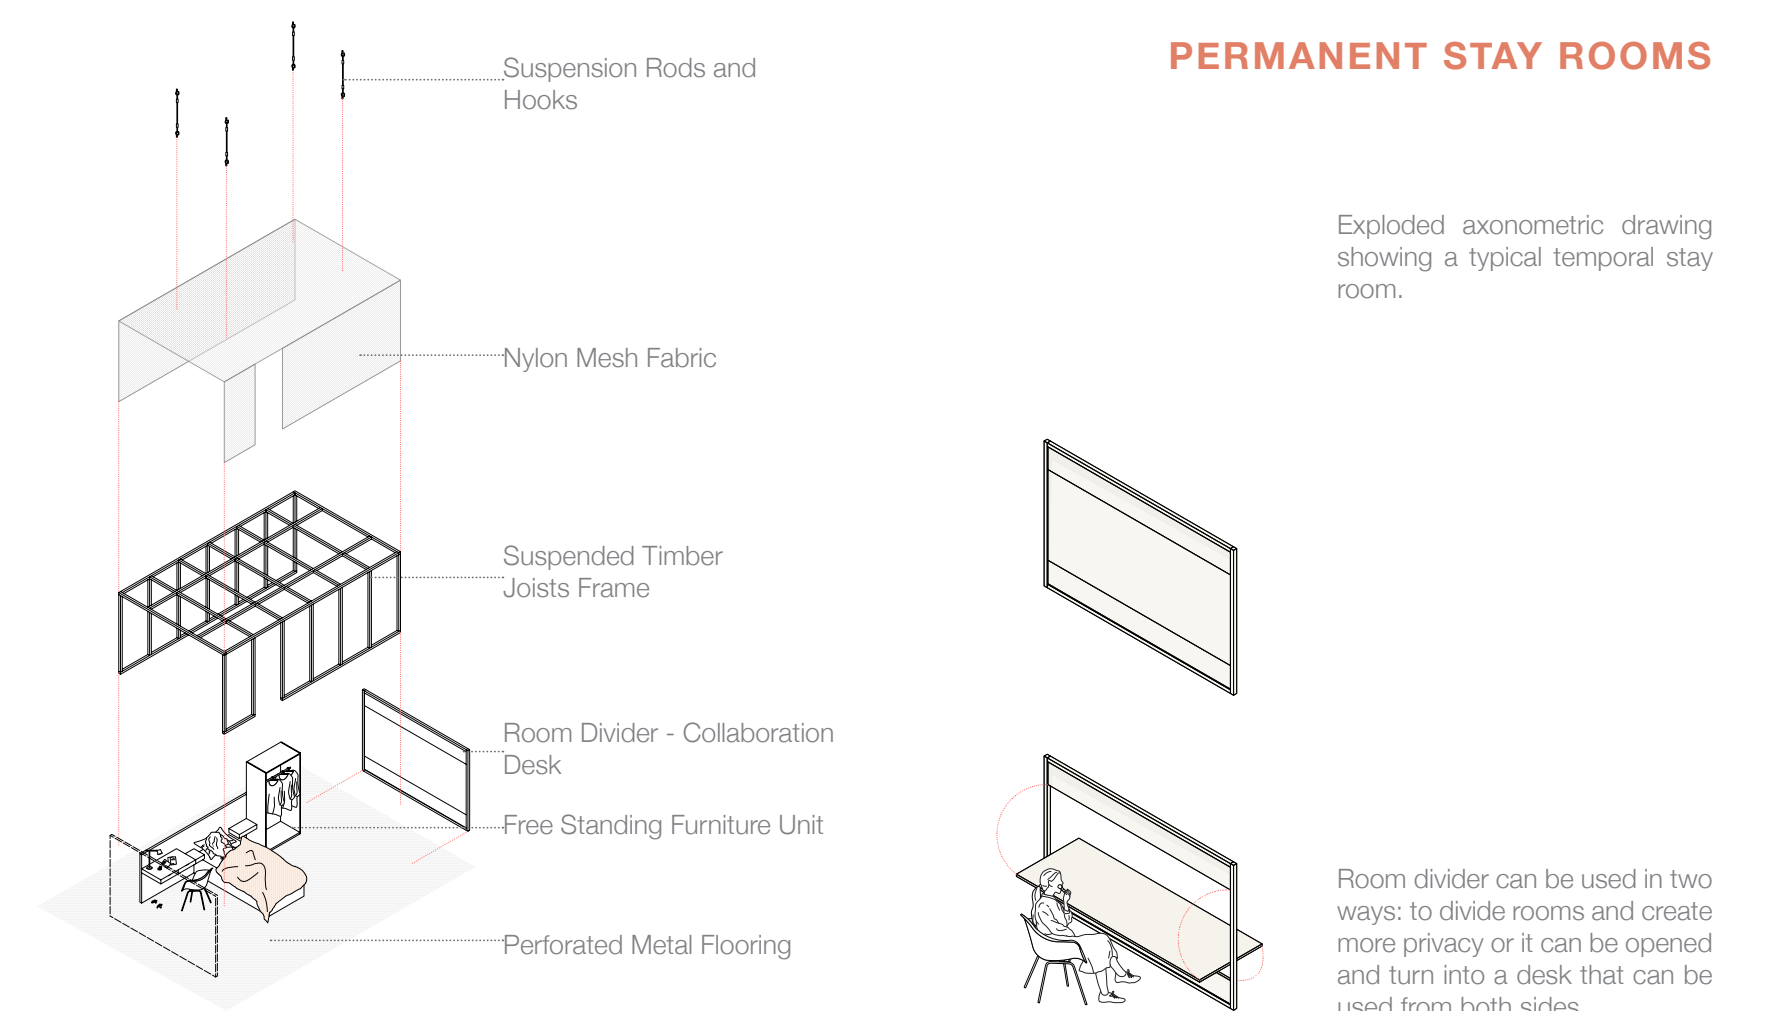

Exploded axonometric drawing showing a typical temporal stay room.


Room divider can be used in two ways: to divide rooms and create more privacy or it can be opened and turn into a desk that can be used from both sides.



VISUALS



View towards costume making workshop.

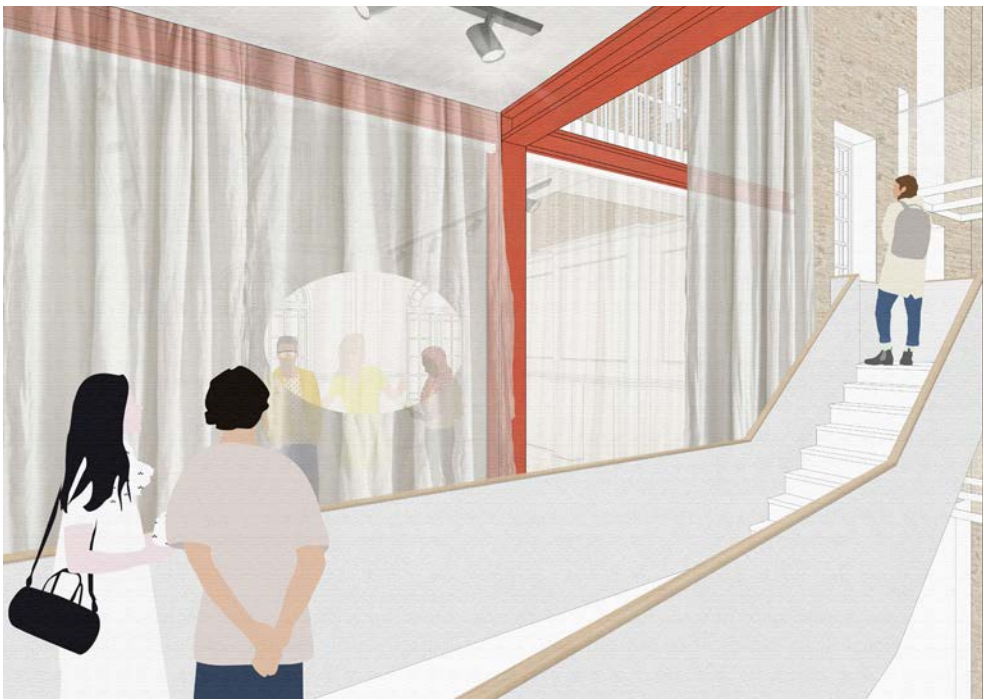

View towards rehearsal space.



View towards inhabitants kitchen.




Door is reused in a surreal way and becomes one way social interaction window.



Scenography making workshop.

SECTION CC  
Scale 1:100 (A2)

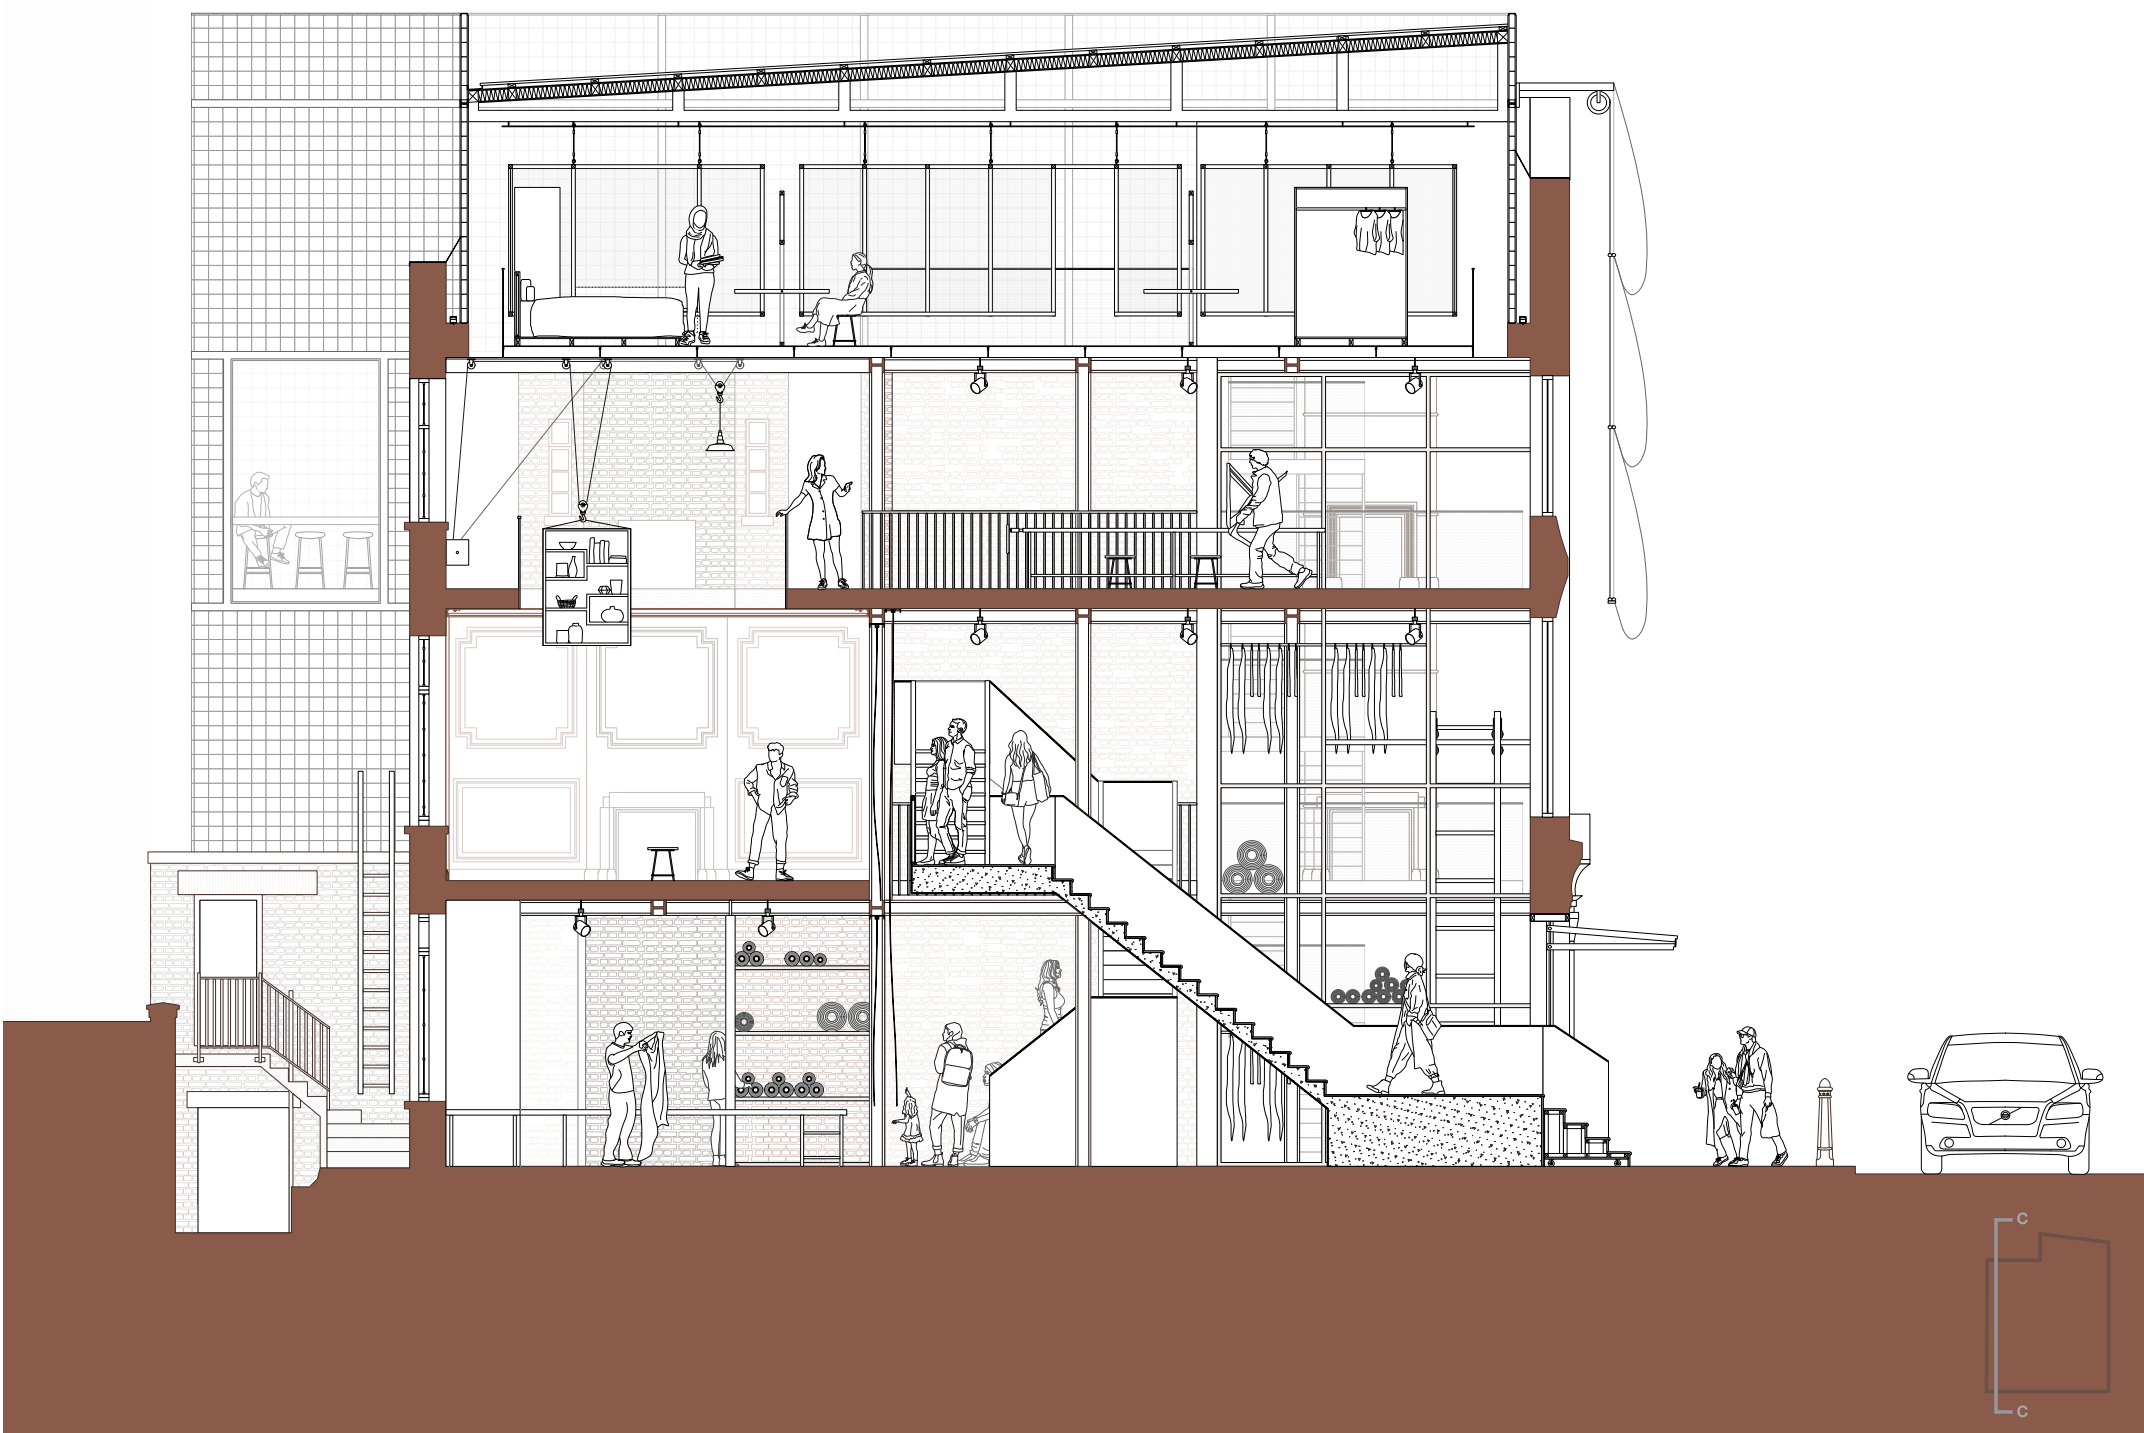

PERSPECTIVE VIEW SECTION DD  
Scale 1:100 (A2)

