




Visual. Cafe/ Stairs



Womens Only Social Club and Sexual Health Clinic; as women have the right to feel safe within themselves and the city they live in. This is a club where women can escape not only the male dominance of their homes but feel secure and empowered within the comfort of other women.



70 Oxford Road is in the heart of the city centre, and is bordered by many bars and clubs, making it a dangerous location for women at night. This club holds a secret shelter and sexual health clinic upstairs, so if any problems were to occur on a night out, women of any age can find support here.

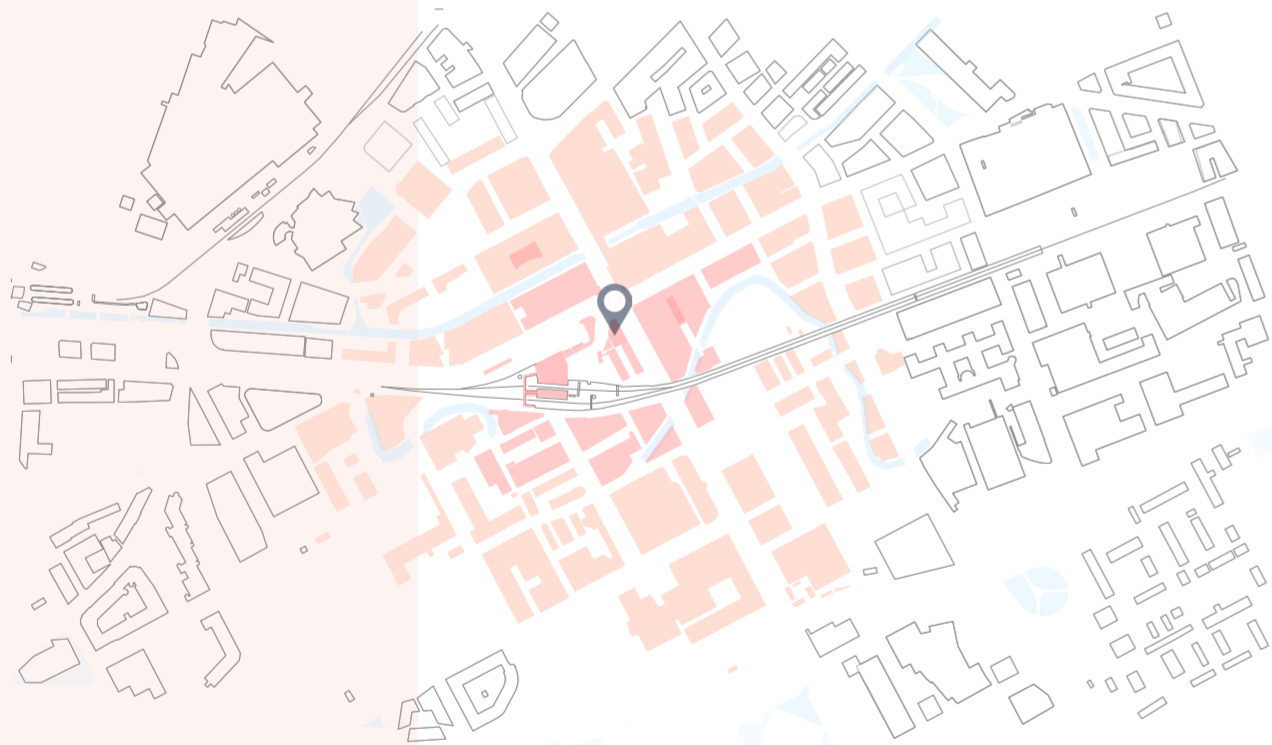

Site Map. Scale 1:5000, 70 Oxford Road



Three Word Strategy

Secure



https://static.dezeen.com/uploads/2015/11/Blackrock-Police-Training-Centre_Hoverstock_Miller-Construction-Avon-and-Somerset-Police_dusied-quary_UK_dezeen_936_1.jpg

Reassuring



https://static.dezeen.com/uploads/2019/05/guggenheim-abu-dhabi-frank-gehry_dezeen_936_hero4-852x479.jpg

Connected




https://static.dezeen.com/uploads/2015/11/Rolling_Aranda-Lasch_Furniture_Design-Miami-2015_dezeen_936_6.jpg

WOM's Clinic provides professional treatment/ advice in addition to free contraception, sanitary products and sexual health testing. The charity Pankhurst trust (being Manchester based) helps fund this project and strides for gender equality, providing support to help women transform their lives.

Protagonists

This is Clare Bromely, a mum to her 20 year old son that has found herself in an abusive relationship since her son moved to university. She works in an office in Central Manchester surrounded by men and feels trapped within the hostile environments there and at home. All she wants is a place she can escape to when it all becomes too much .


This is Avery Menson, a new student studying at Manchester Metropolitan University. Avery loves to go out, but always ends up attracting the wrong type of attention when she does. To help her feel safe again, Avery needs a place she can go to at night, close by to the clubs, if/ when this occurs again.

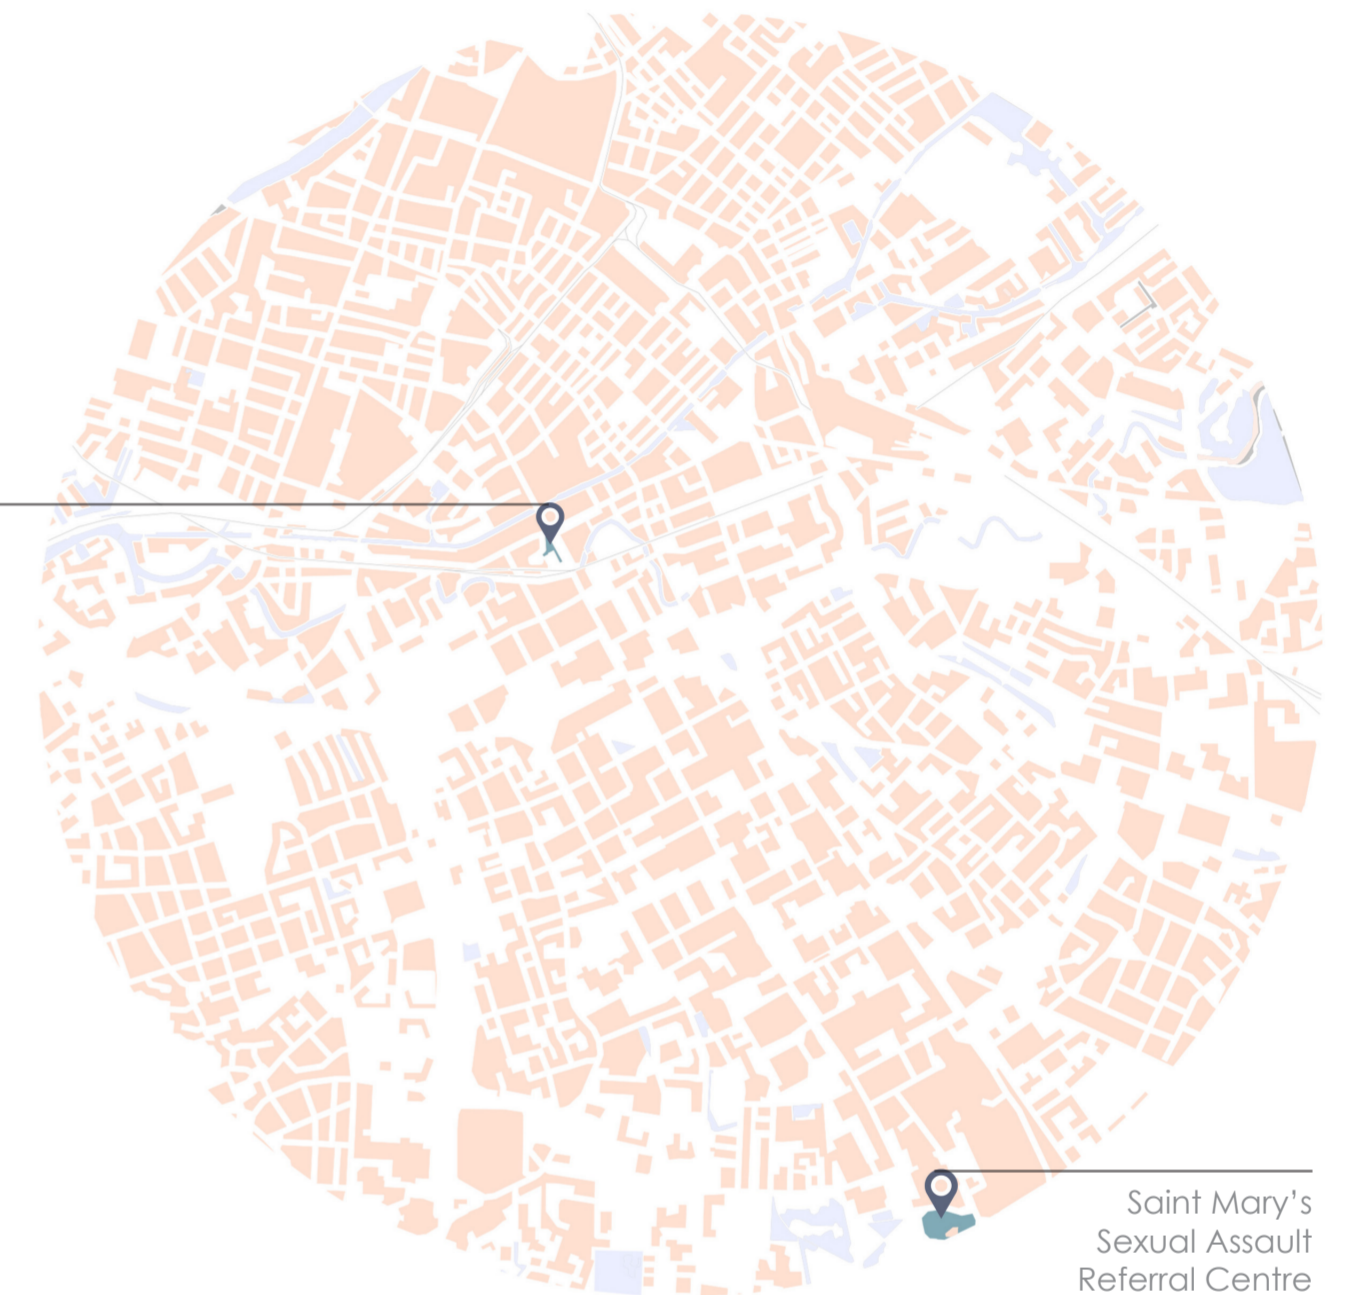


Map of Manchester. Scale 1:20000

Sexual Health is a fundamental human right. There are no sexual health clinics in Manchester city centre that are available to all ages. The closest one is in Withington. In Manchester, with 5 different Universities, this is an issue of social justice.

Saint Mary's
Sexual Assault
Referral Centre

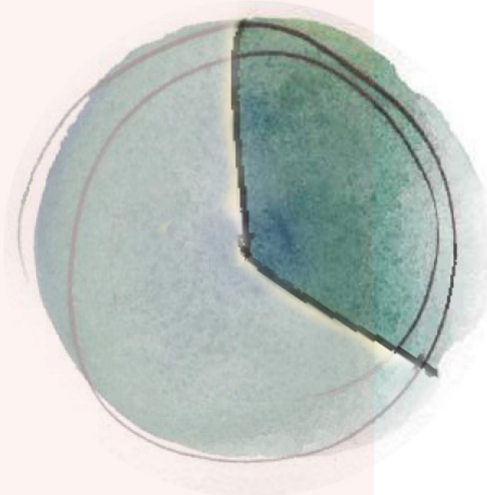

35%
of Women
experience Sexual
Abuse in their
Lifetime

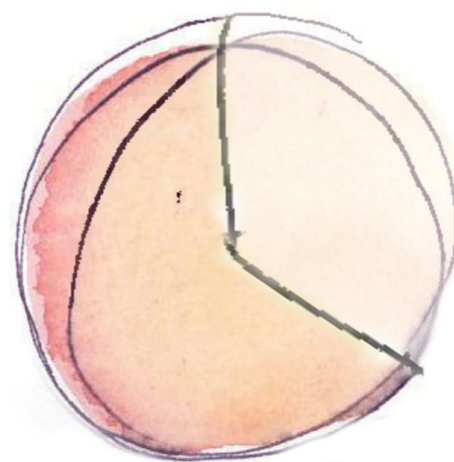


70%
of Women
experience
Domestic Abuse
from their Partner



97%
of Women in
the UK have
been Sexually
Harassed




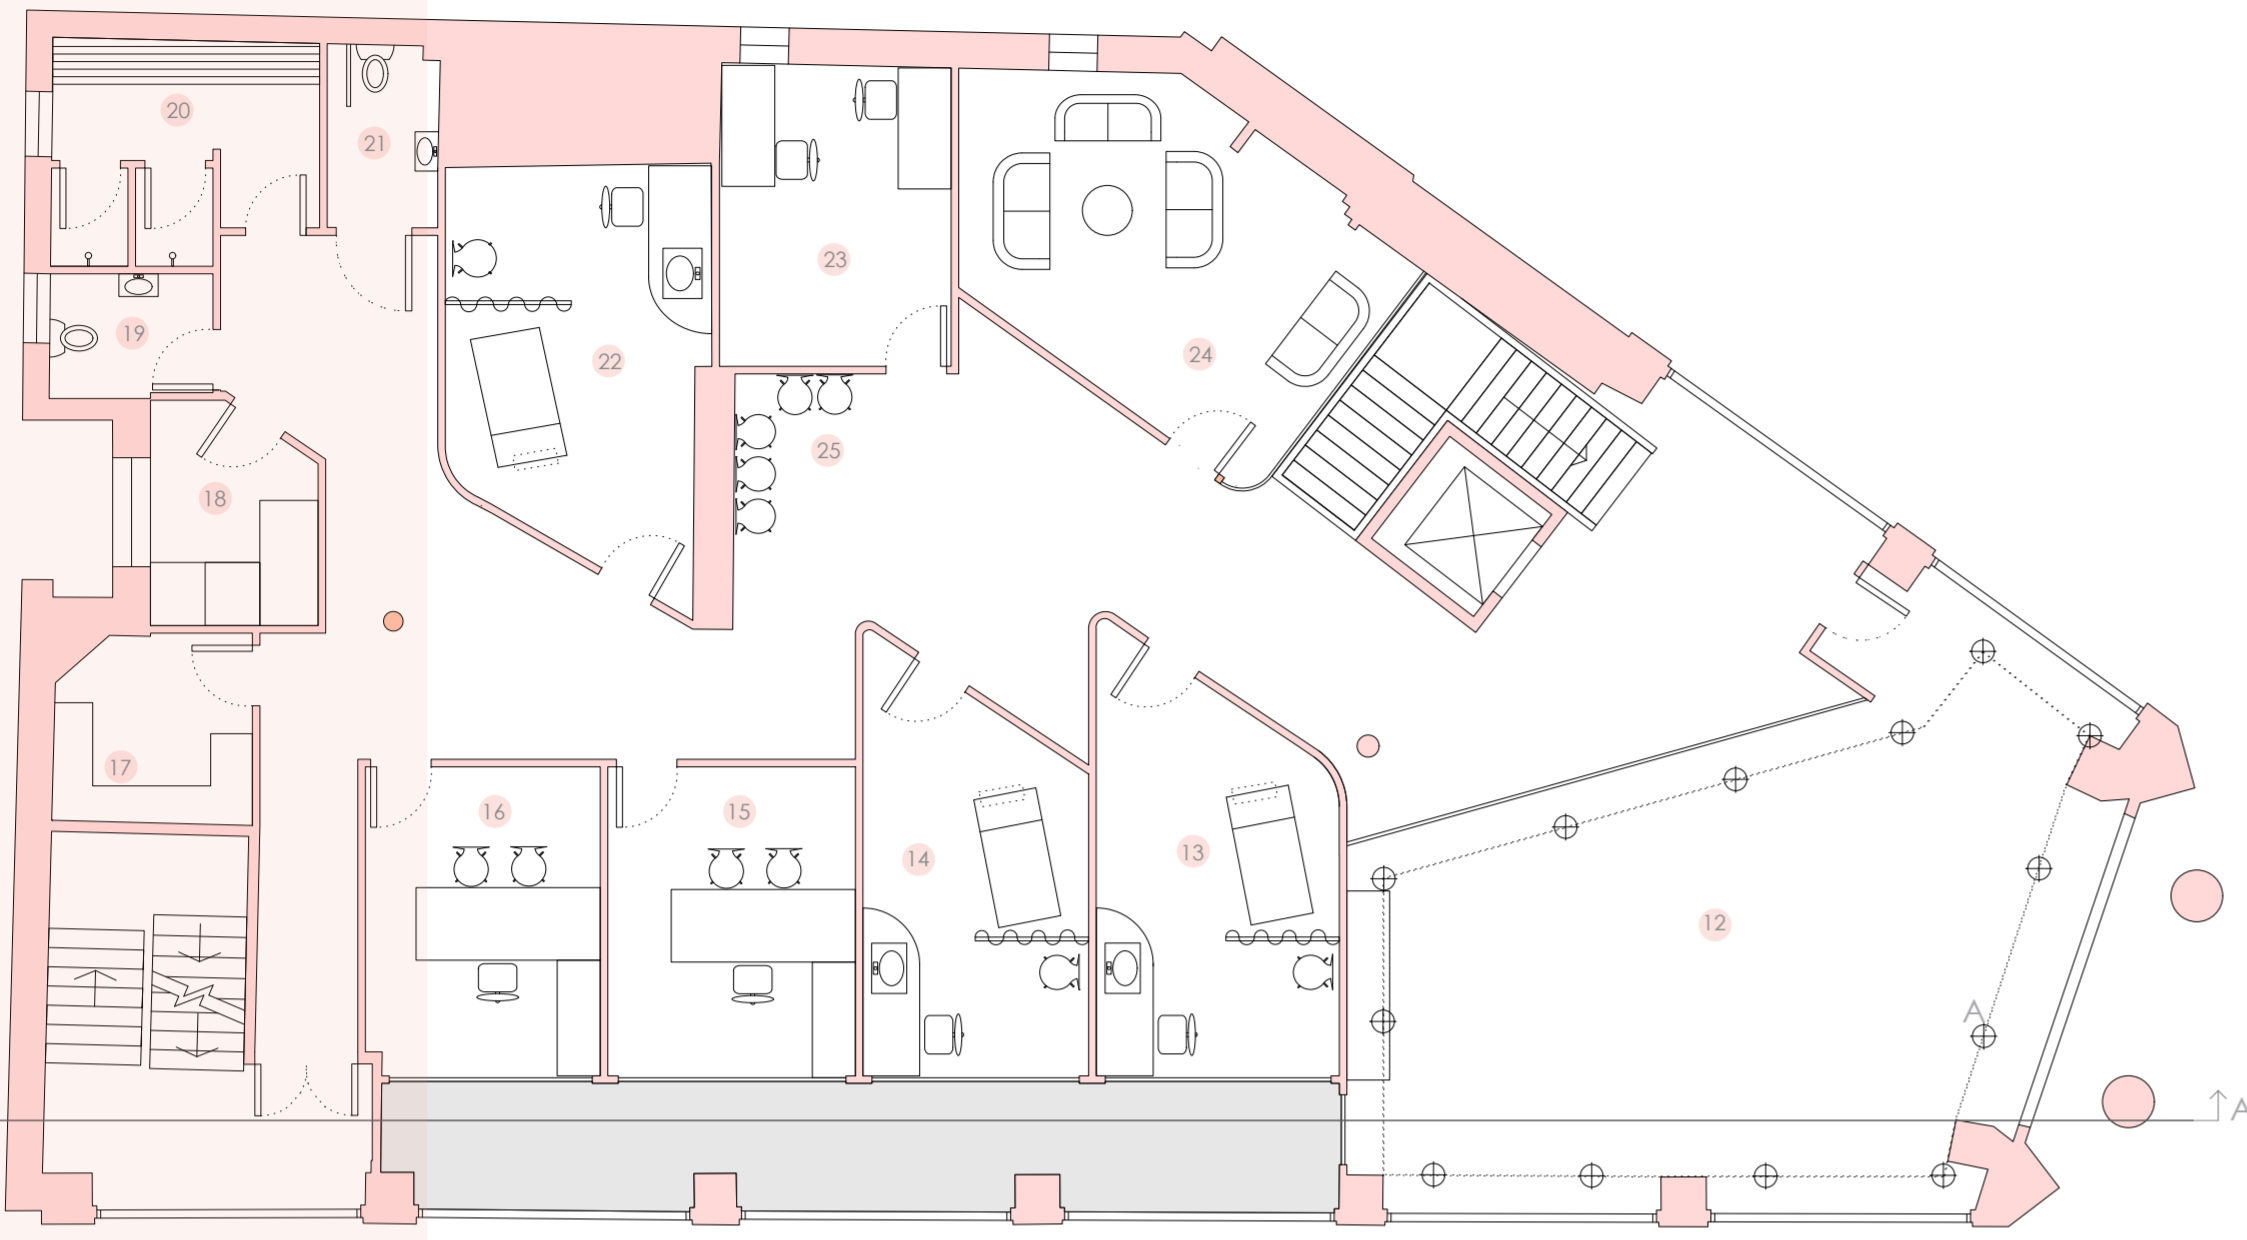


First Floor Plan, Scale 1:100



Visual. Cafe Seating

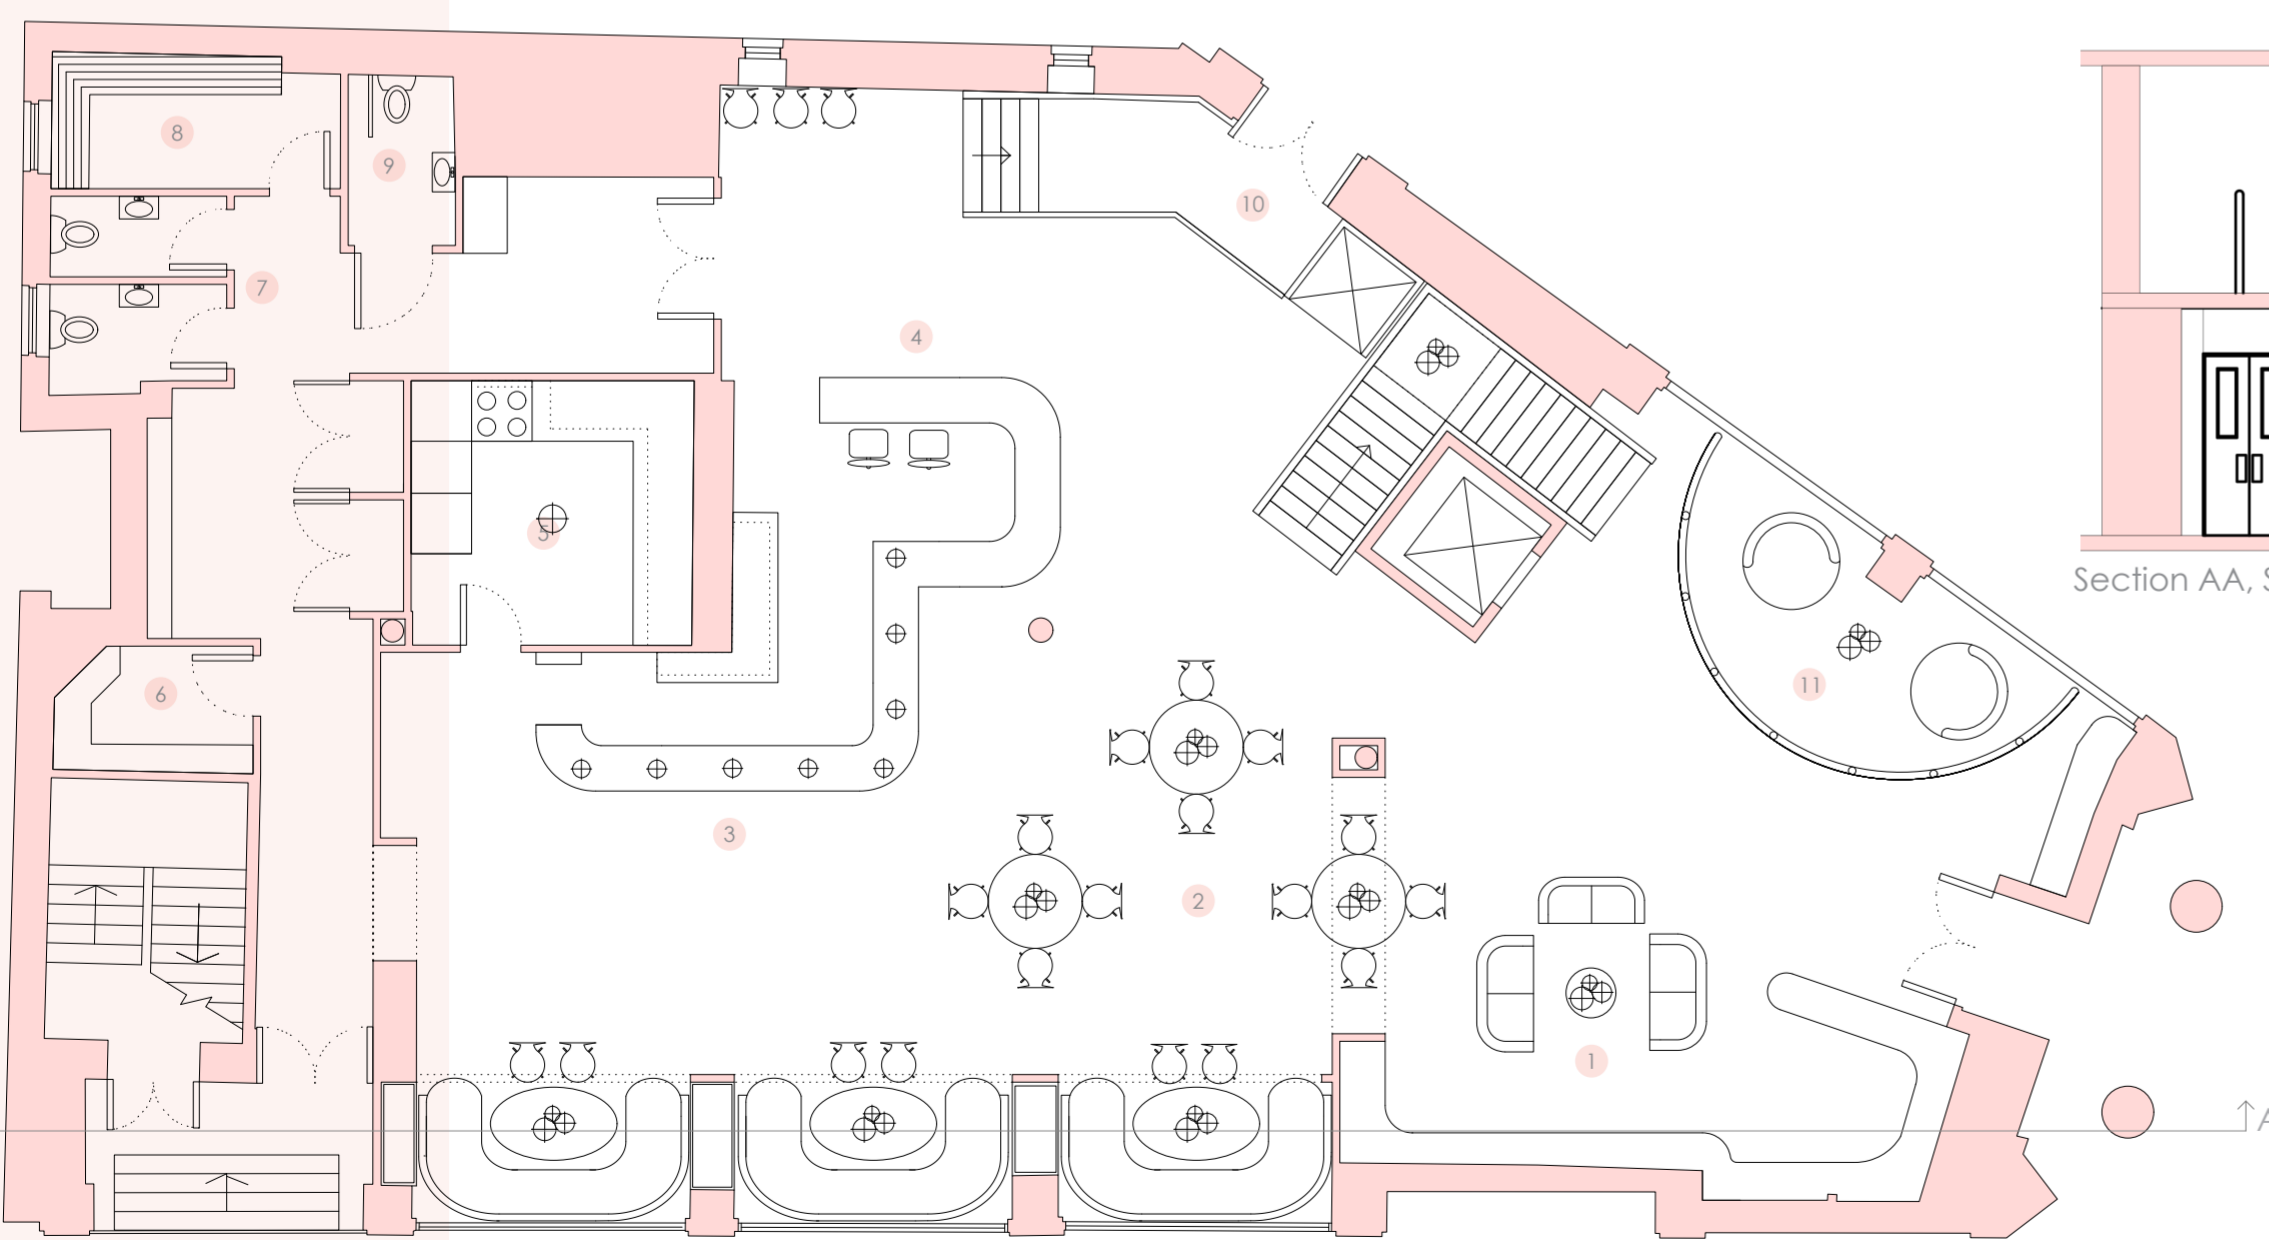

Ground Floor Plan, Scale 1:100

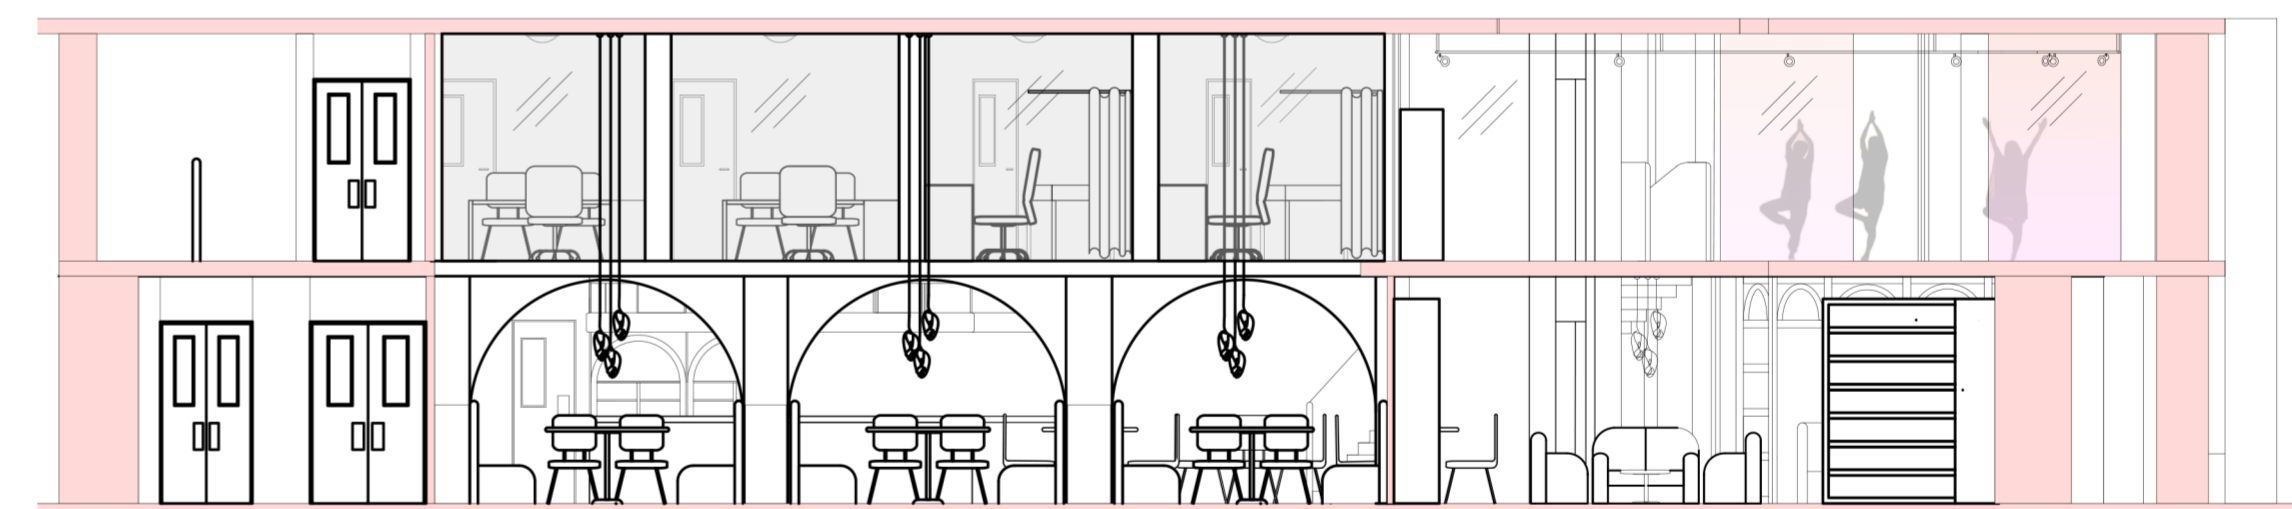


Section AA, Scale 1:100


Schedule of Accomodation

- | | | | |
|--|---|--|--|
| <p>Public Areas-</p> <ul style="list-style-type: none"> 1- Library/ Communal Area 2- Cafe Seating Area 3- Cafe 11- Reading Nook 12- Studio | <p>Private Areas (Staff)-</p> <ul style="list-style-type: none"> 5- Kitchen 6- Storage Cupboard 17- Prescription Cupboard 18- Laundry Room 23- Staff Office | <p>Private Areas (Public)-</p> <ul style="list-style-type: none"> 4- Reception 7- Toilets 8- Changing 9- Accessible Toilet 10- Side Entrance (Clinic) 13- Clinic Room 1 14- Clinic Room 2 15- Consulting Room 1 | <ul style="list-style-type: none"> 16- Consulting Room 2 19- Toilet 20- Showers/ Changing Room 21- Accessible Toilet 22- Clinic Room 3 24- Lounge Area 25- Waiting Area |
|--|---|--|--|


Materials Palette

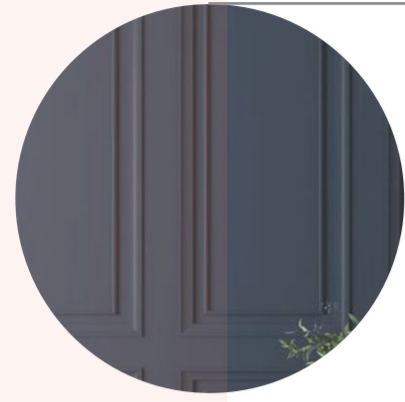

Wood Panel Navy Mural

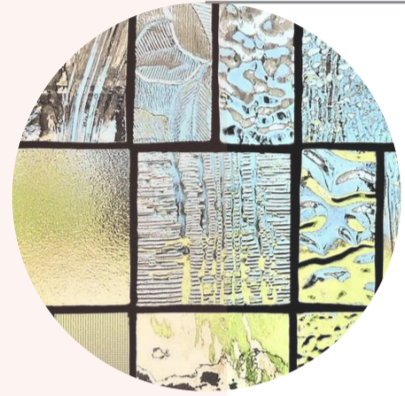


Textured Clear Stained Glass Panel window

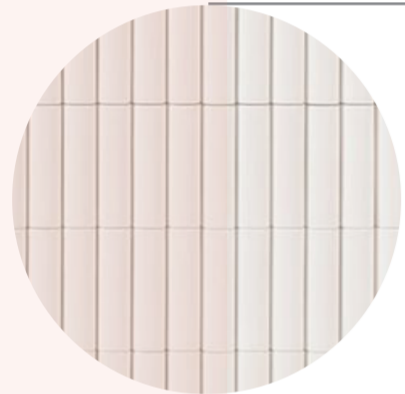


Kaufmann Keramik- Soap Tiles, Brilliant White, Gloss Finish



Anthracite oak Floor Panels

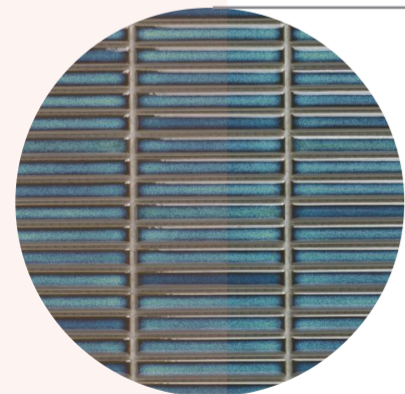

Kit Kat Mini Speckle Azure Blue Mosaic Tile

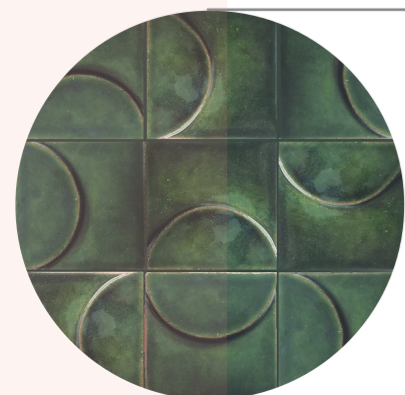

Scandinavian/ Mediterranean Tiles: Penang Collection, Colour: Toffee



Visual. Reading Nook/ Library Area