


Utopia

BAR & CHILL


YOANA MIGLENCEVA

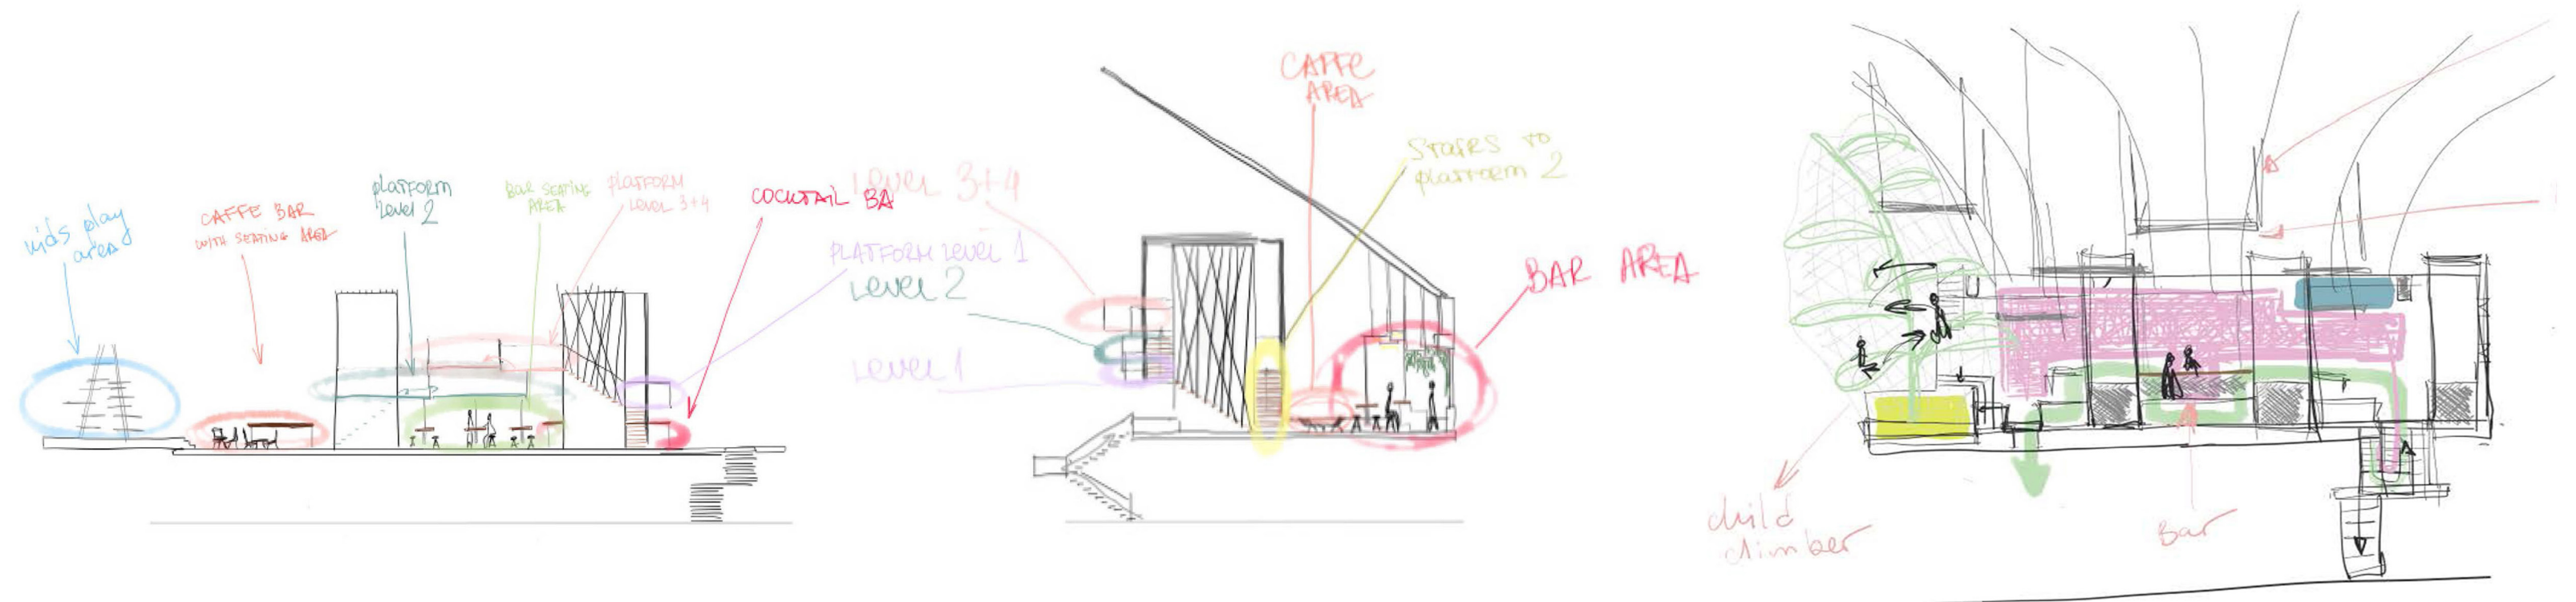

'UTOPIA' AIMS TO CREATE A UNIQUE AND POSITIVE INTERVENTION INTO THE UNDERUSED TERRACE SPACE OF THE BARBICAN CONSERVATORY. THE PROJECT AIMS TO BRING A WEALTH OF WELLBEING TO AN EXISTING SPACE THAT IS NOT PERFORMING TO ITS HIGHEST POTENTIAL. BY CREATING A SEQUENCE OF SMALL PLATFORMS THE VISITORS CAN AT ONCE CLIMB AN EXCITING PROGRESSION OF HEIGHT AND SEMI-PRIVATE BOOTHS WHILE MAXIMISING THE INCREDIBLE VISUAL PLEASURE OF THE DEVELOPED GARDENS. THE AESTHETIC OF THE PLANTLIFE AS WELL AS THE CLEAN AIR AND HIGHLY ORGANISED VEGETATION CREATES AN IMPORTANT SENSE OF WELLBEING AS WELL AS A CHANCE FOR ALL AGES TO LEARN ABOUT SPECIFIC PLANTS AND HOW THEY MULTIPLY AND GROW. BY POSITIONING A SOCIAL SPACE IN AN UNDERVALUED AND EXCLUDED BARBICAN FUNCTION SPACE, I AIM TO REINVIGORATE AND MAXIMISE THE AFFORDANCE OF THE GARDEN EXPERIENCE WITH A SOCIALLY CAUTIOUS INTERACTION BETWEEN THE USERS.






PROPOSED PLANS

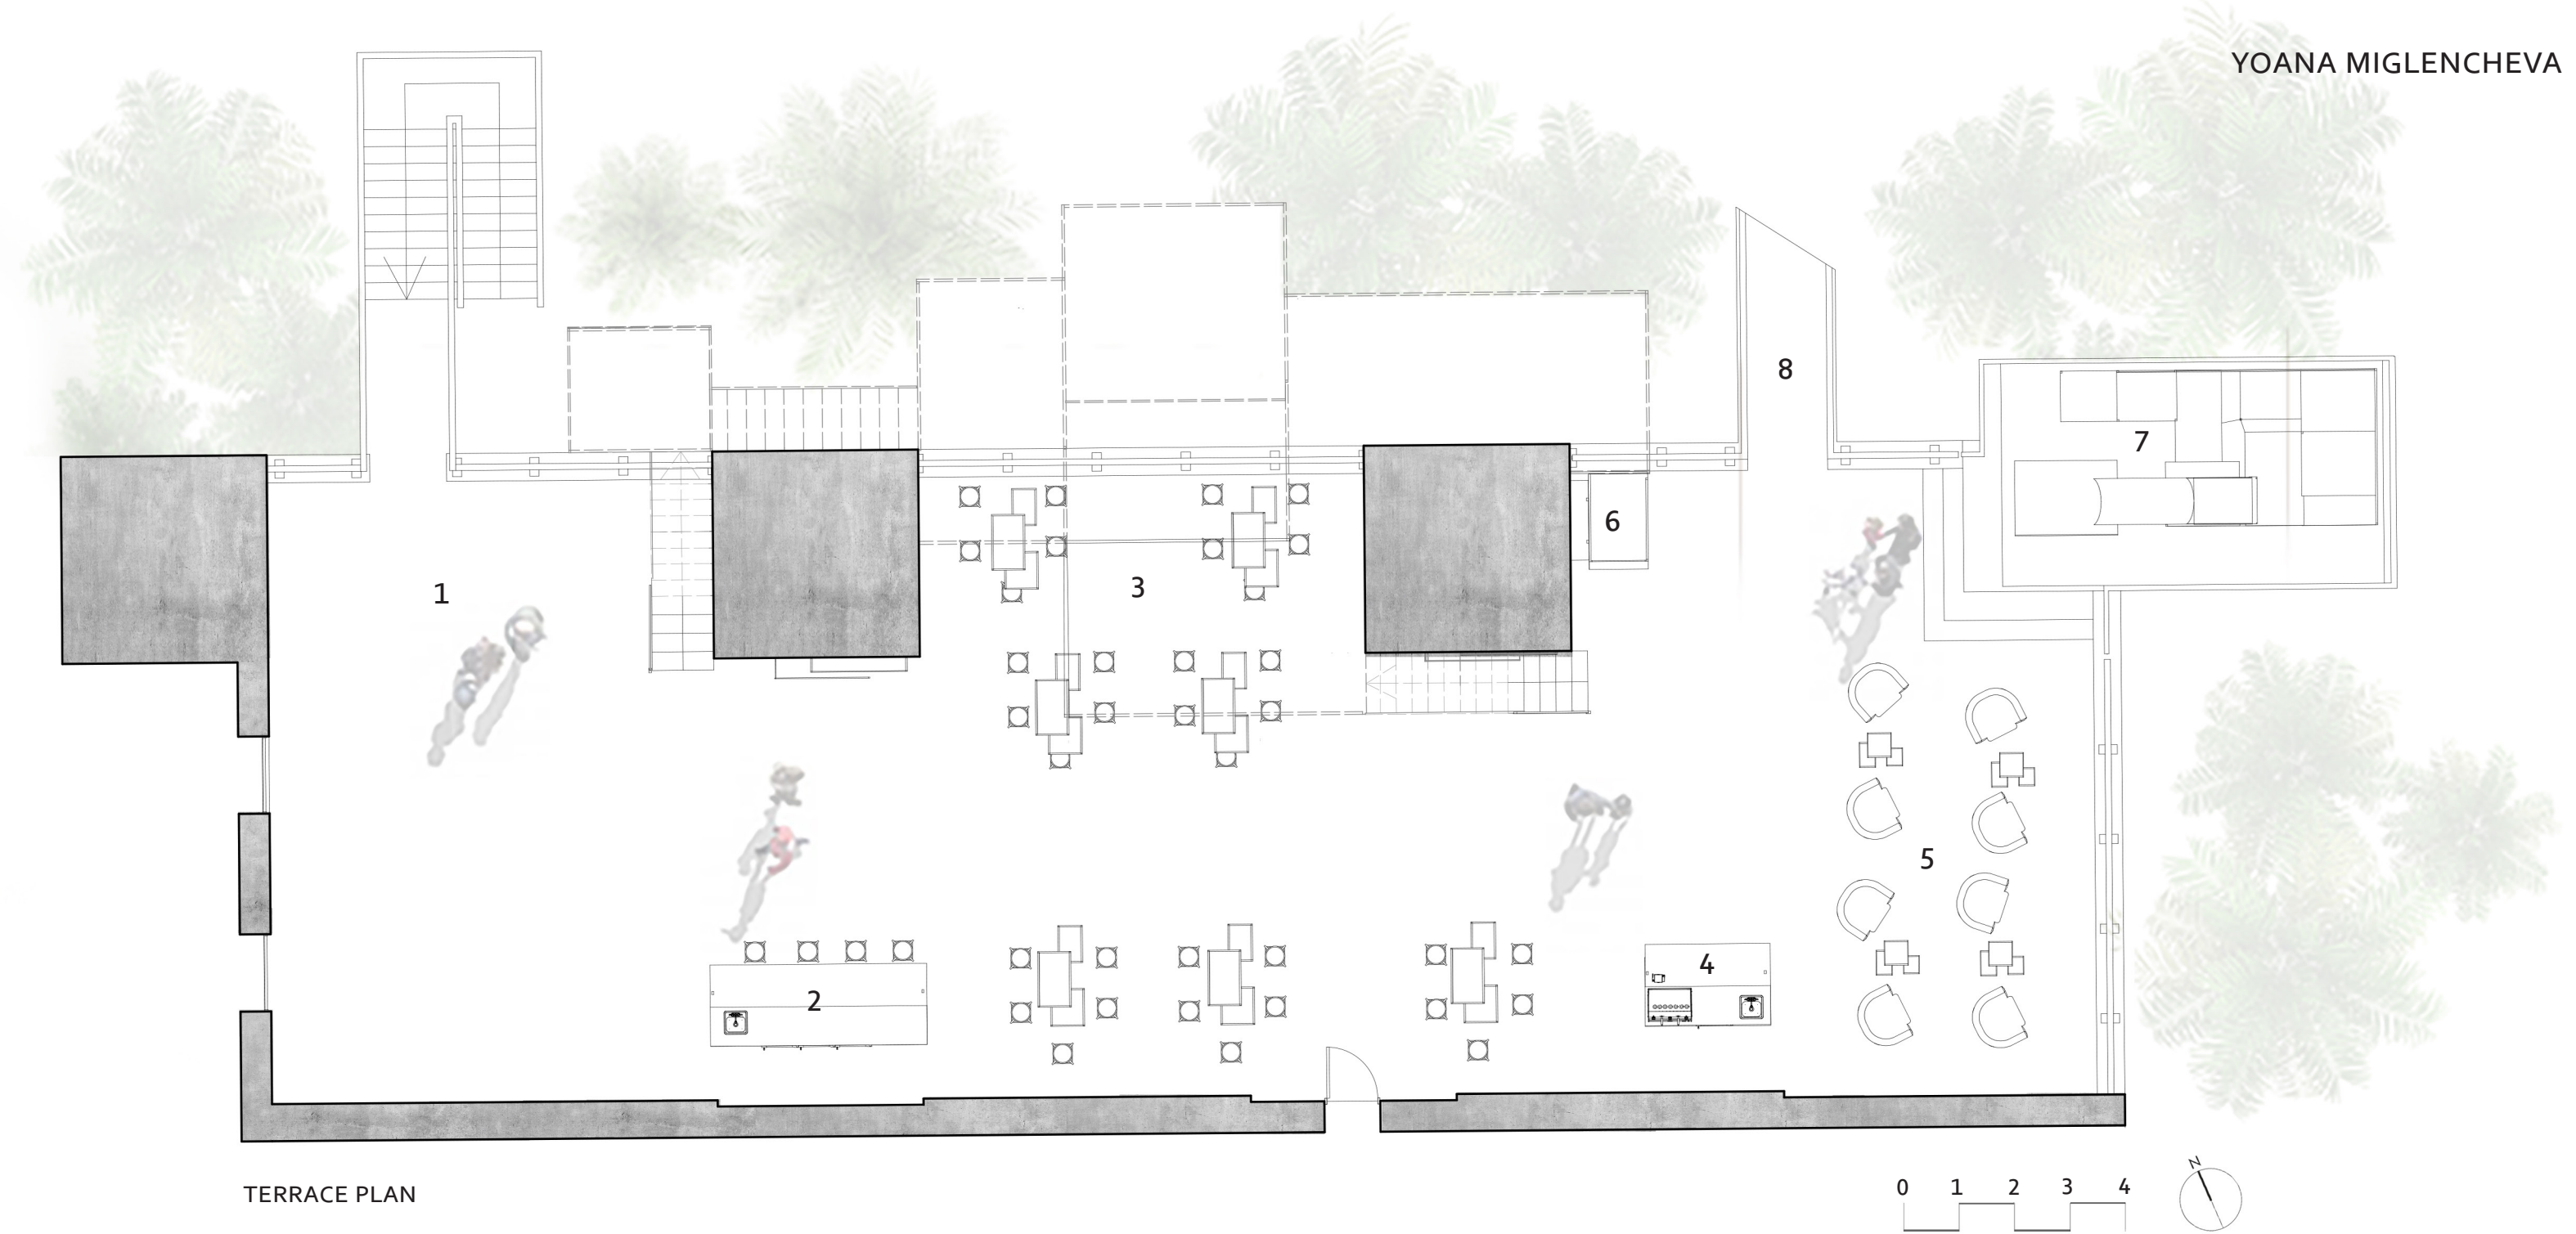


KEY TO ZONES

1. ARRIVAL POINT FROM GARDEN LEVEL
2. COCKTAIL BAR
3. SEATING AREA
4. BARISTA CAFE
5. SEATING AREA
6. LIFT
7. CHILDRENS PLAY AREA
8. ACCESS BRIDGE TO REST OF THE GARDEN
9. SOCIALLY DISTANCED VIEWING PLATFORM
10. GLASS FLOORING VIEWING PLATFORM
11. PLATFORM ACCESSIBLE FOR DISABLED
12. LIGHTING STRATEGY

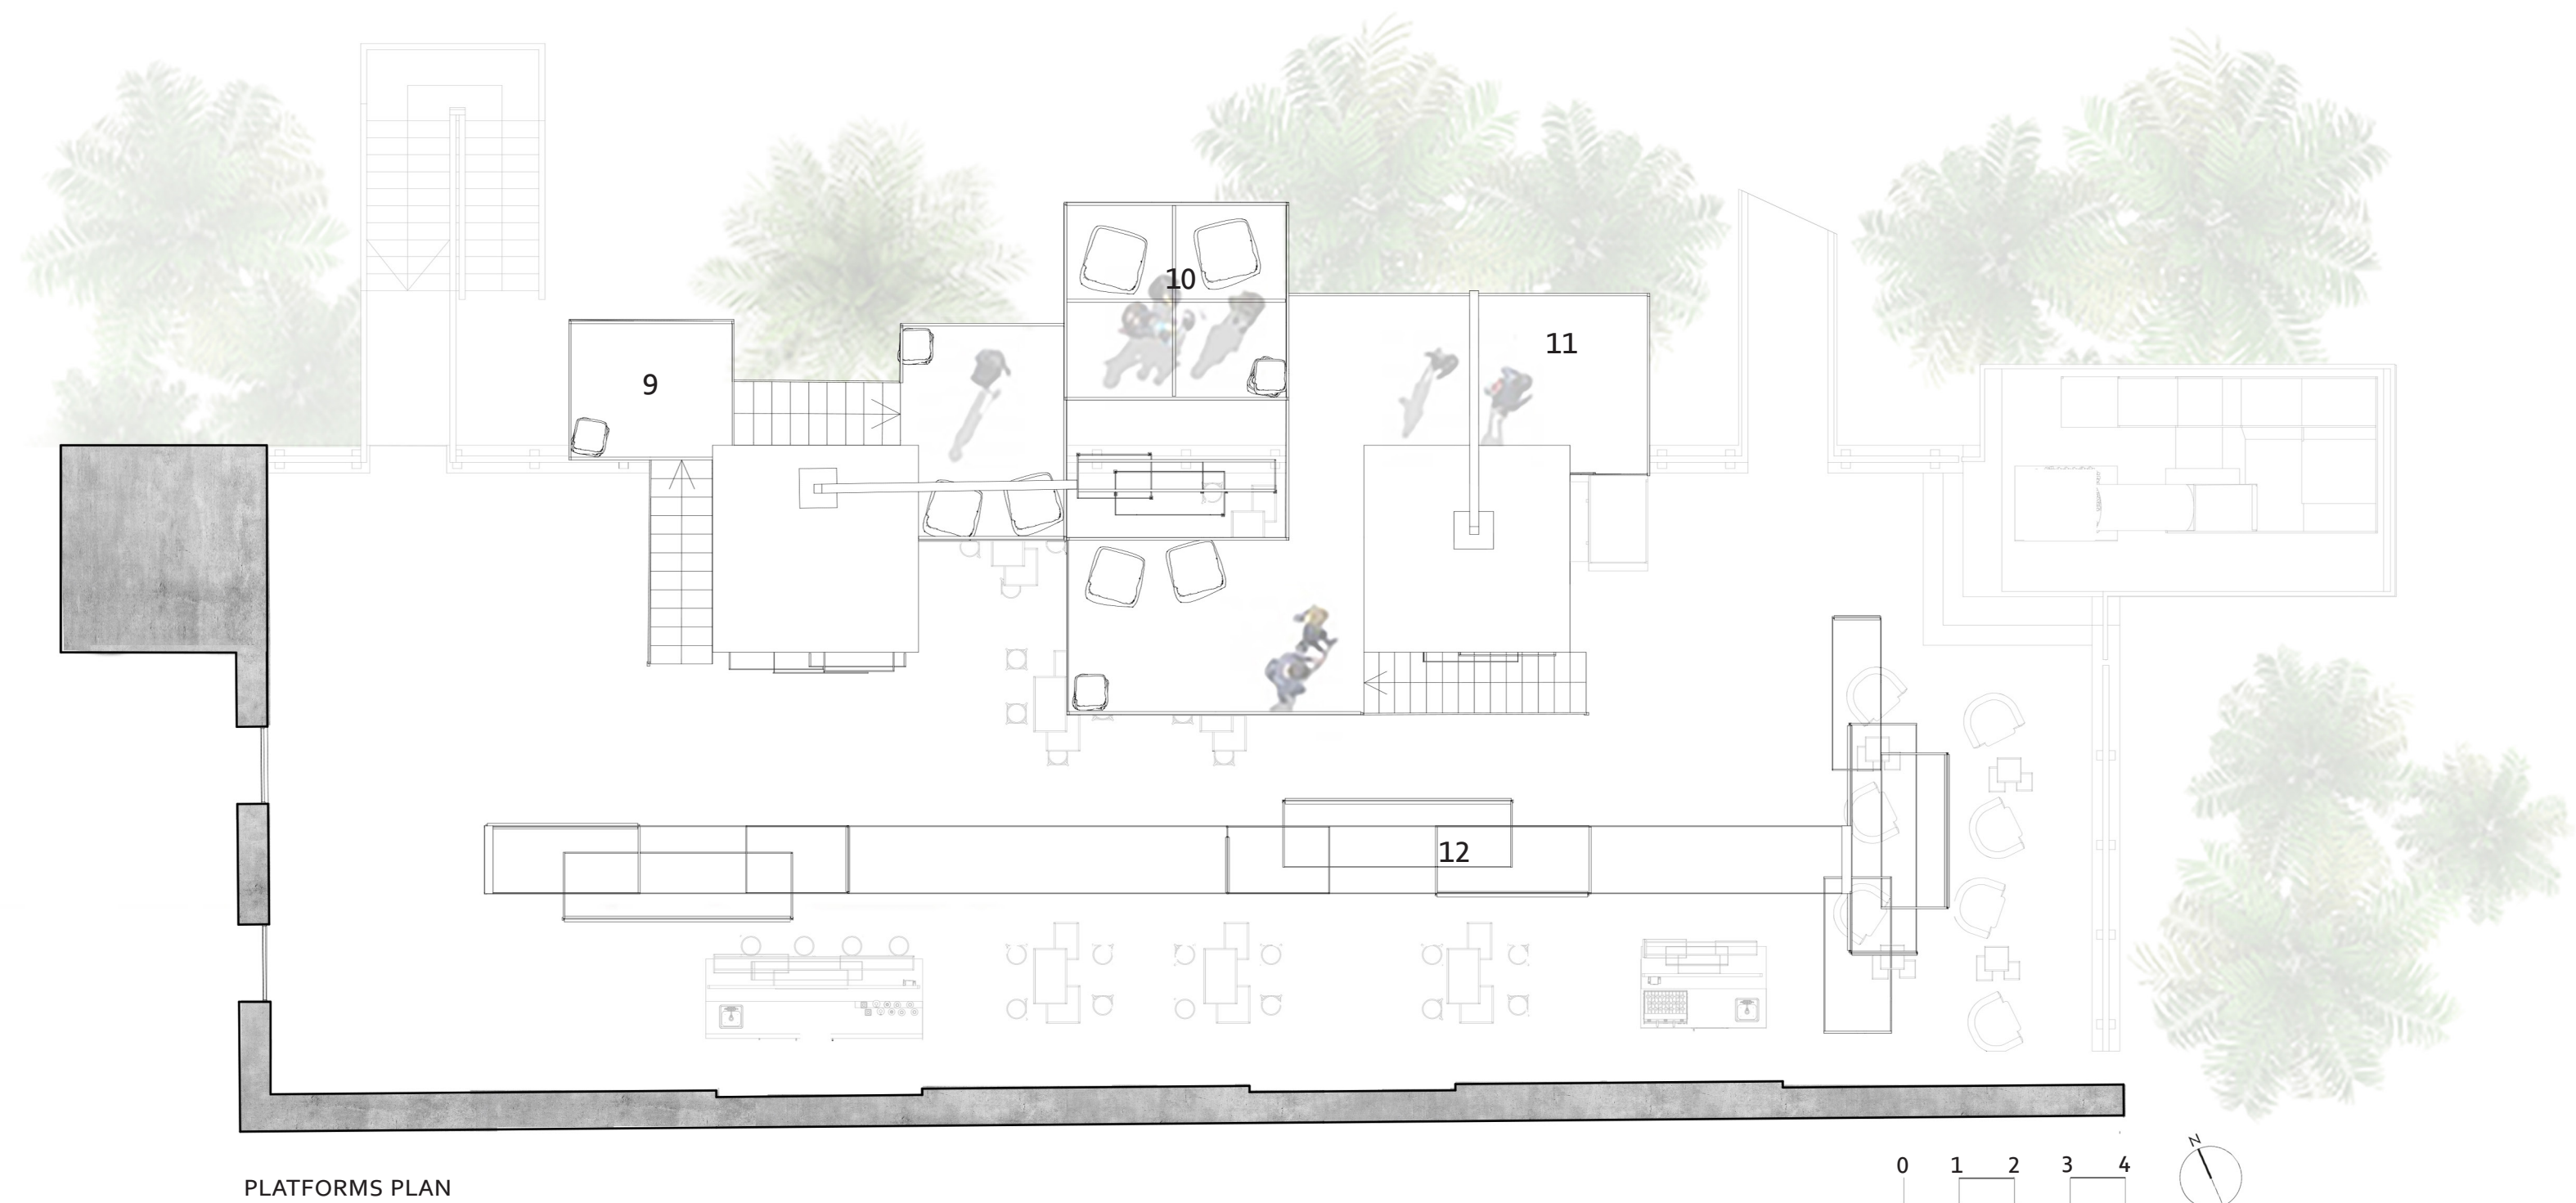

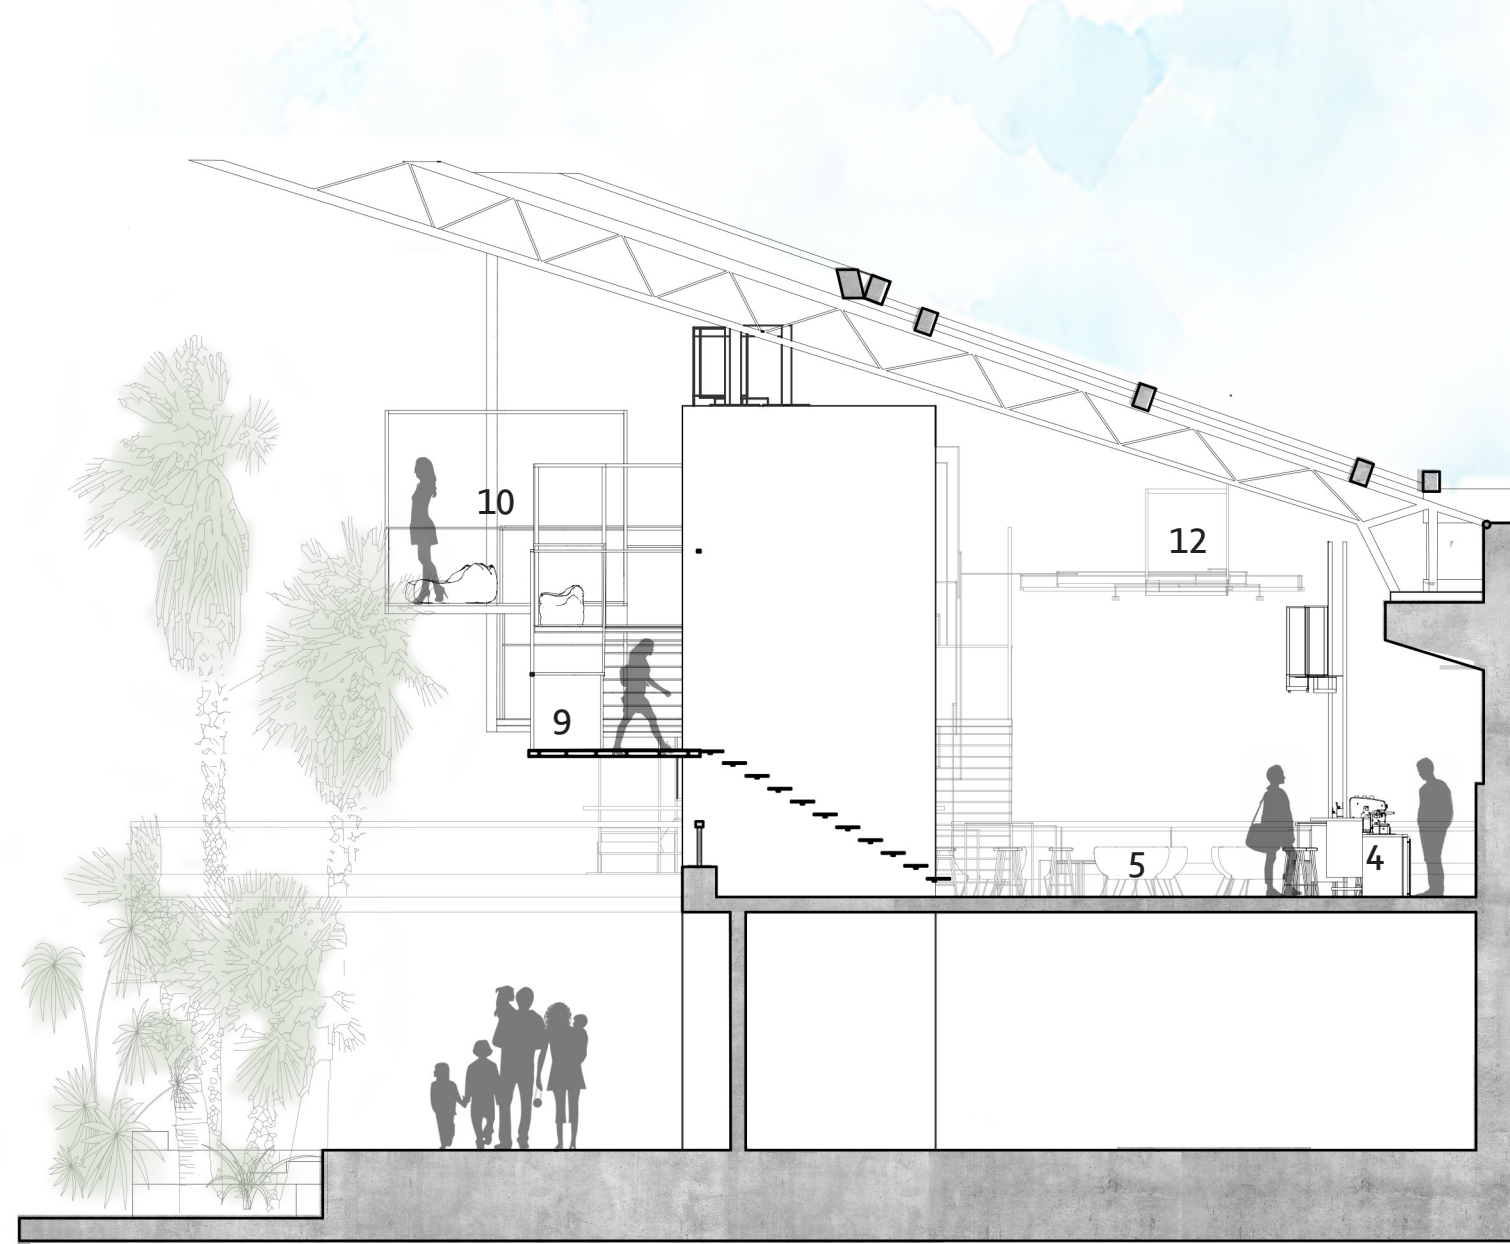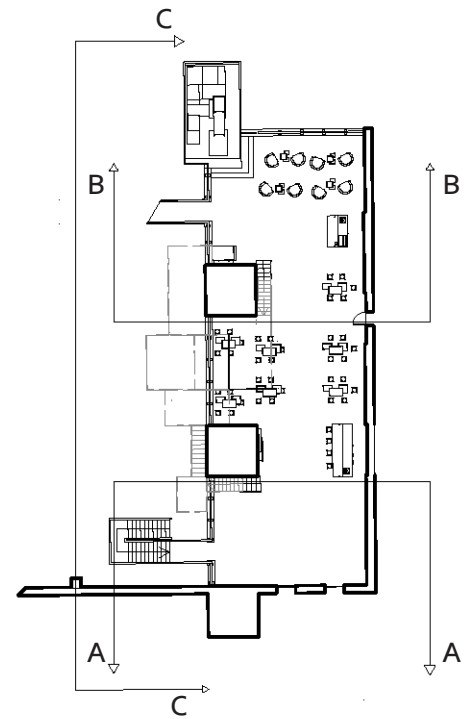


SECTION AA

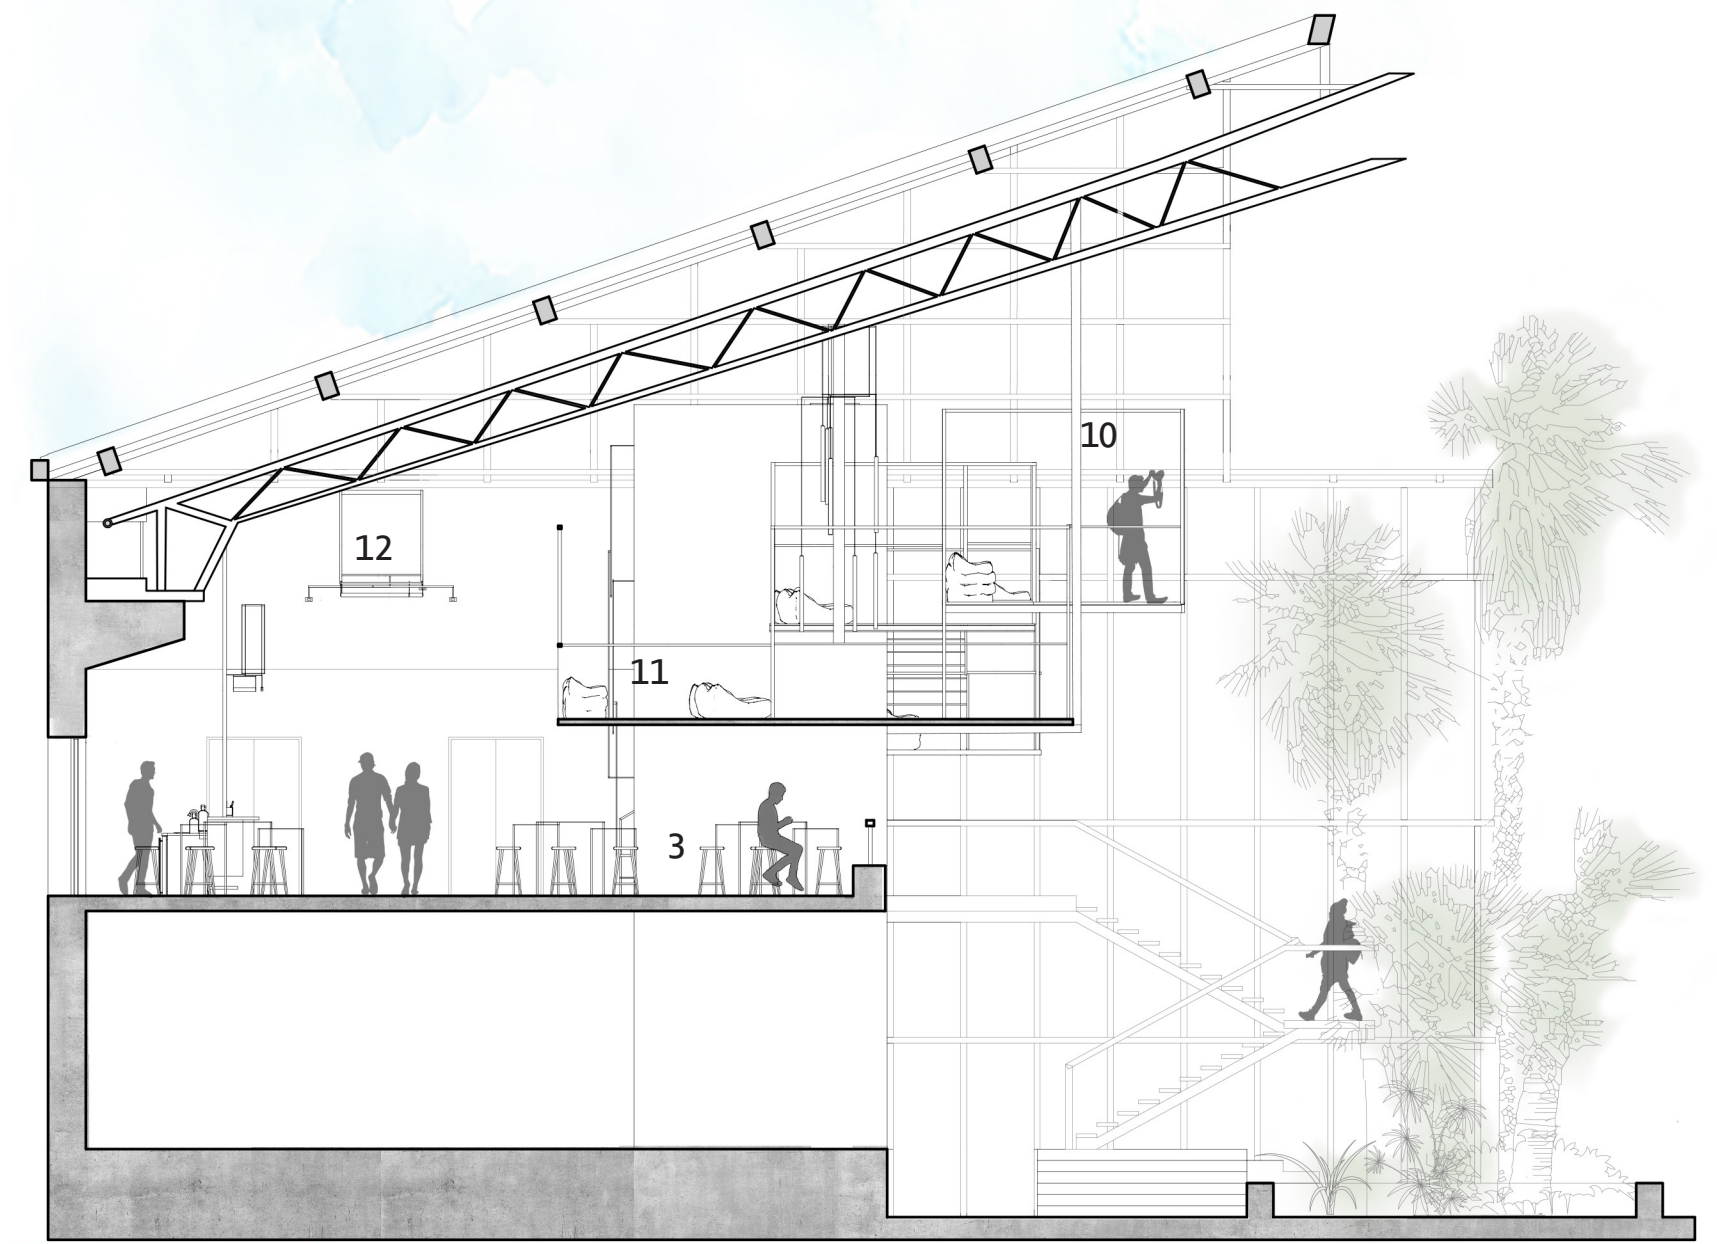

SECTION BB

KEY TO ZONES

1. ARRIVAL POINT FROM GARDEN LEVEL
2. COCKTAIL BAR
3. SEATING AREA WITH VIEW TO THE GARDEN
4. BARISTA CAFE
5. SEATING AREA CLOSE TO PLAYGROUND
6. LIFT
7. CHILDRENS PLAY AREA
8. ACCESS BRIDGE TO REST OF THE GARDEN
9. SOCIALLY DISTANCED VIEWING PLATFORM
10. GLASS FLOORING VIEWING PLATFORM
11. PLATFORM ACCESSIBLE FOR DISABLED
12. LIGHTING STRATEGY

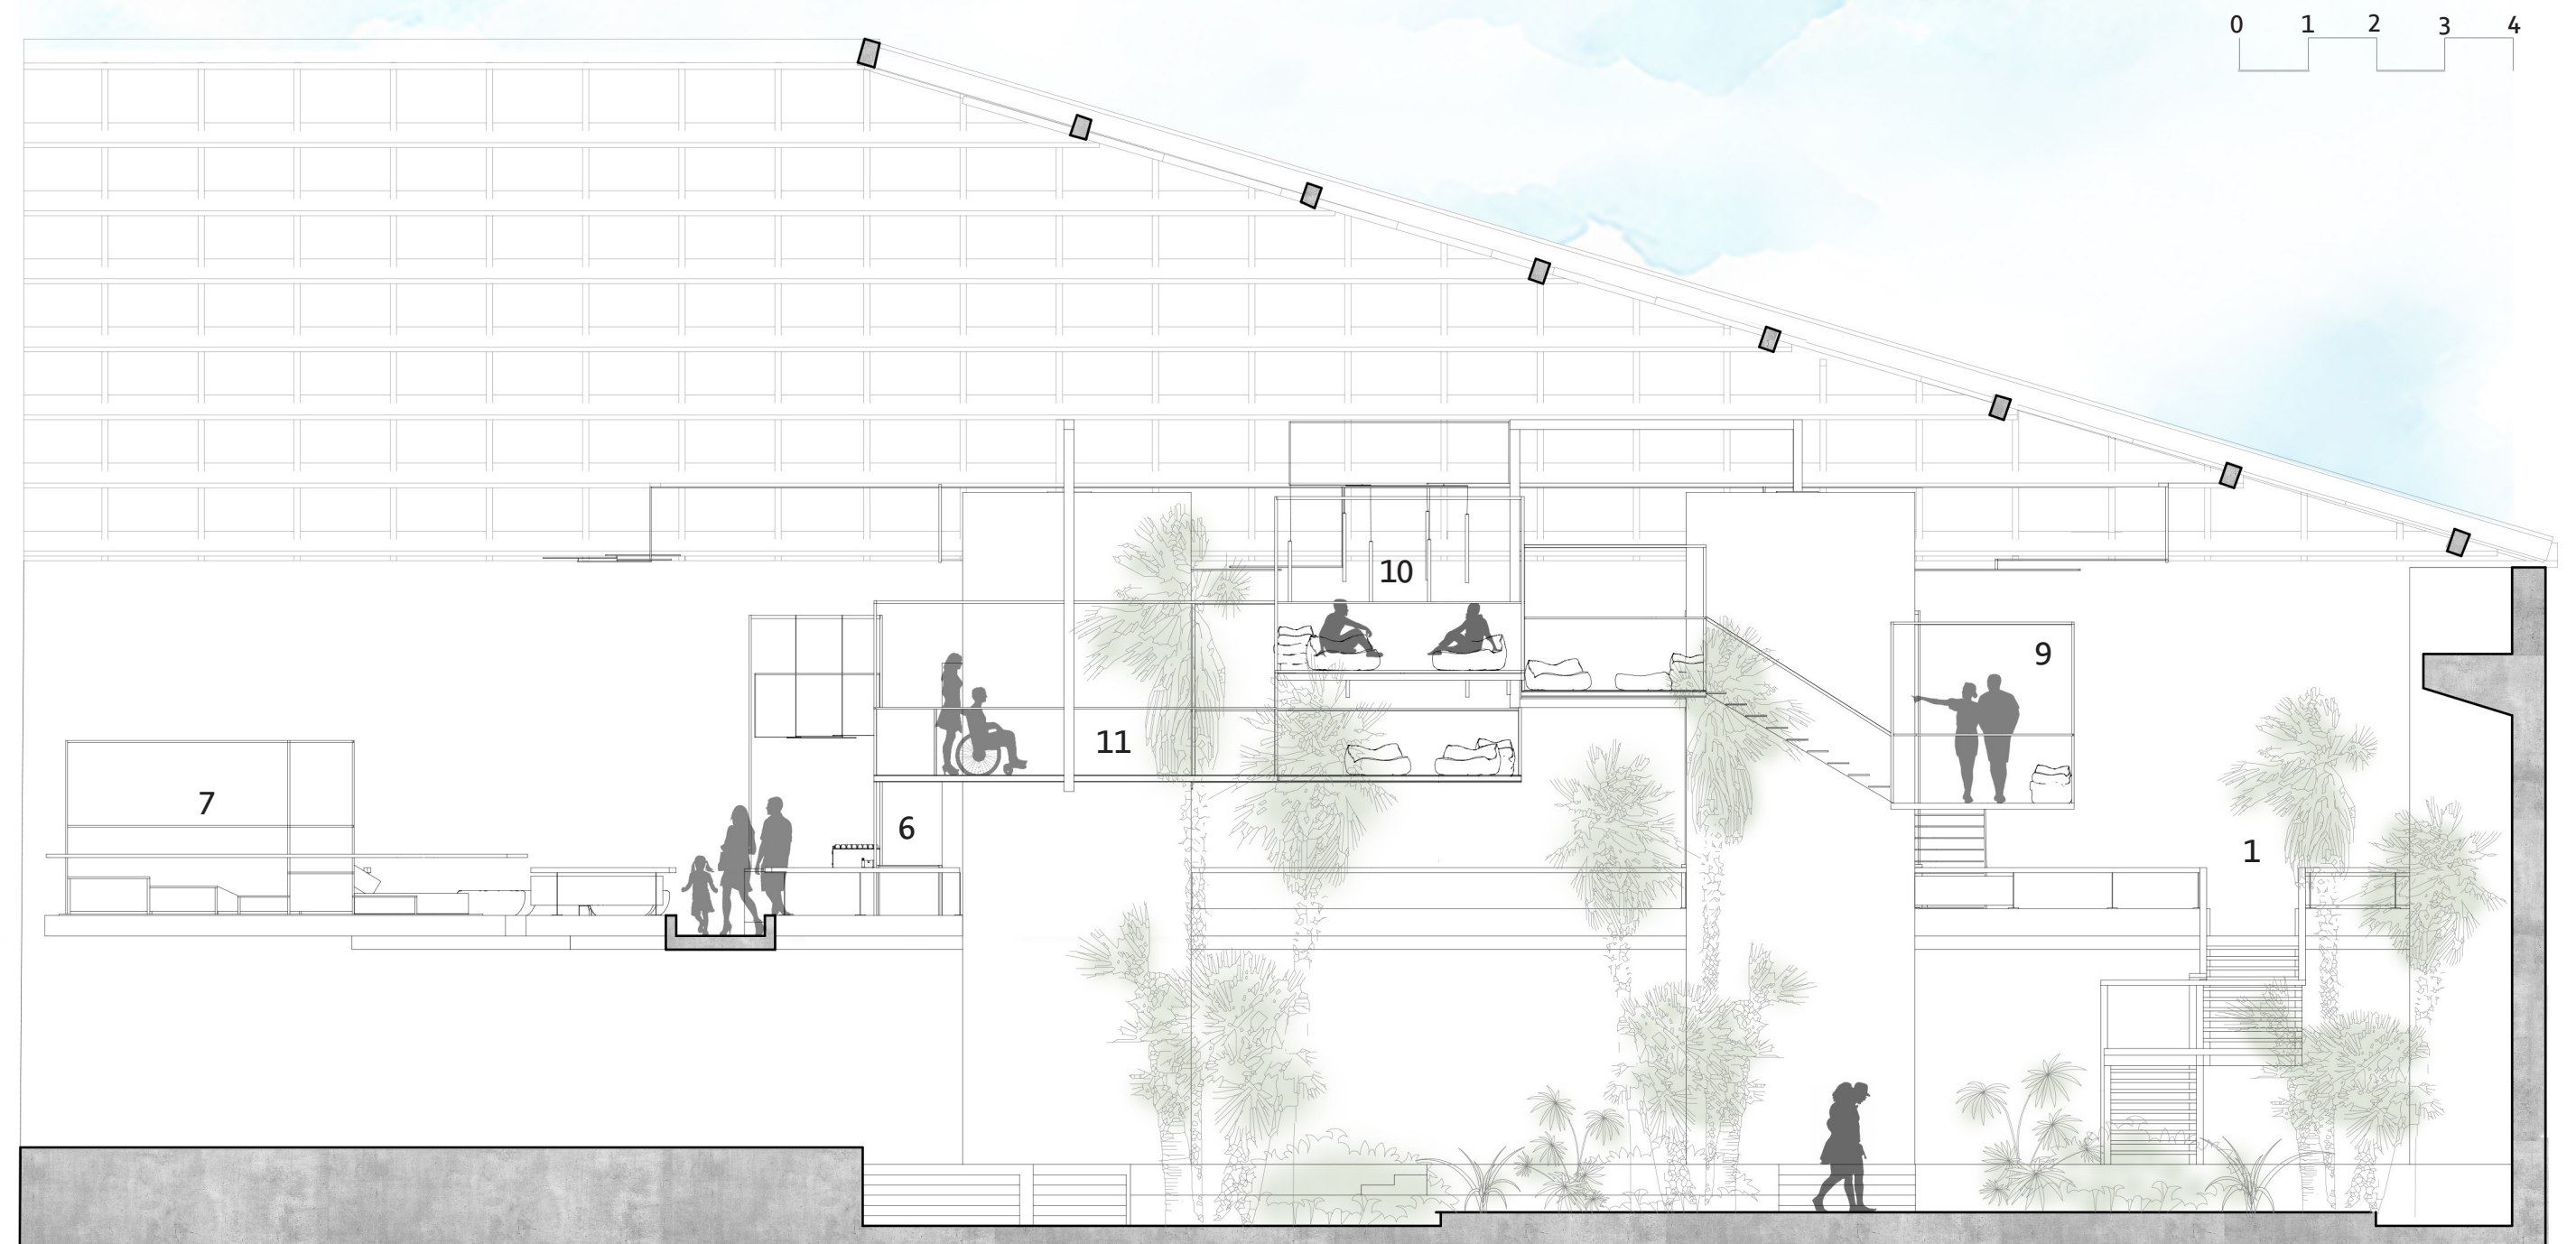


SECTION CC

MATERIAL KEY

1. EXSISTING CONCRETE TEXTURE
2. DUSTY GREEN VELVET
3. SQUARE STEEL BAR/PIPE
4. POLISHED CONCRETE
5. STAINLESS STEEL GLASS STANDOFF
6. STEEL DIAMOND PLATE PAINTED IN BLACK SAFETY GRIP
7. TERAZZO TILES
8. STRUCTURAL GLASSFLOORING
9. DUSTY PINK VELVET



MATERIAL PALETTE

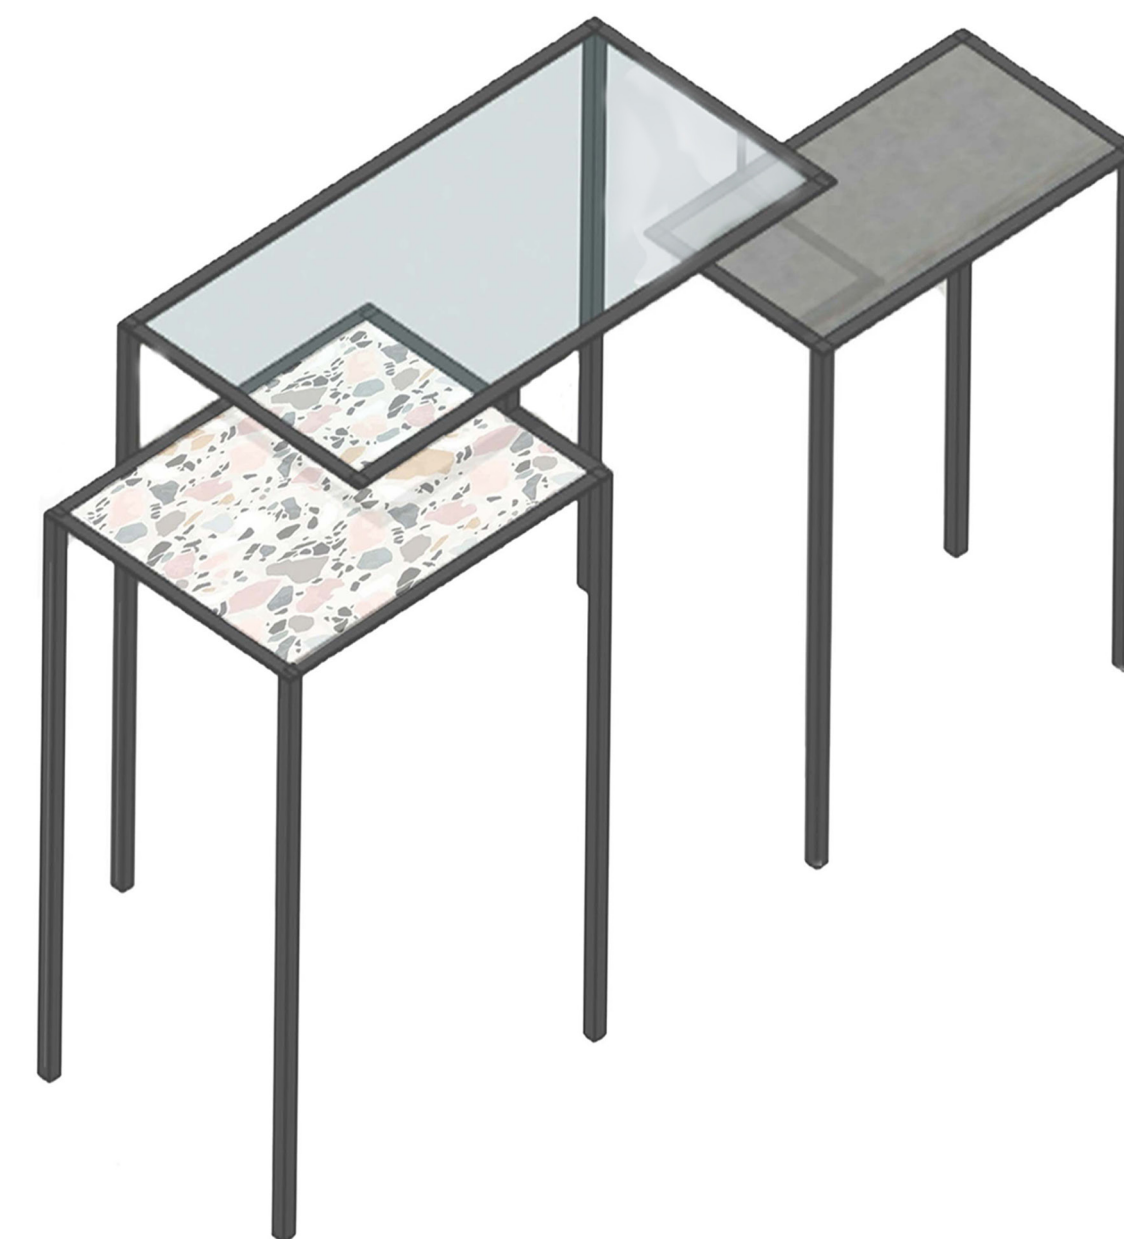

3D TABLE VISUALISATION

PROTOTYPE

I EXPLORED A 1:1 PROTOTYPE OF MY TABLE DESIGN THAT INCORPORATES POWDERCOATED WELDED STEEL FRAME WITH A POURED TERRAZO CAST PANEL. THE MULTIFUNCTIONAL DESIGN ALLOWS COMPLETE INCLUSIVITY FOR ALL USERS OF THE SPACE.

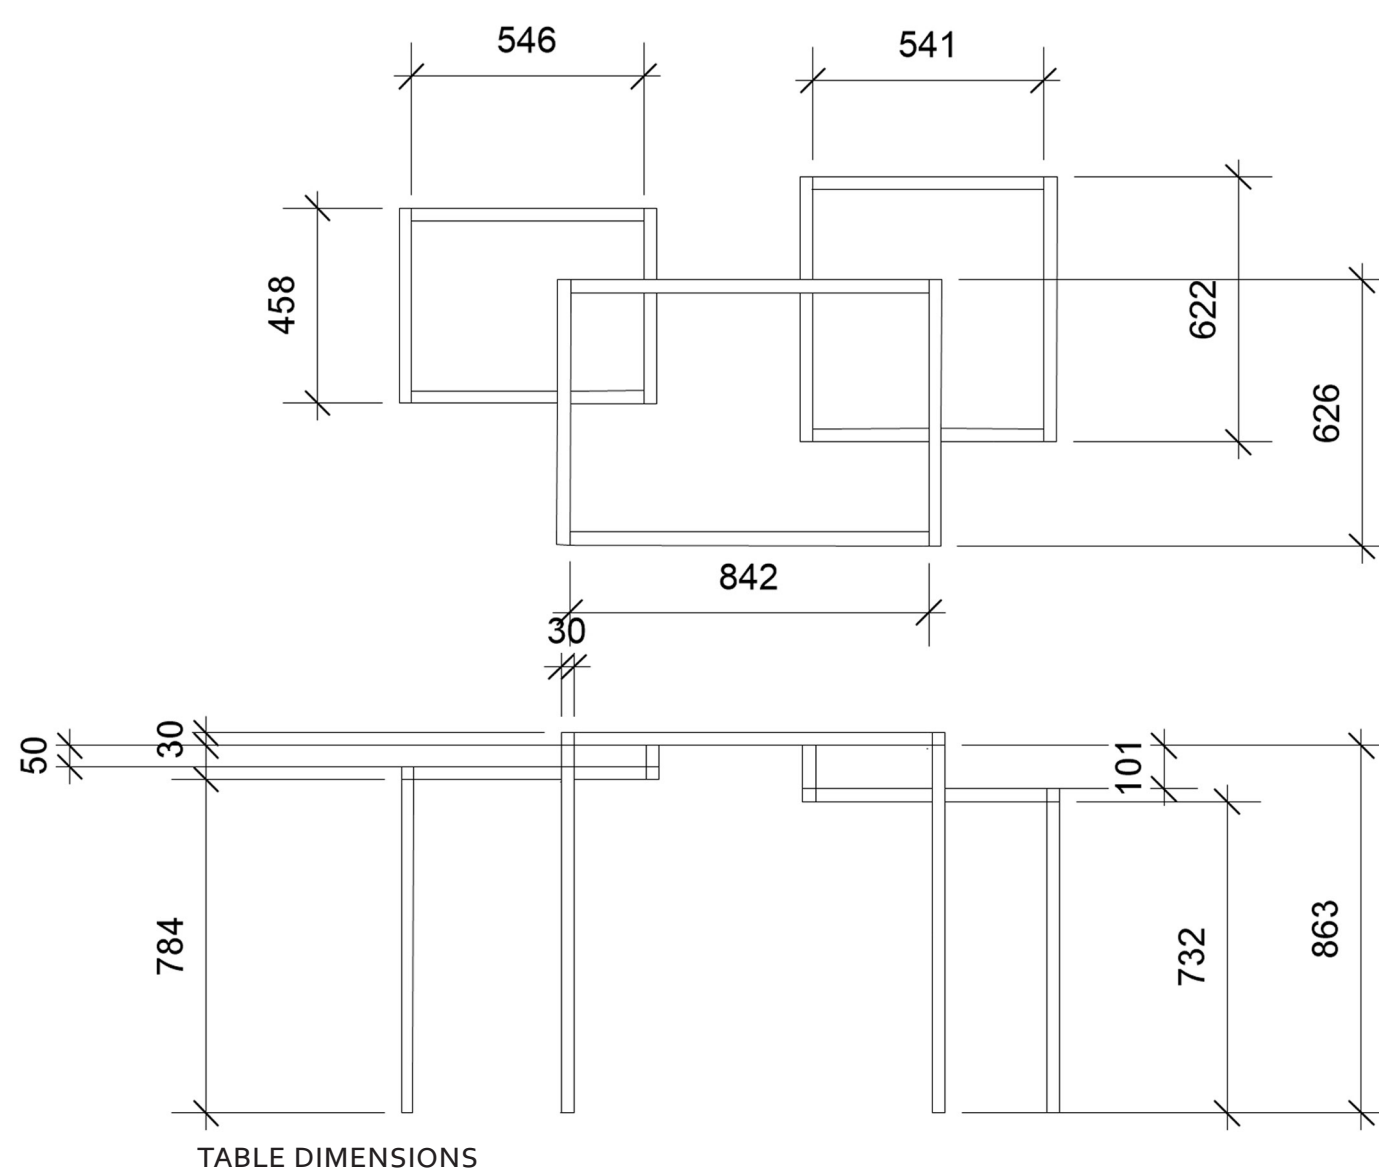


TABLE DIMENSIONS



CORNER PROTOTYPE OF MY TABLE DESIGN



