




FIRST PERSON PERSPECTIVE (Looking into Mosque space)

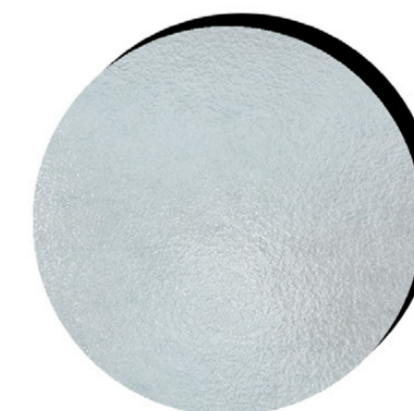


Final conceptual idea/models showcasing a variety of ways in which space can be seen, inhabited and changed. In this case the idea that an inhabited space can be enclosed to ensure privacy and security can still be altered to provide the opposite enclosure with still maintaining its privacy, security and any other self held factors.



SECTION 5A

Scale 1:200

- 1. Mosque (Space)
- 2. Church (Space)
- 3. Guru Temple (Space)
- 4. Ablution room
- 5. Collaborative space

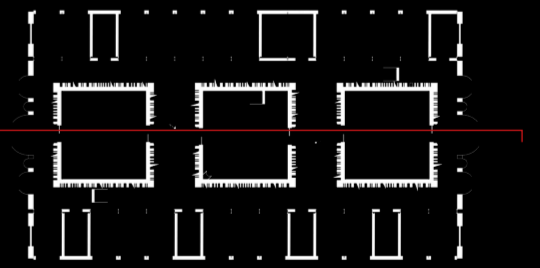





SECTION 3A


Scale 1:200

- 1. Church (Space)
- 2. Collaborative space
- 3. Office space

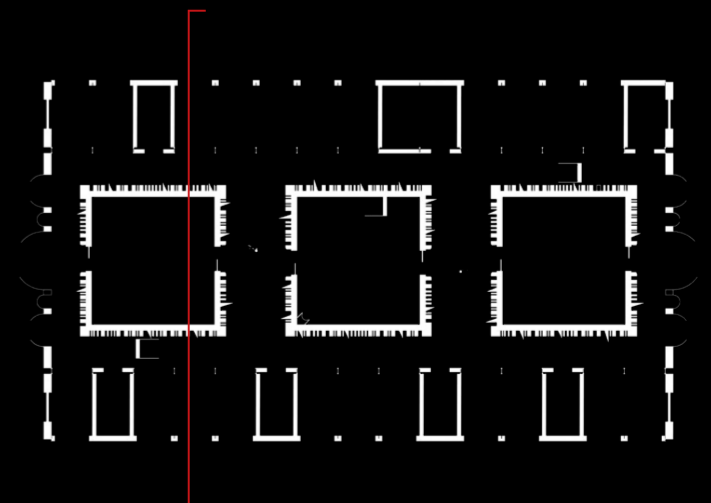

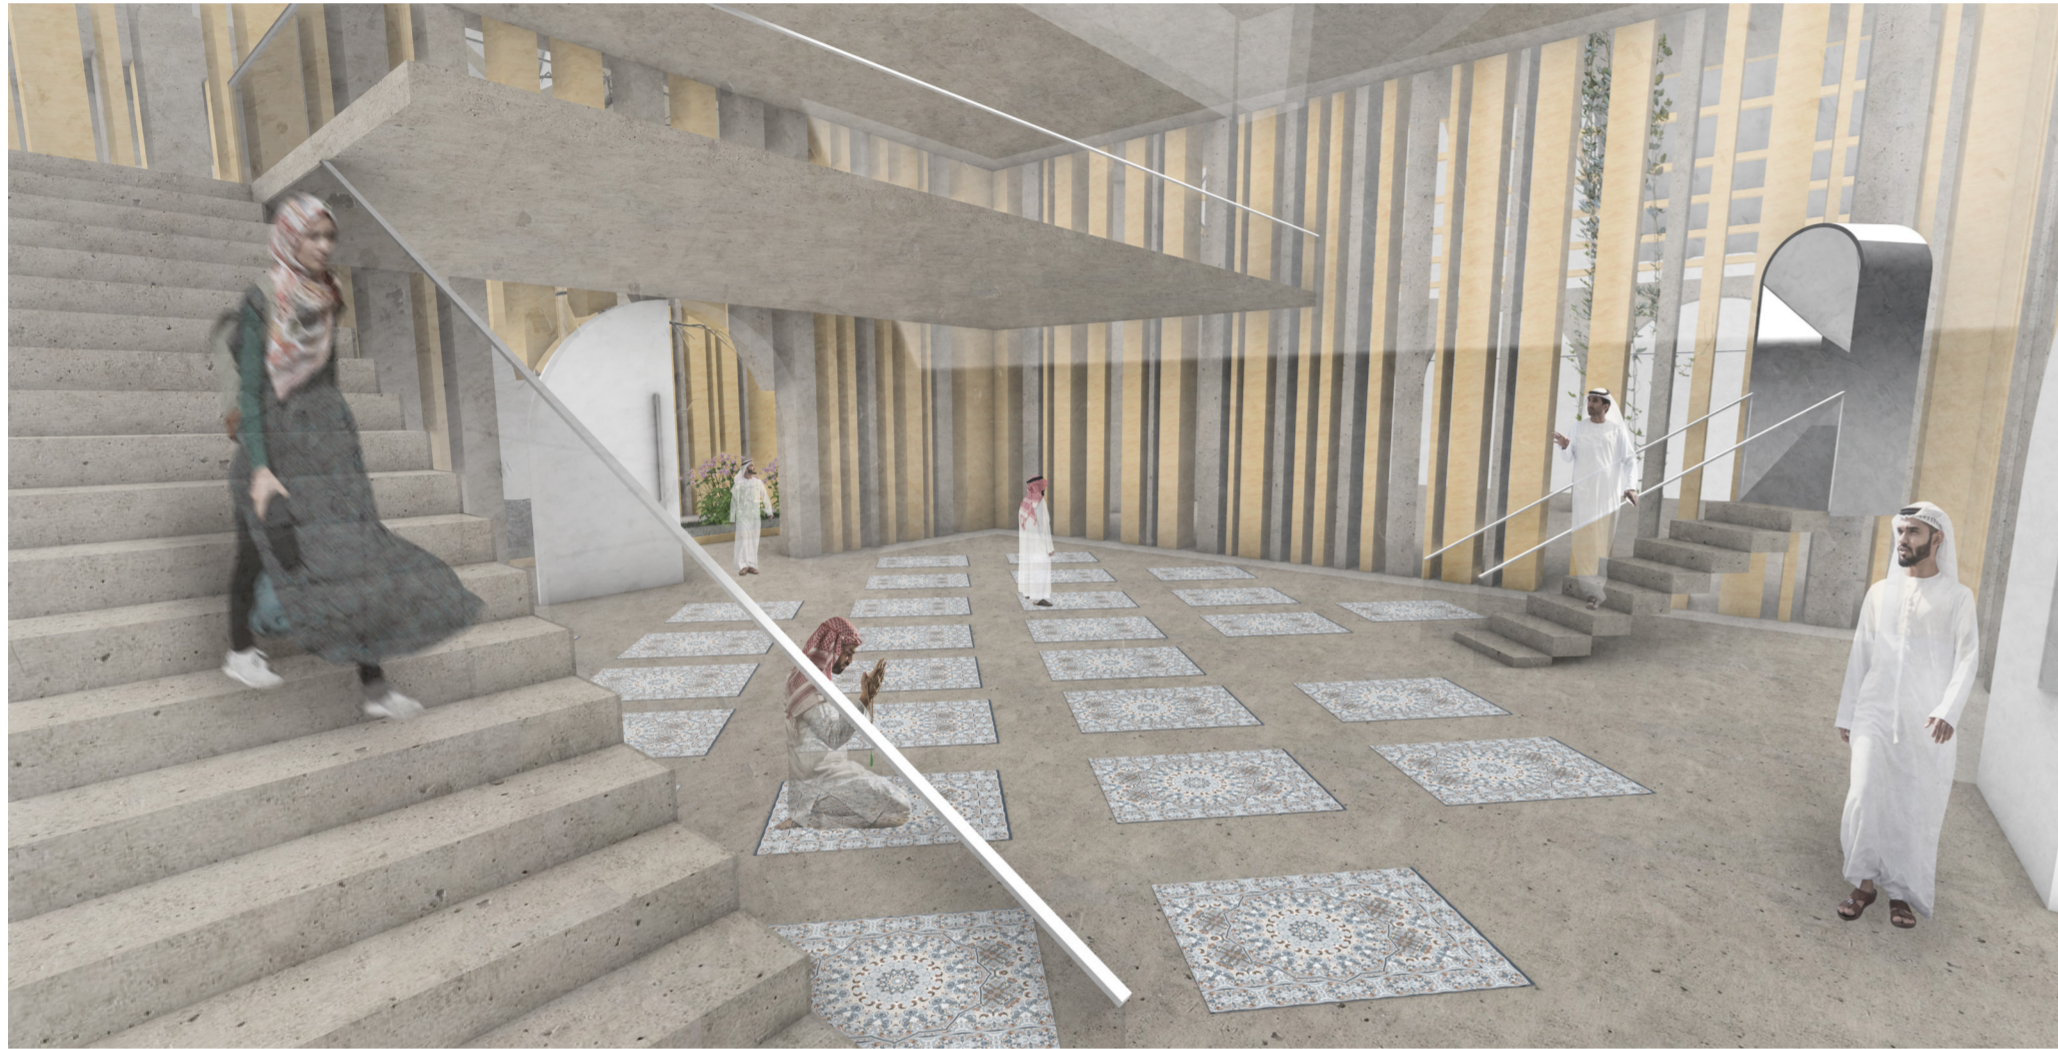

PERSPECTIVE (Mosque Space)

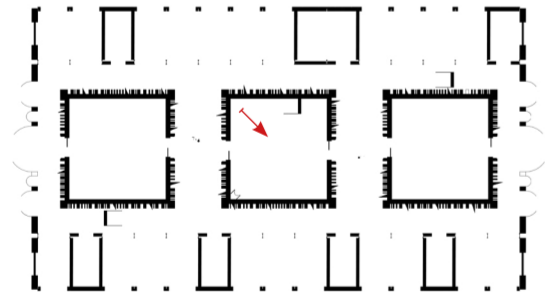

PERSPECTIVE (Church Space)

