


Existing Building Details


Samuel Worth Chapel

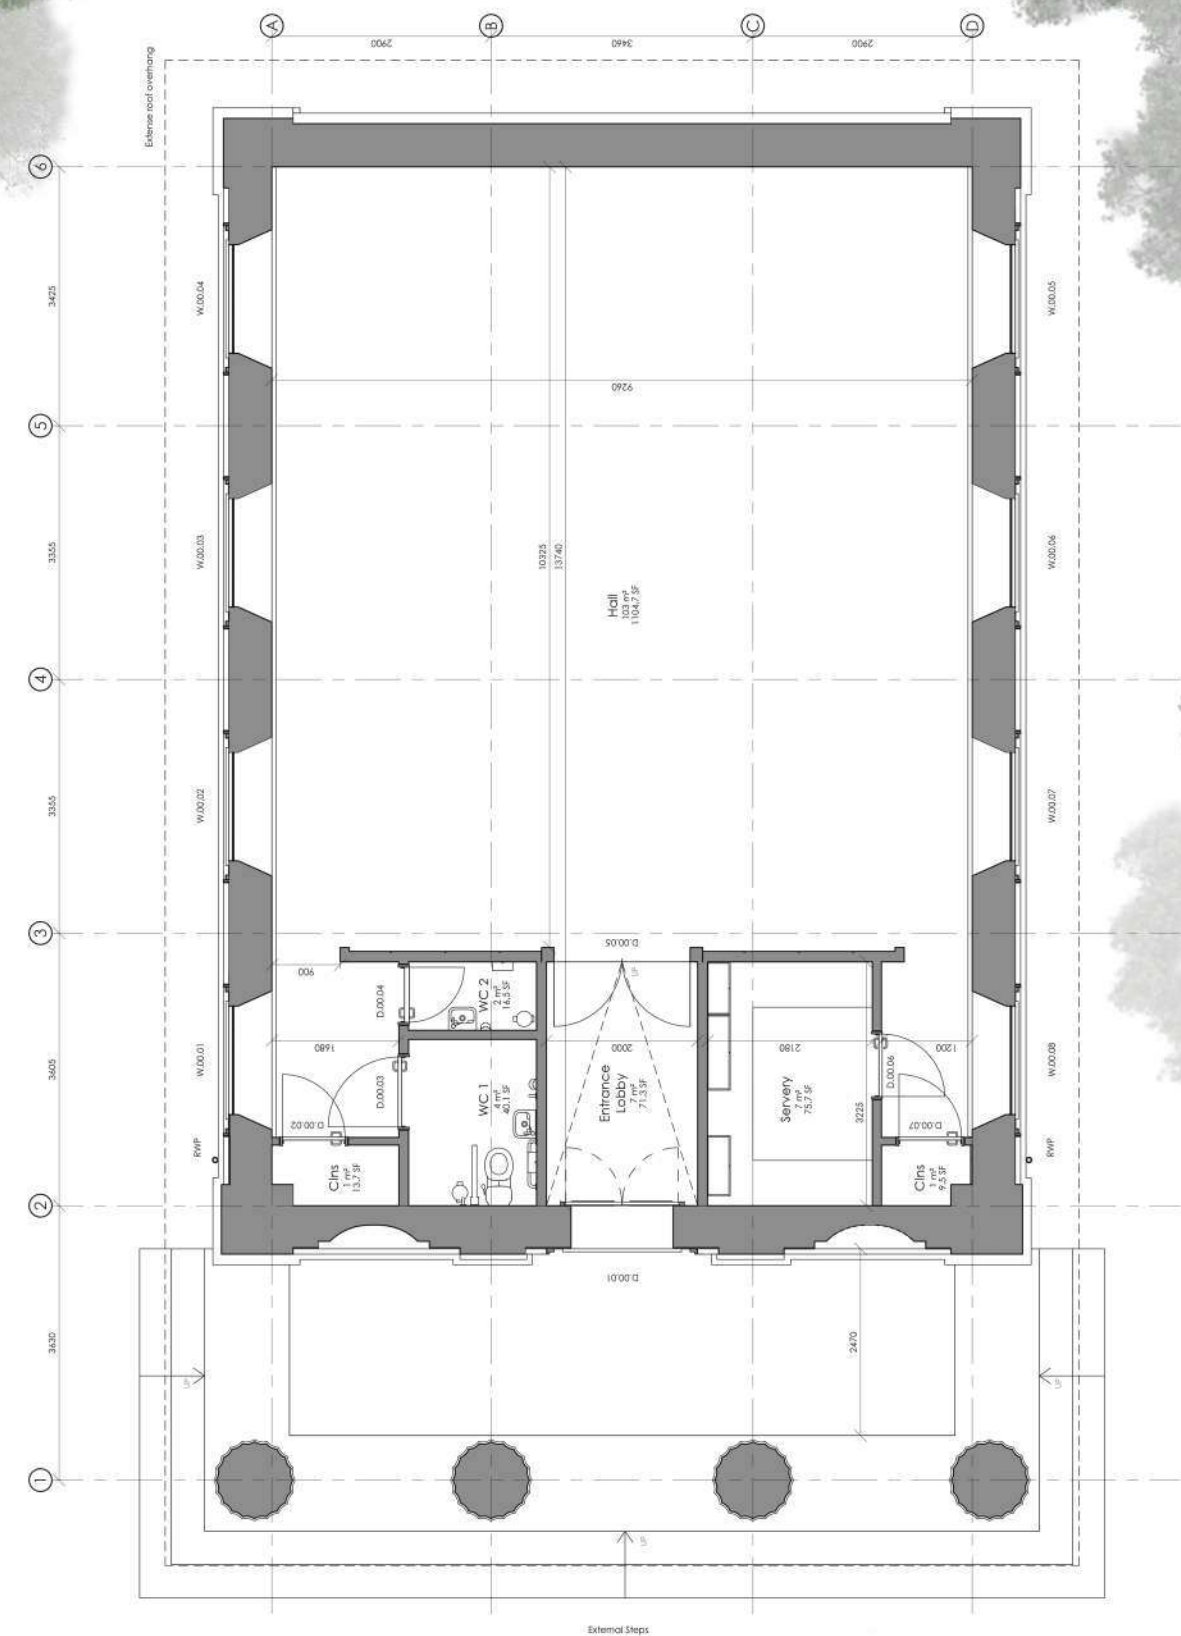

EXISTING GROUND FLOOR
GA PLAN




EXISTING AXONOMETRIC
VISUALS

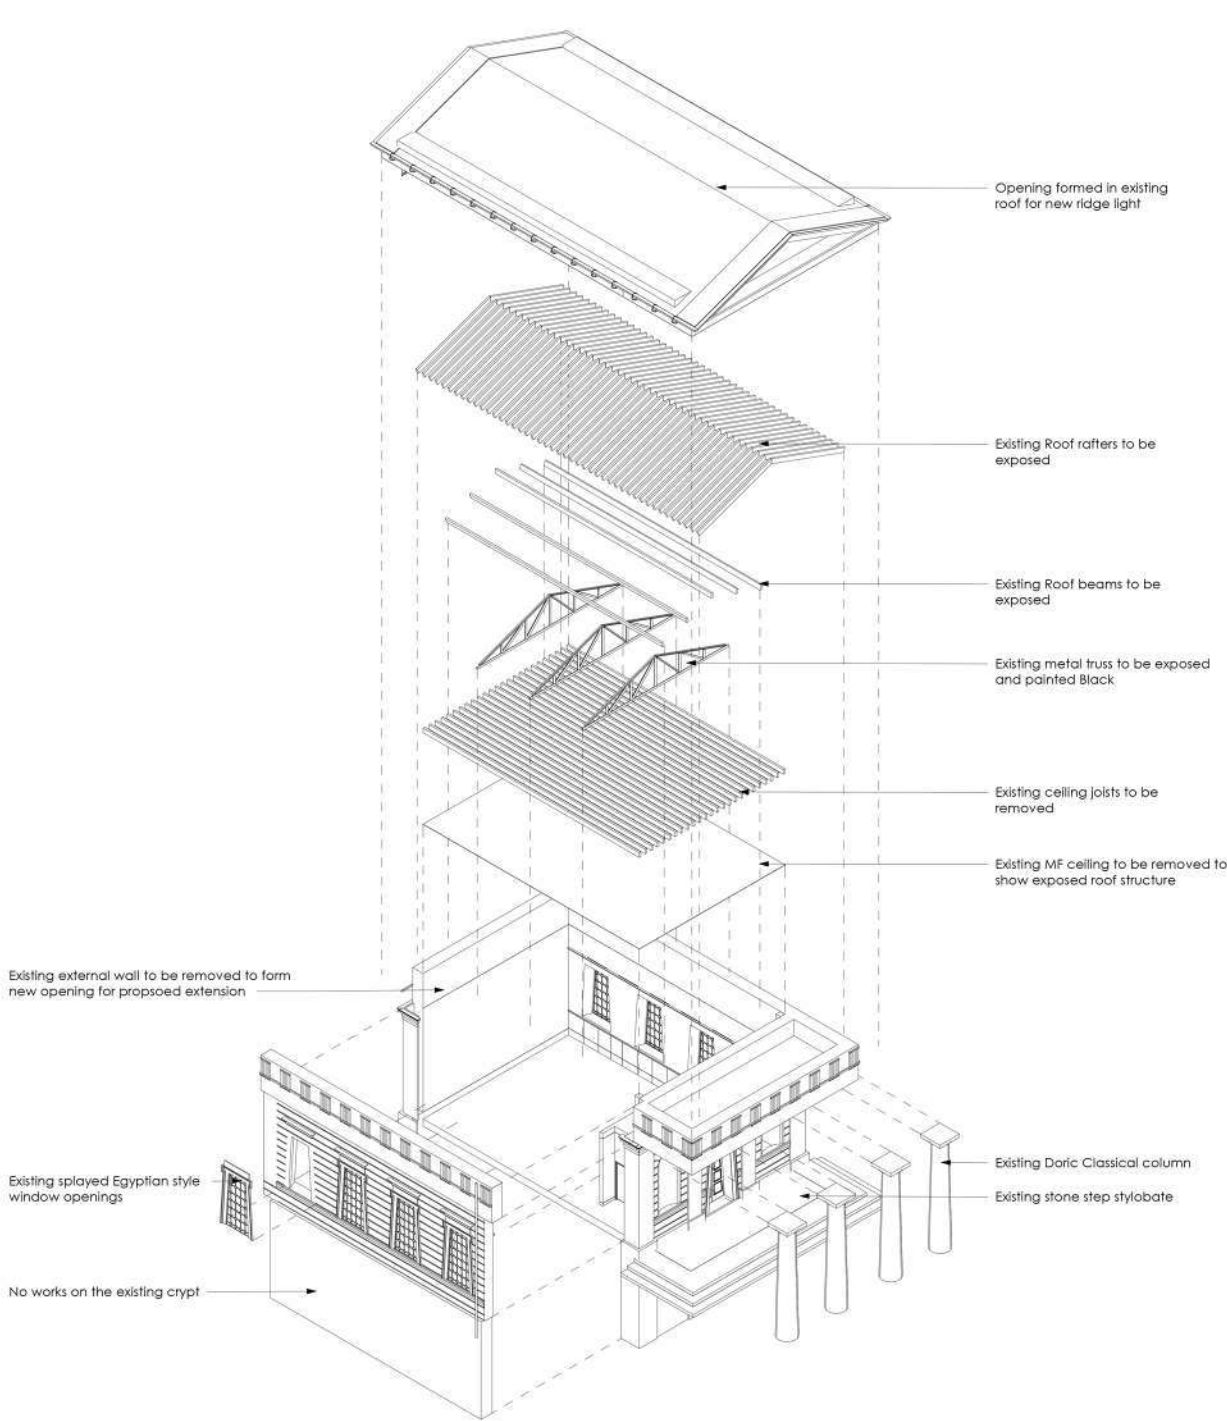


EXISTING FRONT EXPLODED
AXONOMETRIC



BUILDING FACADE
1:100

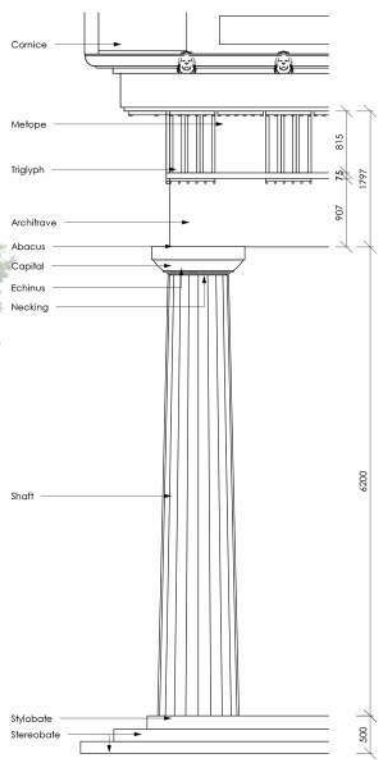


DORIC CLASSICAL COLUMN
1:100

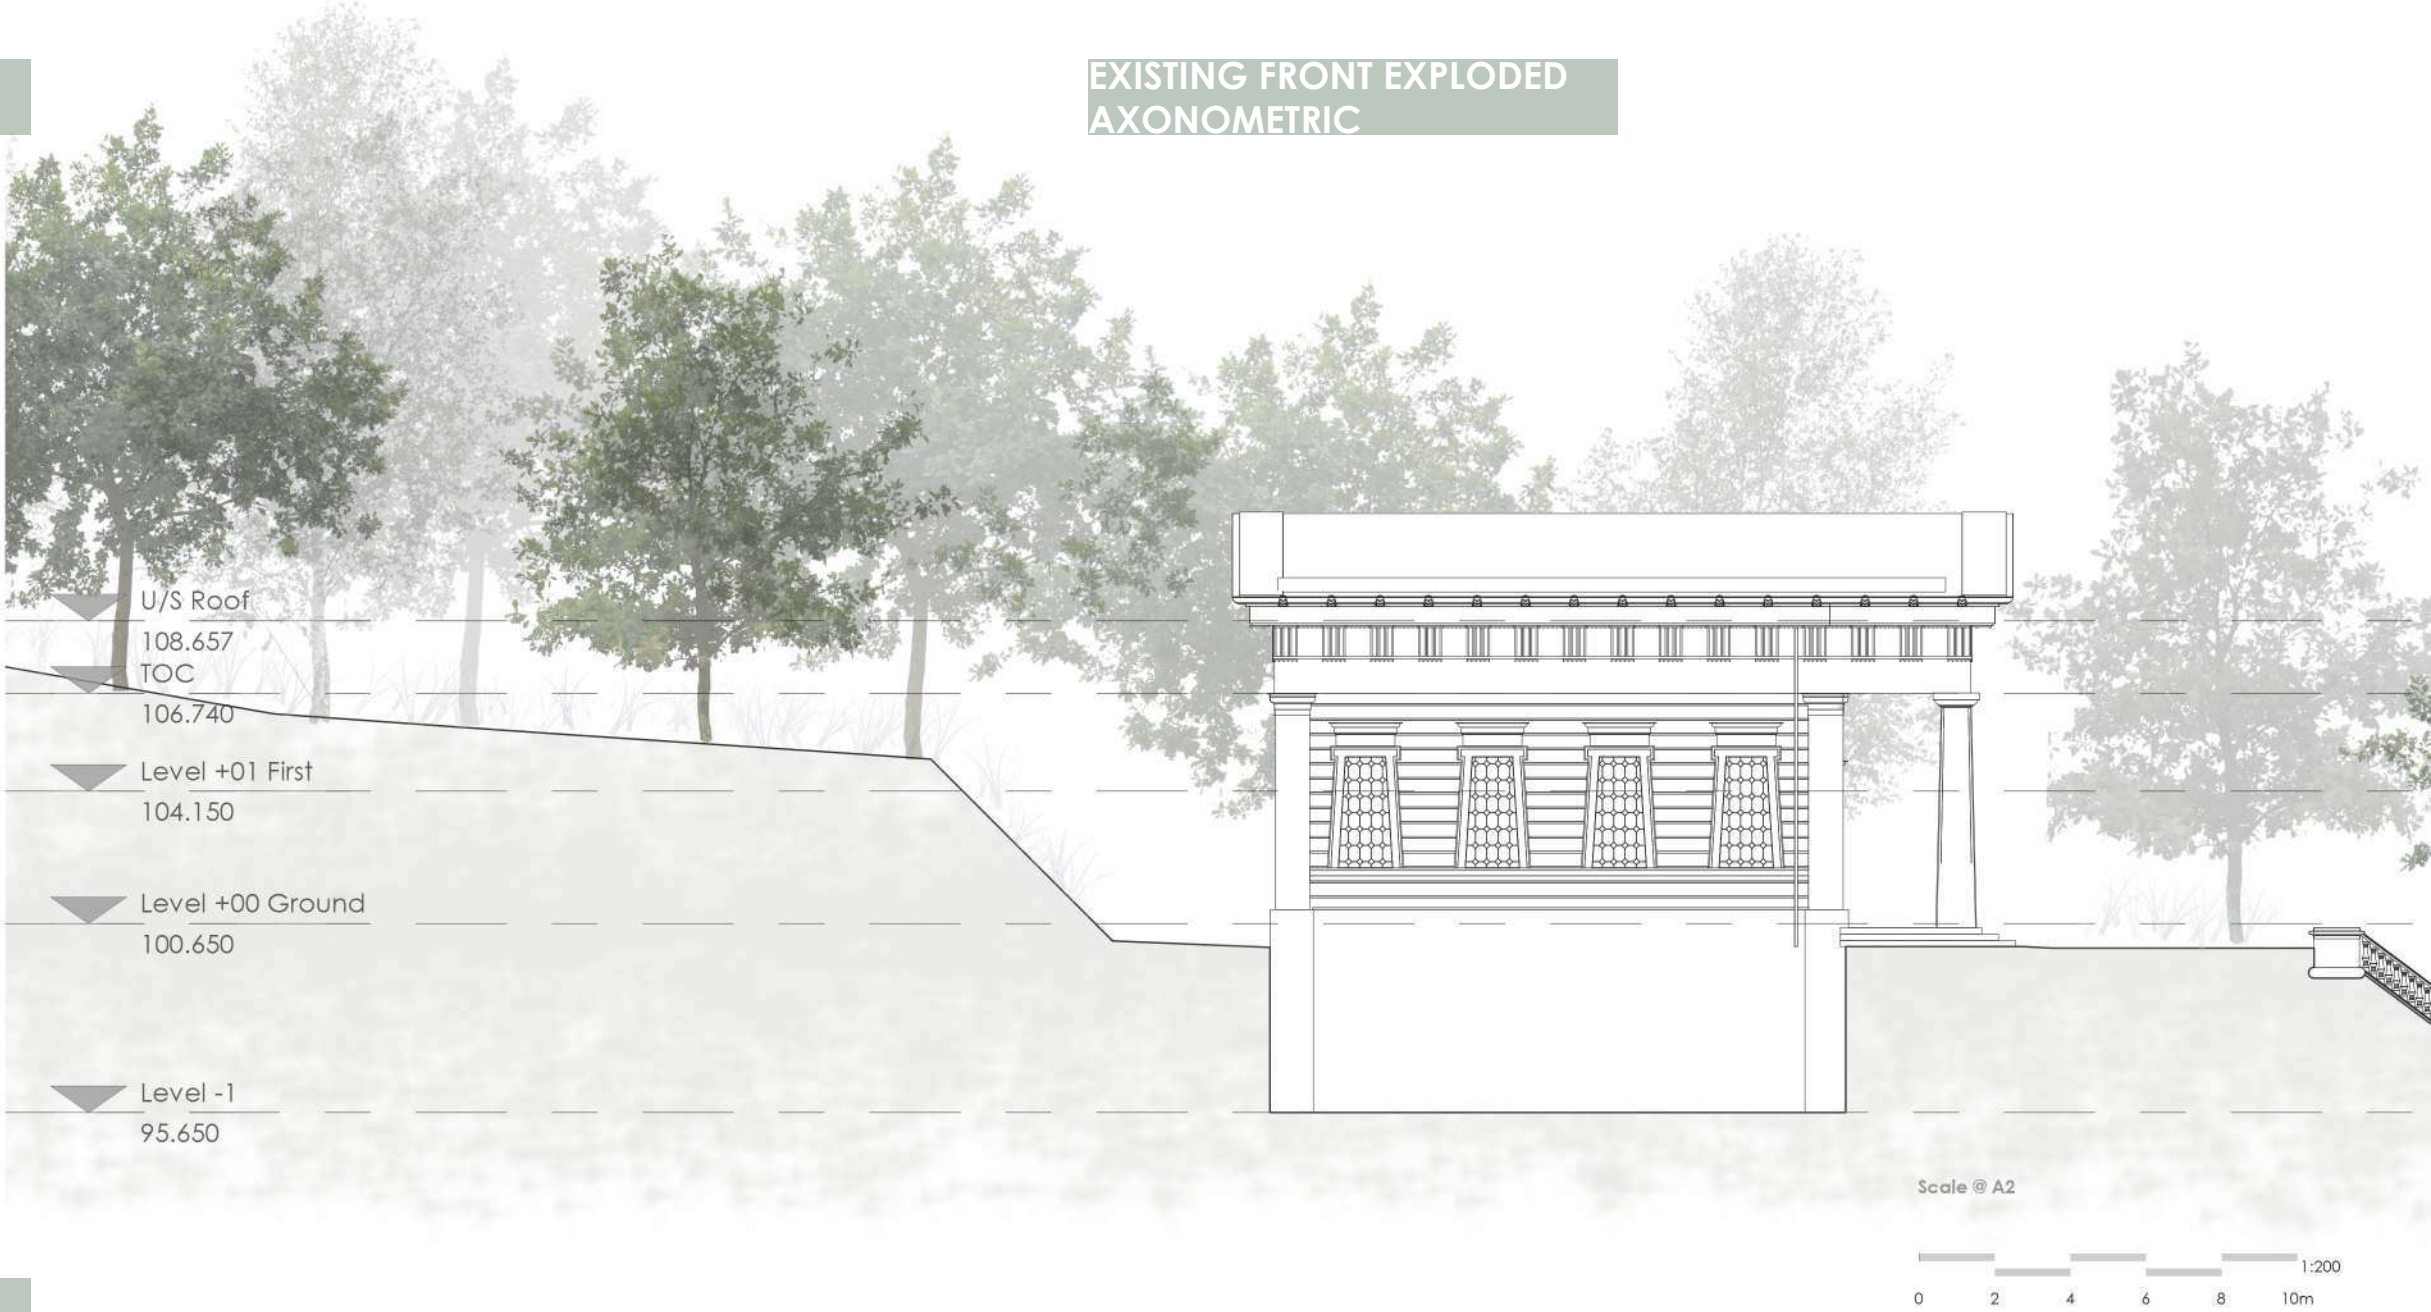


Scale @ A2
0 2 4 6 8 10m


Proposed Floor Plans & Sections

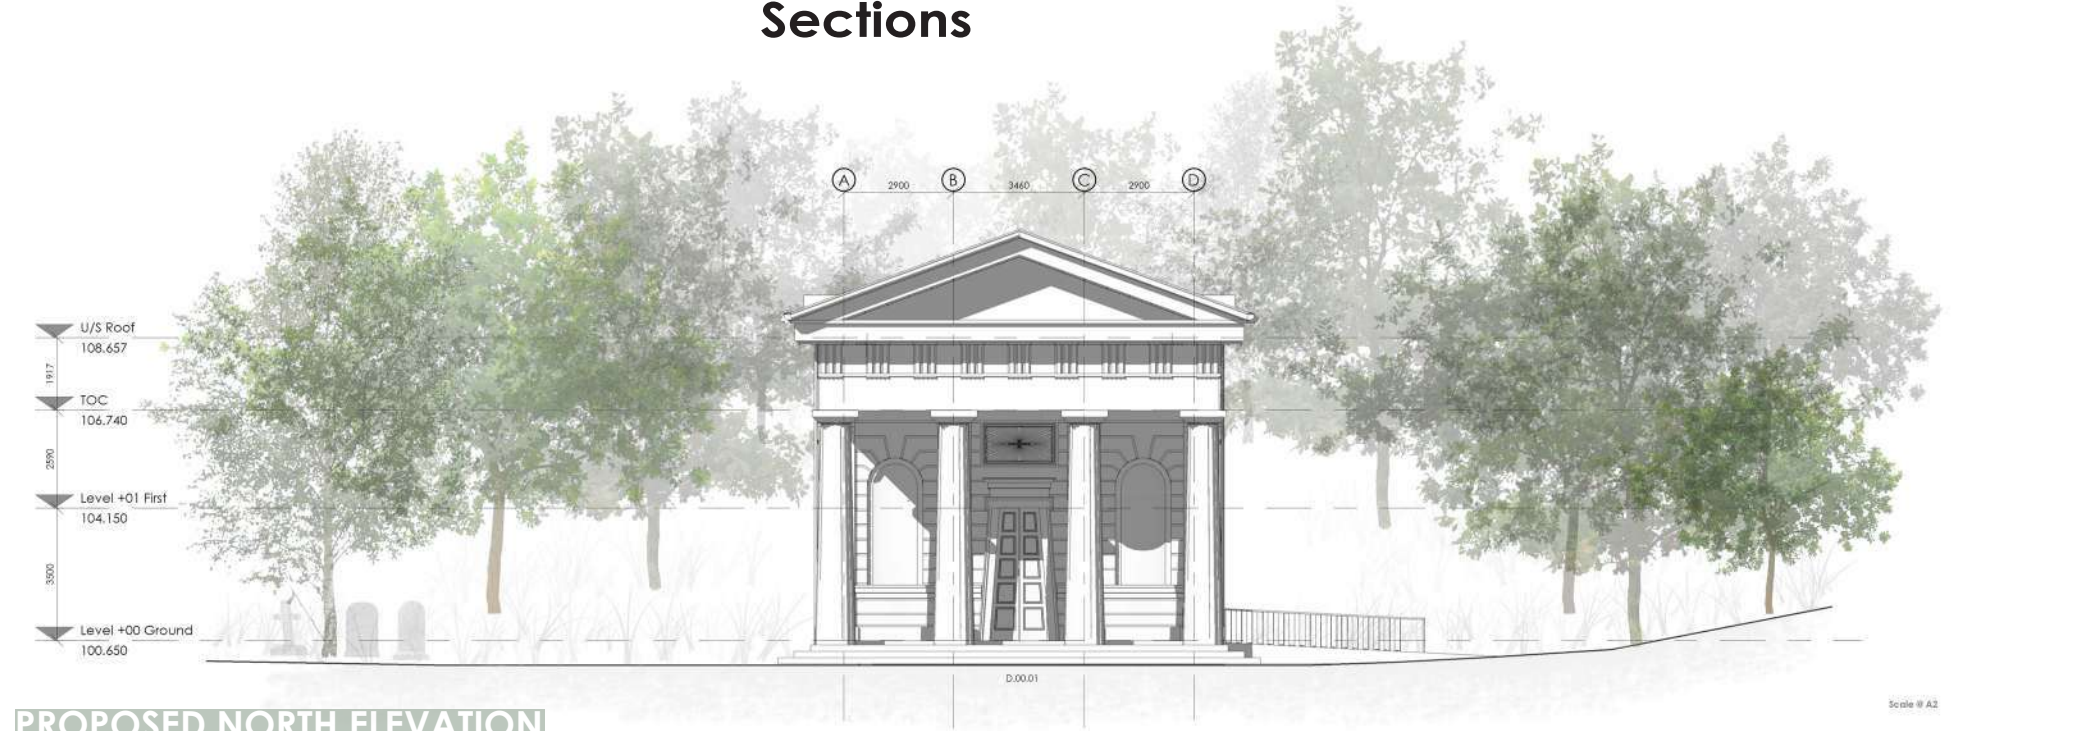


PROPOSED NORTH ELEVATION
1:200

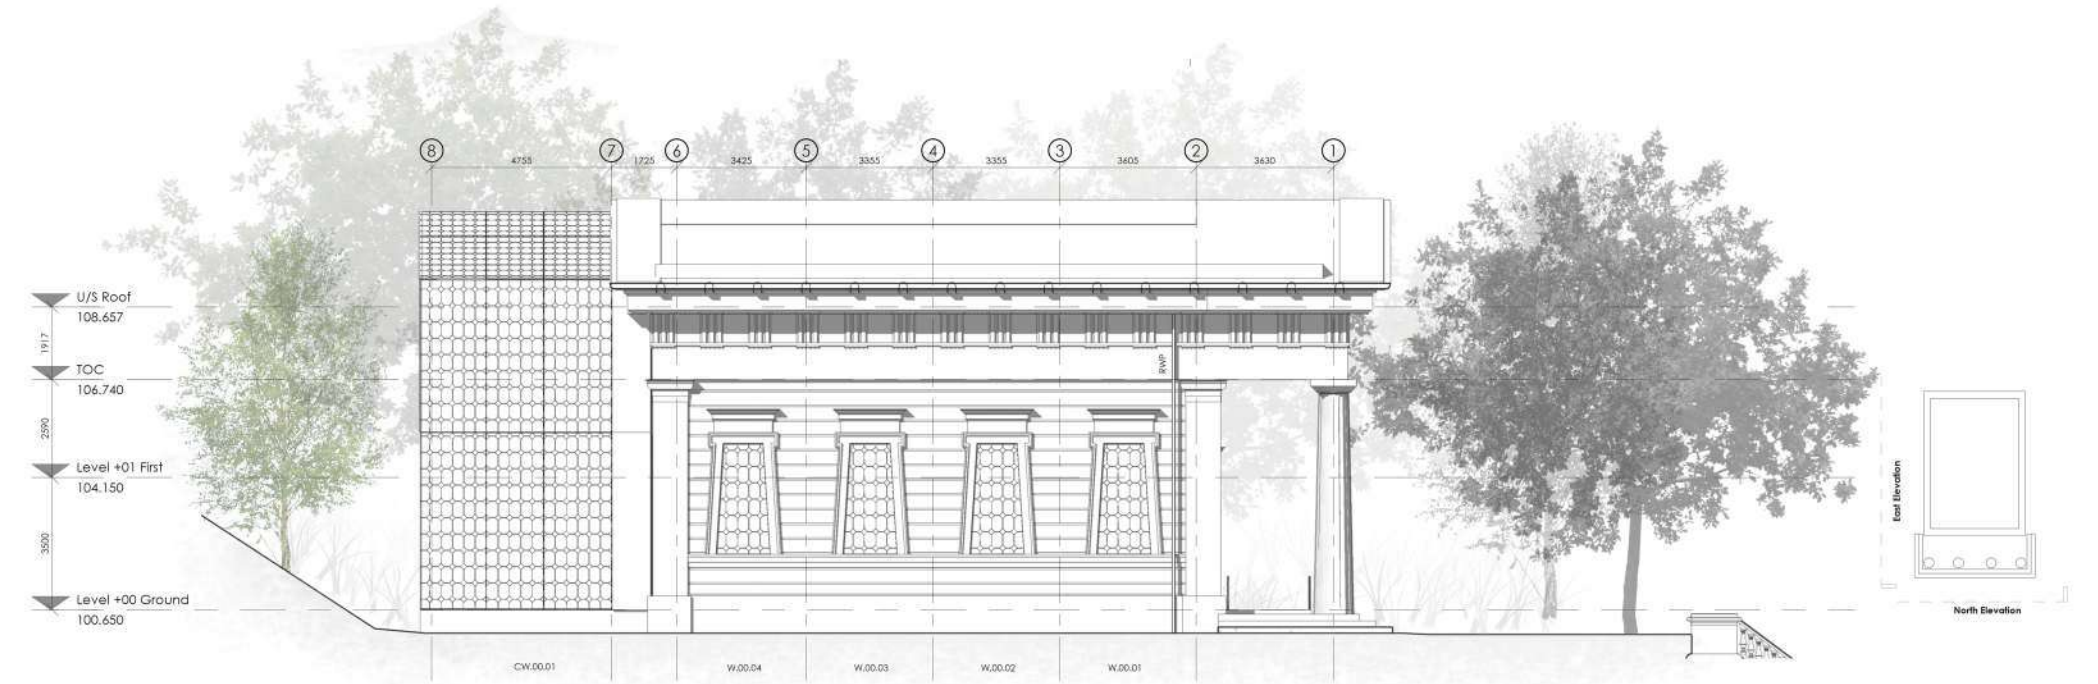

PROPOSED EAST ELEVATION
1:200

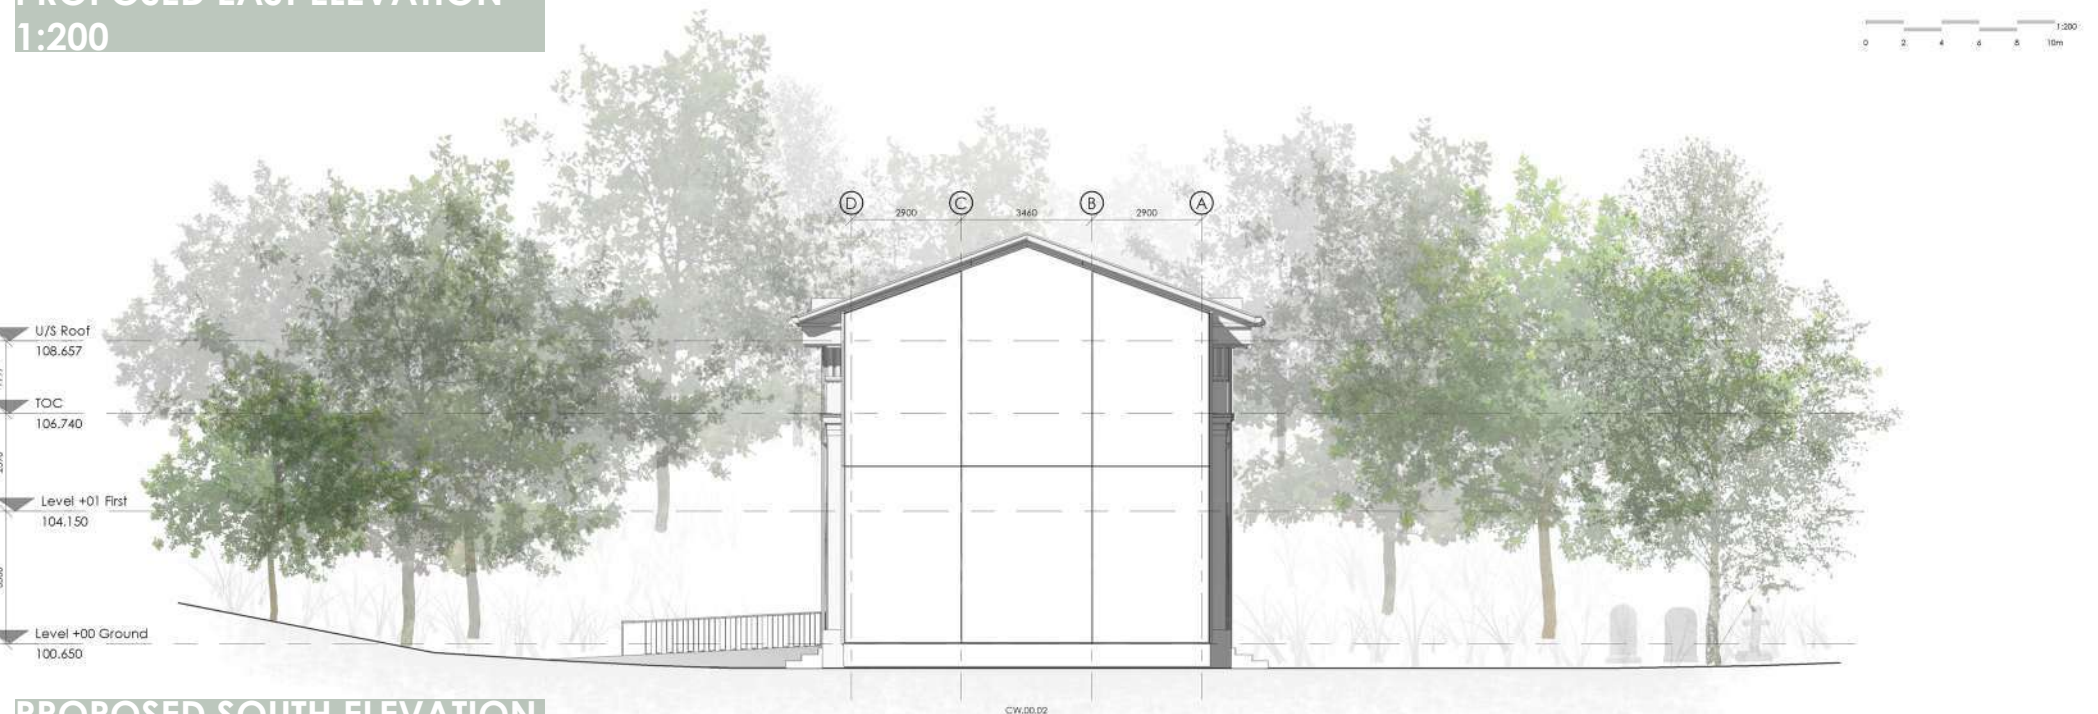

PROPOSED SOUTH ELEVATION
1:200

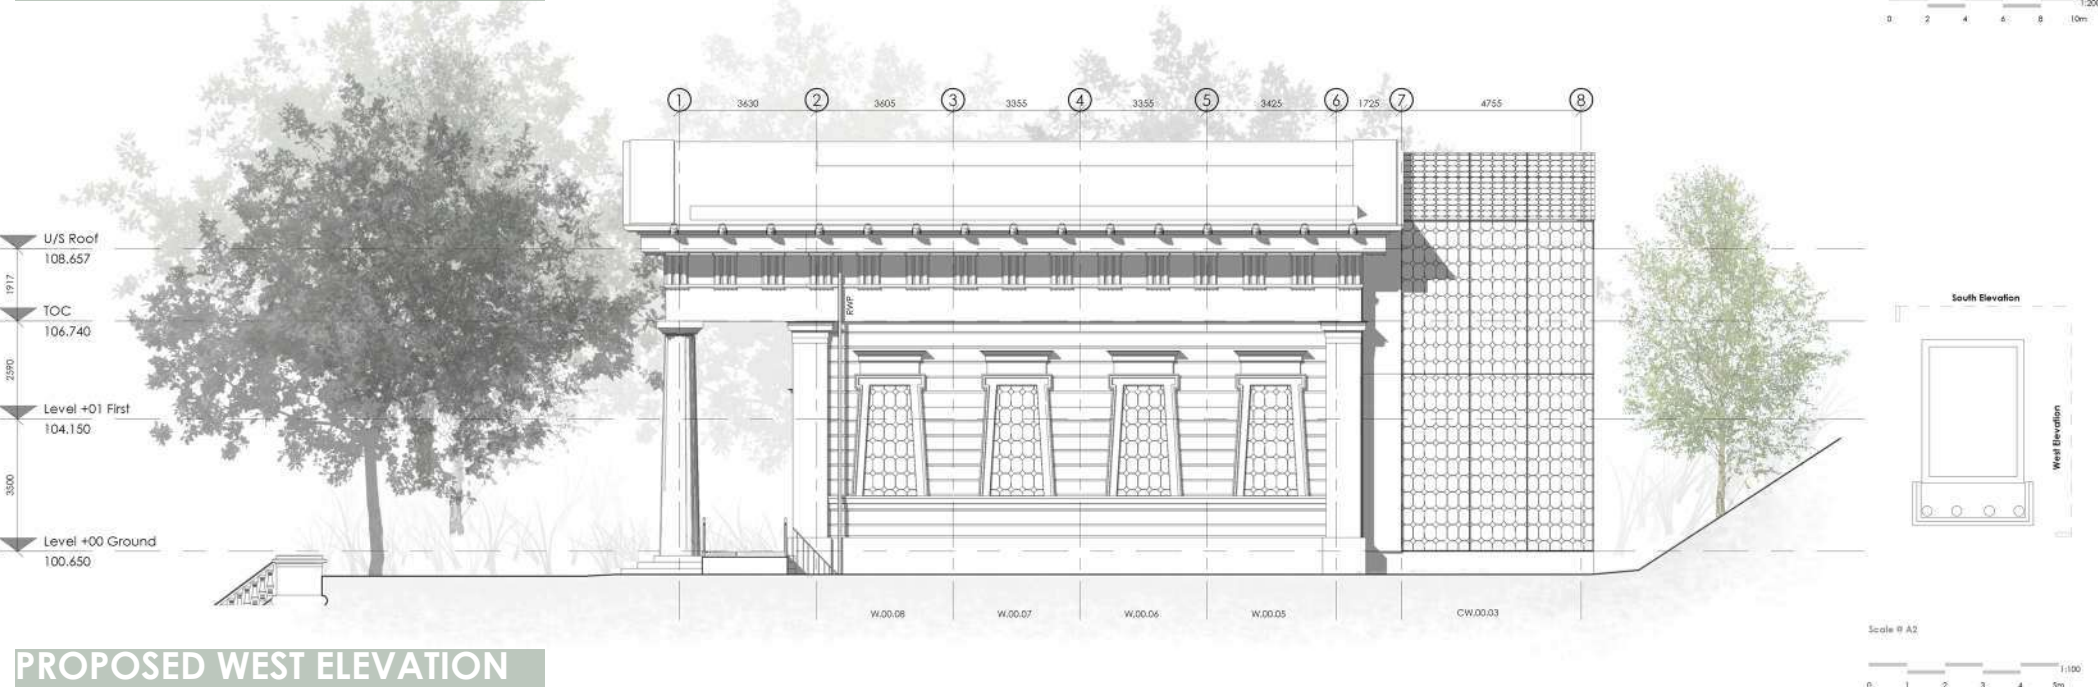

PROPOSED WEST ELEVATION
1:200



LEVEL +00 FLOOR PLAN
3D PERSPECTIVE



LEVEL +01 FLOOR PLAN
3D PERSPECTIVE



SECTION 01



SECTION 02

Proposed Exploded Axonometric



VIEW OF AERIAL



VIEW OF REAR BUILDING




VIEW OF PERSPECTIVE 3D




VIEW OF CEILING DETAIL

Samuel Worth Chapel

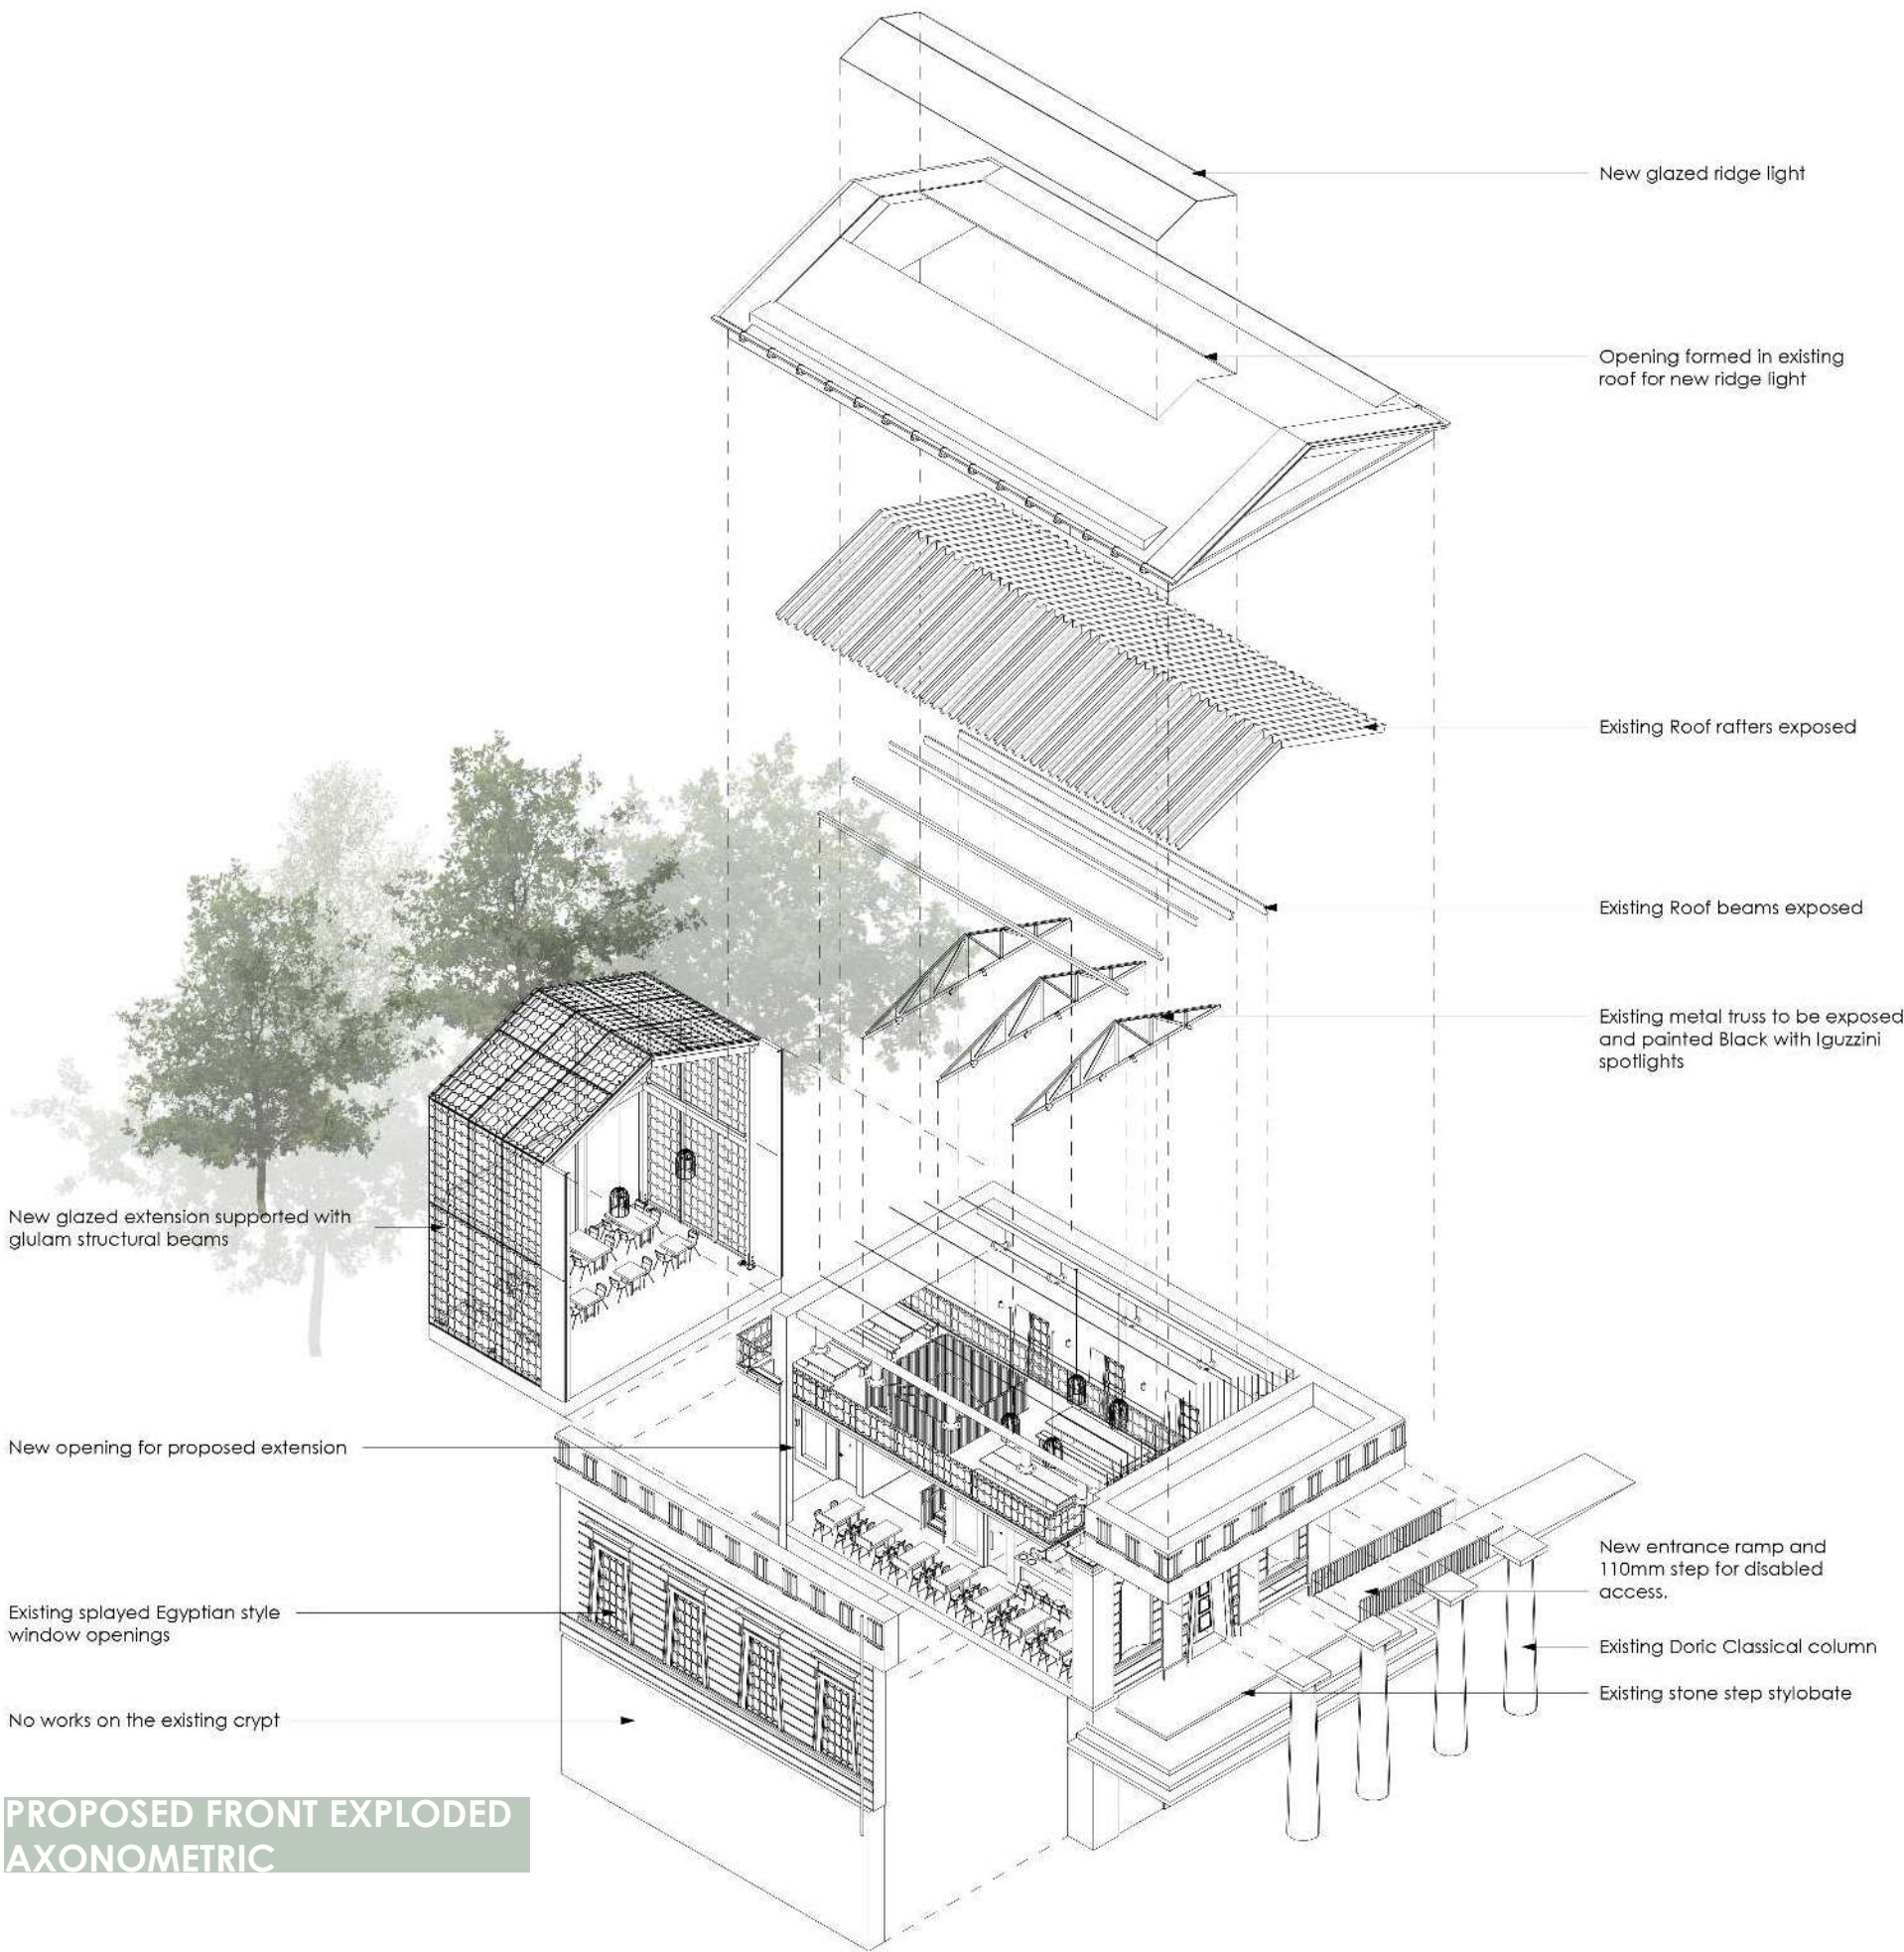

PROPOSED FRONT EXPLODED AXONOMETRIC

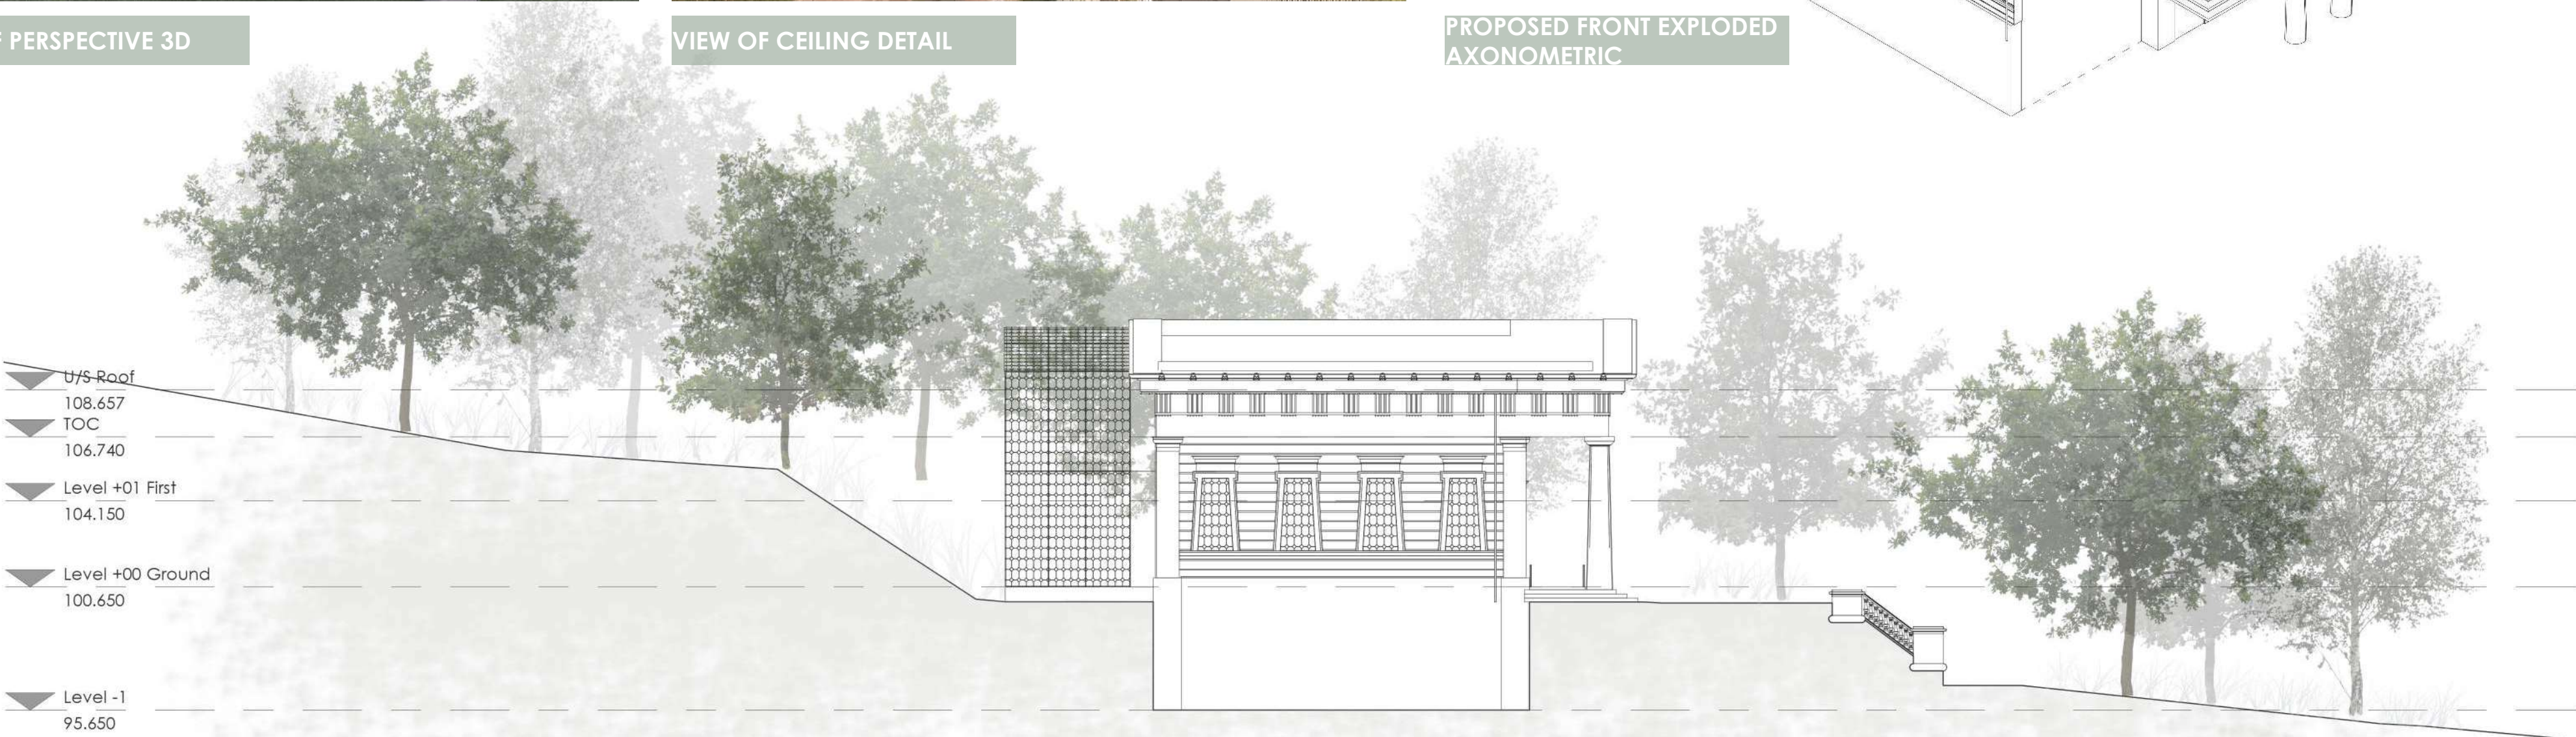

Stair construction drawings

Samuel Worth Chapel



