

Urban Intervention

A Public Room within a Room






Ground level

Ground level

The project focuses on sustainable open green space for existing communities in Chancery Lane in London. The project's aim was to create a multi-use space where people could choose how they would like to use it and when, as well as a cohesive space that fits the existing area which is classical concrete architecture.

The open green space where each table, and bench, can be rotated around the ornamental column gives the people a choice on how and where they would like to sit.

Open for birds, foxes, and other animals so that it creates a relationship between people animals and nature. The concept includes a watering system that can be used for the plants around as well as local birds.

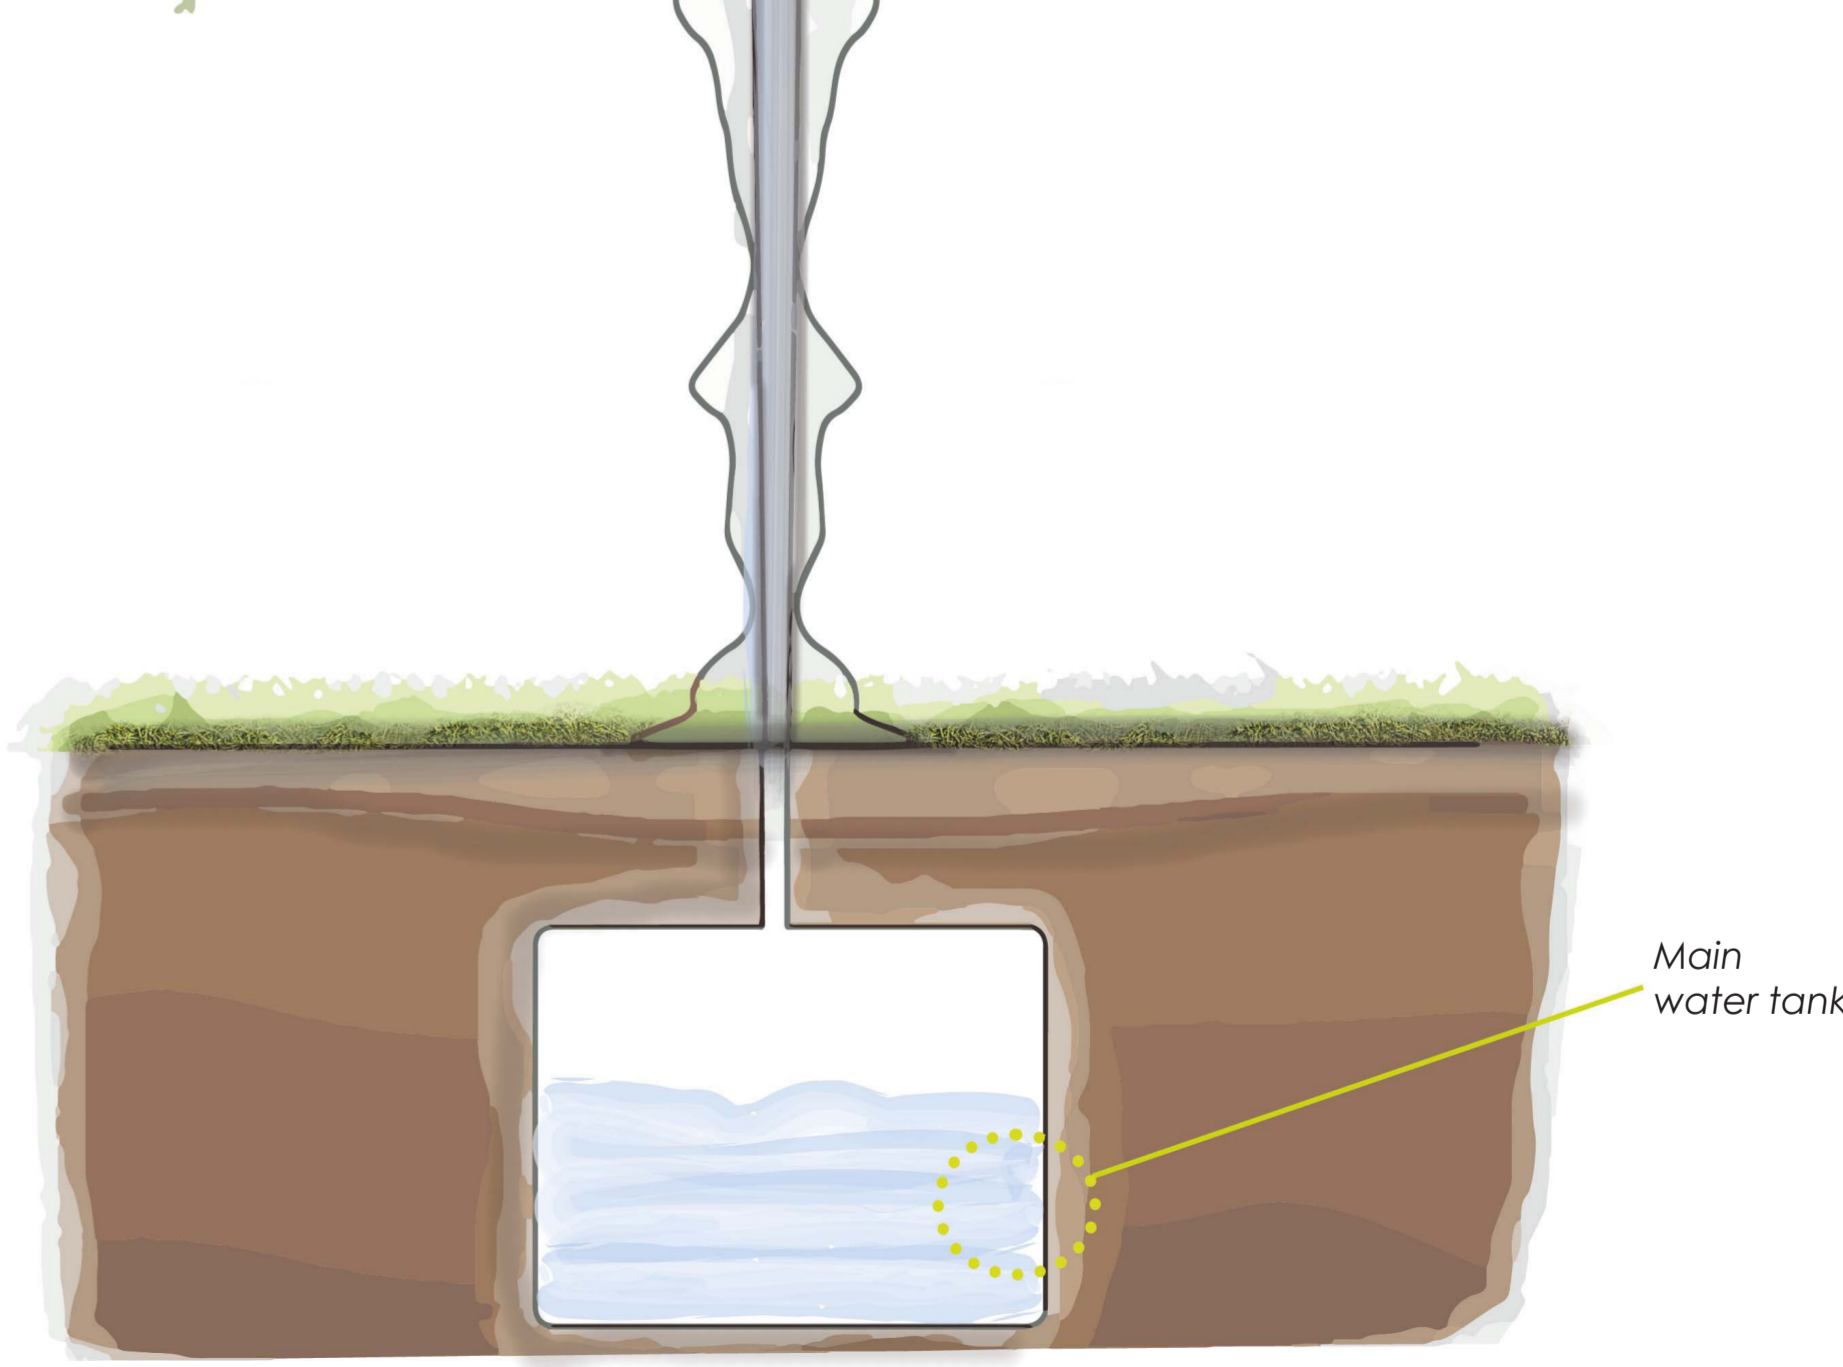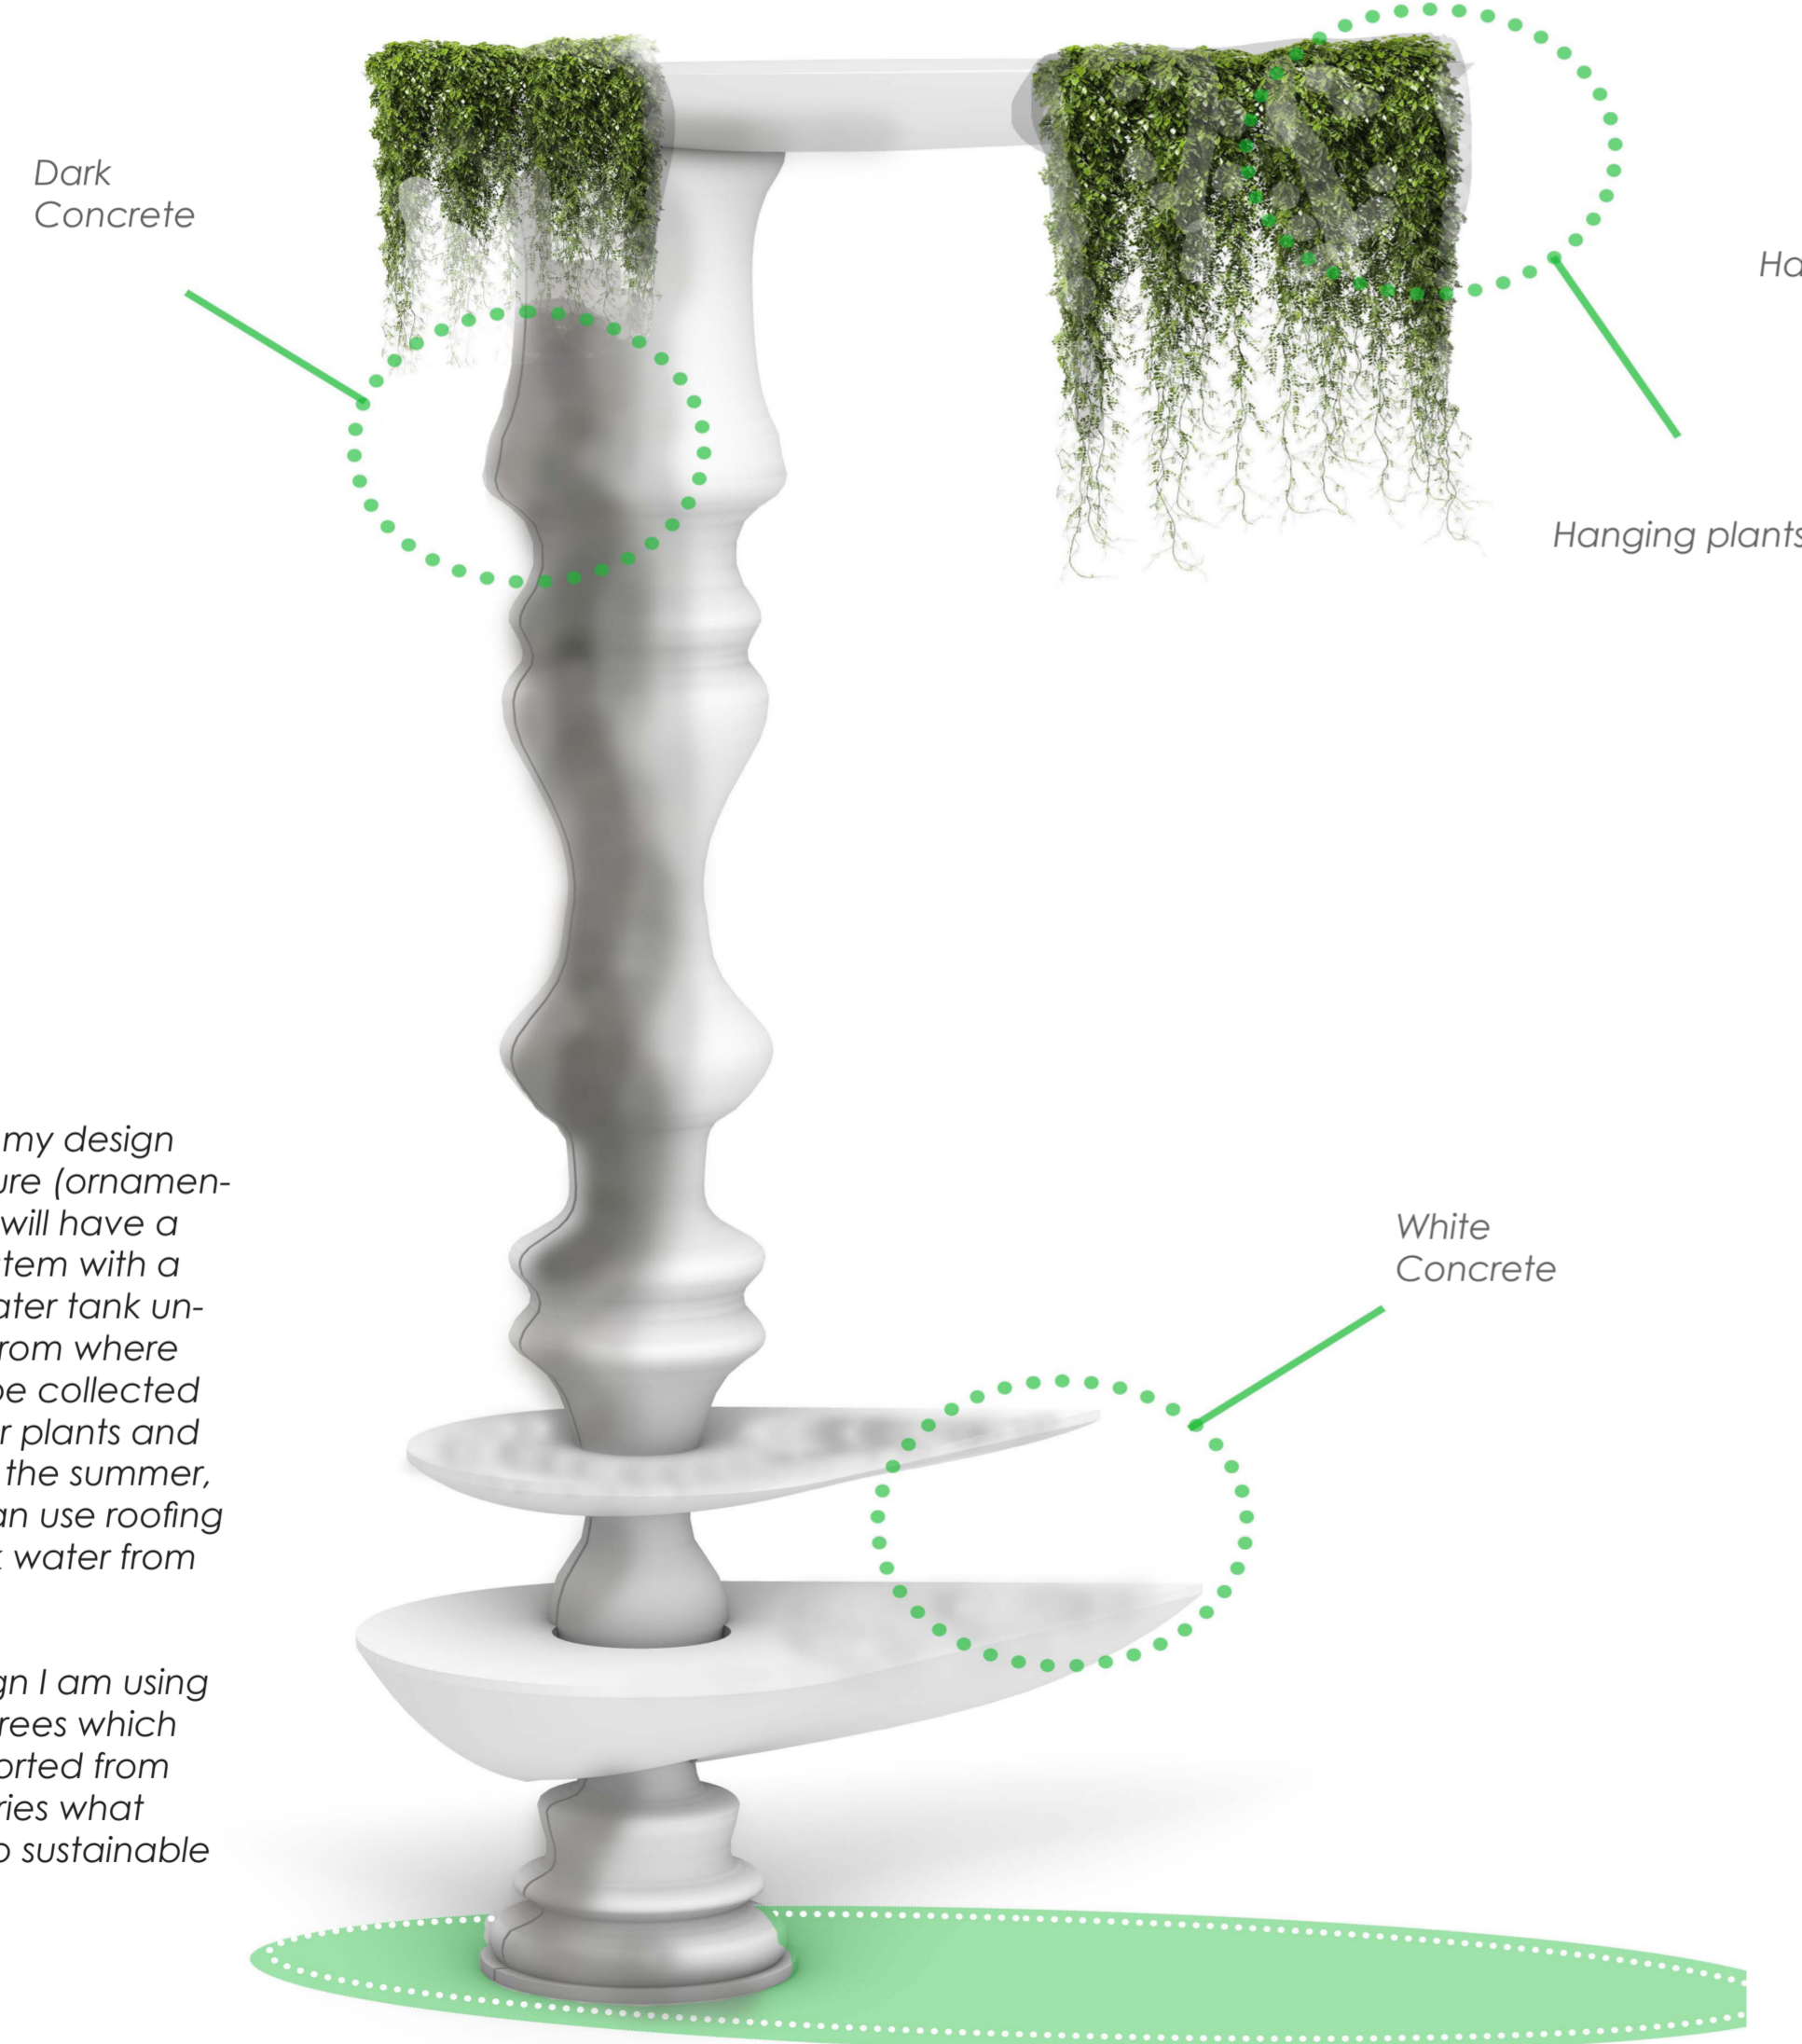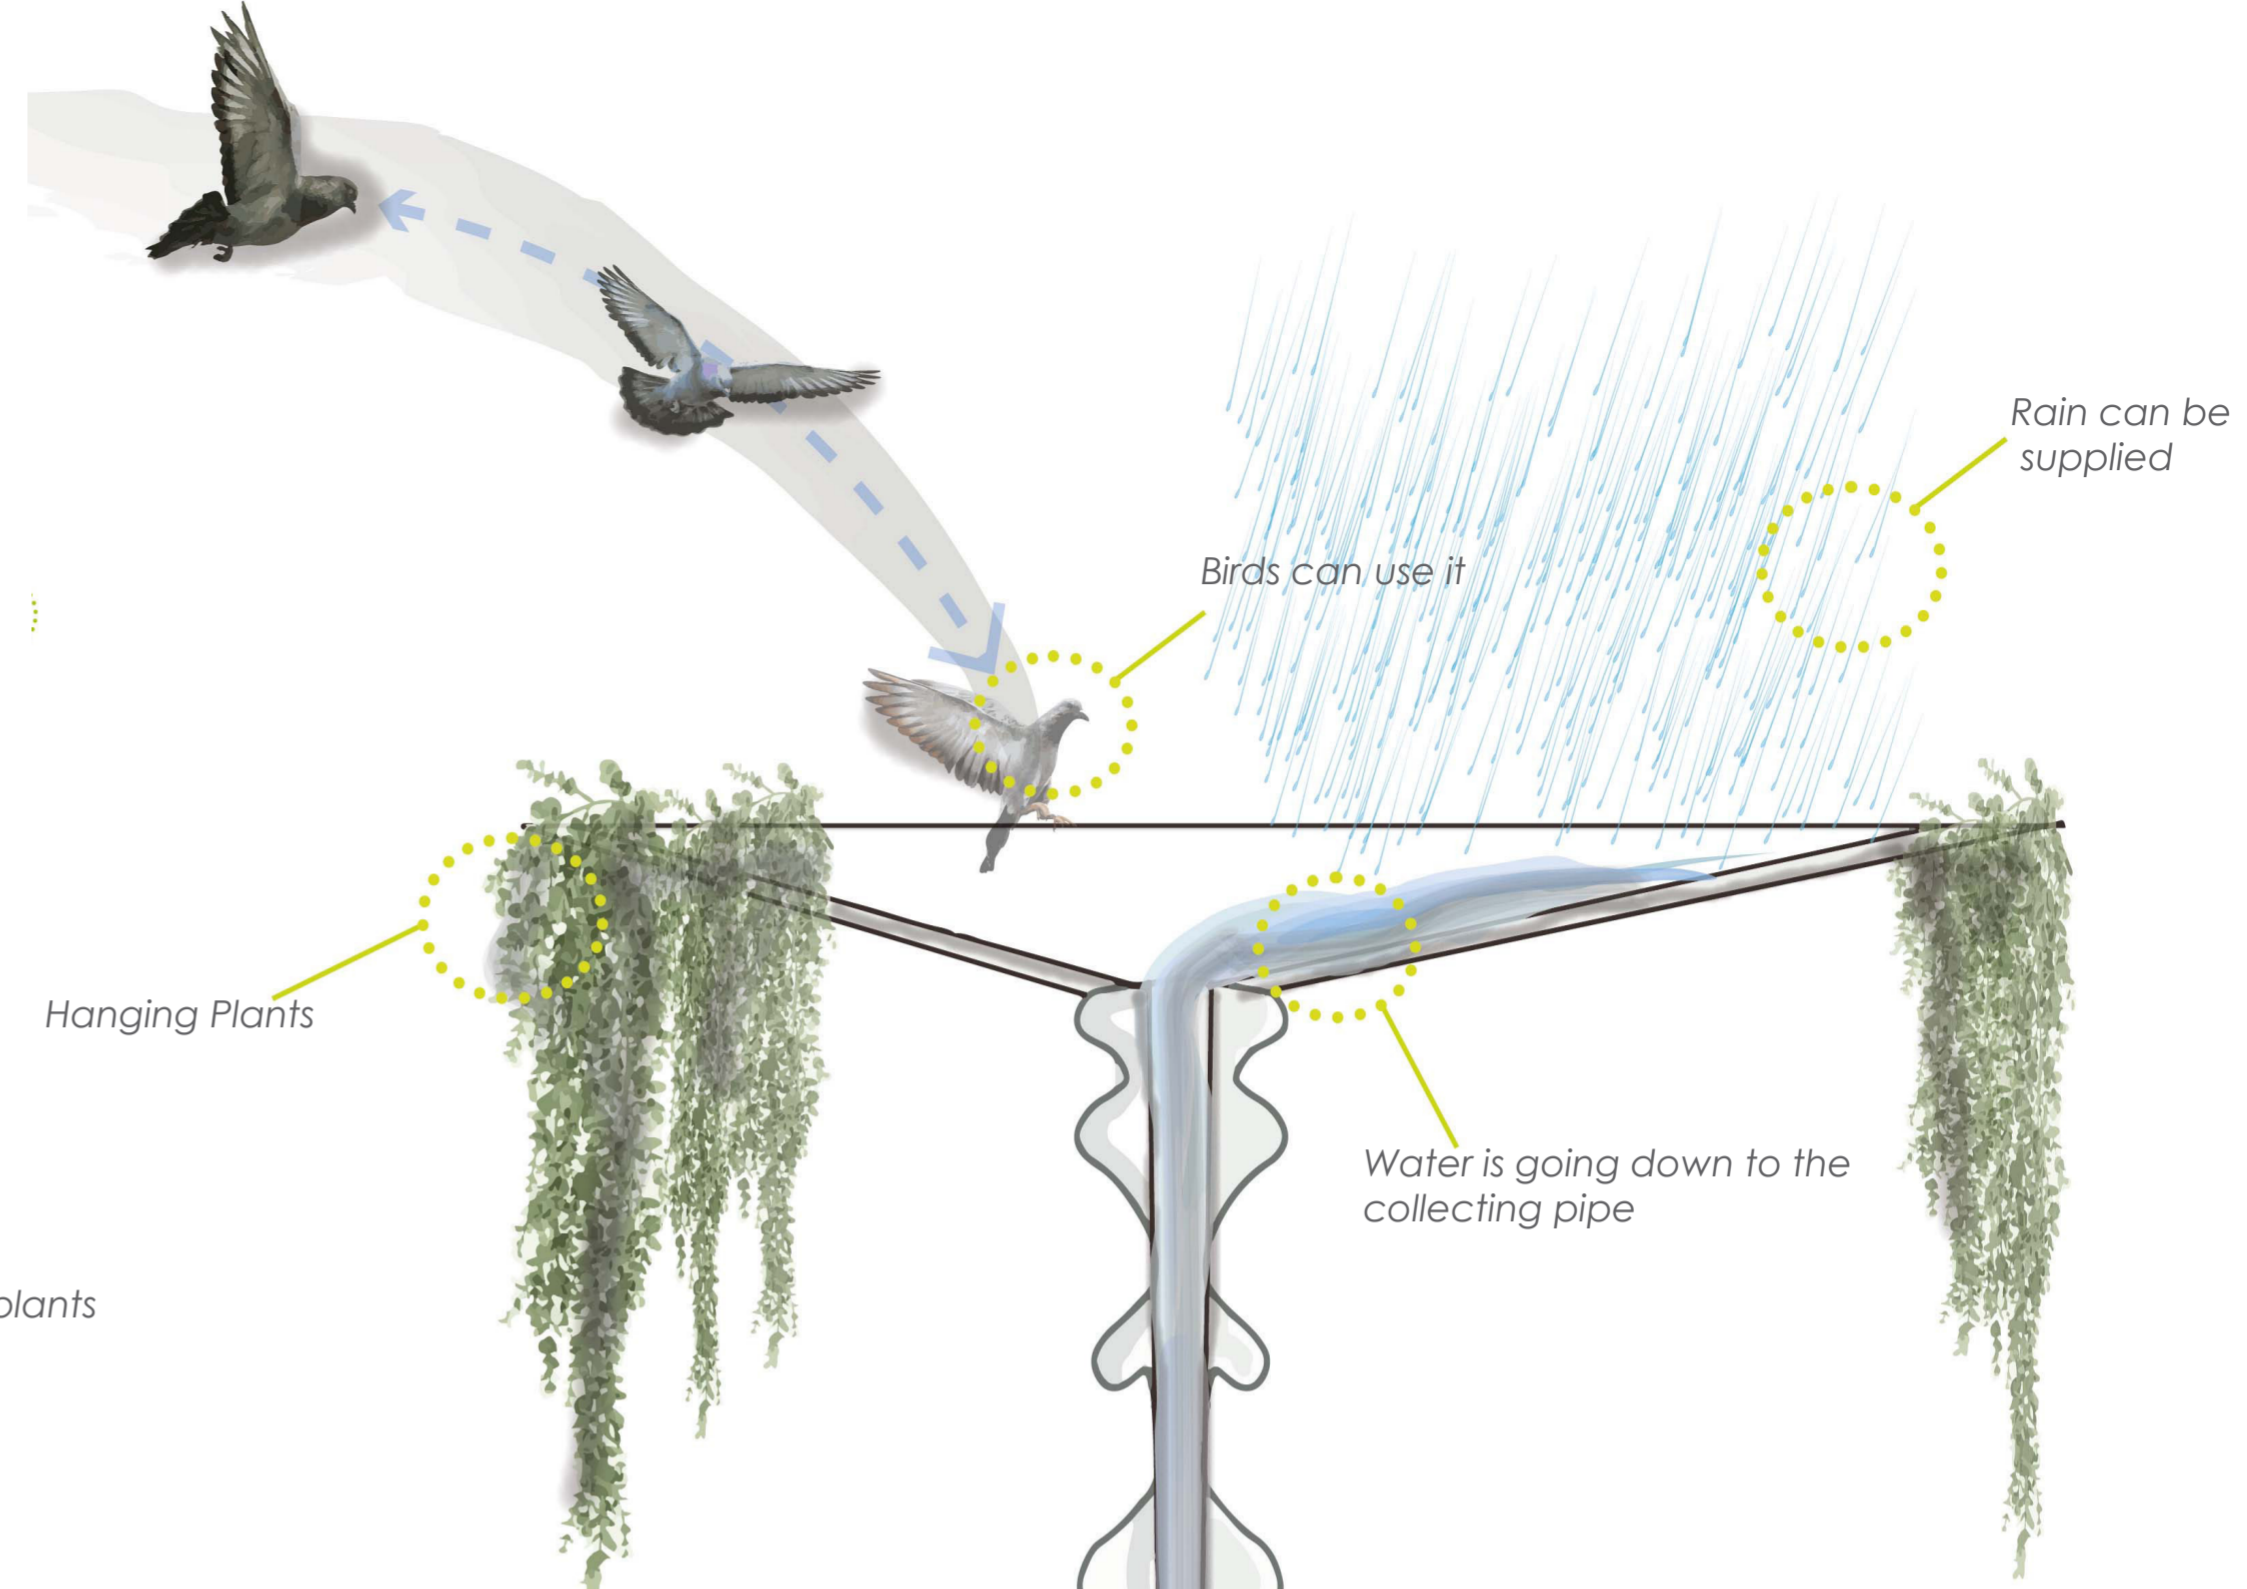

As a part of my design each structure (ornamental column) will have a watering system with a separate water tank underground from where water can be collected and used for plants and trees during the summer, also birds can use roofing tops to drink water from them.

For my design I am using plants and trees which are not exported from other countries what makes it also sustainable design.

Sustainability

Collage with digital model in 1:100

