



# GIBSIDE COMMUNITY HUB

COMMUNITY STANDS AT THE FOREFRONT OF GIBSIDE'S SPIRIT OF PLACE, STRIDING TO BRING LOVED ONES AND STRANGERS TOGETHER TO EXPERIENCE THE GREAT OUTDOORS. A CENTRE FOR EATING, DRINKING, COOKING AND SOCIALISING, HUB EMBODIES THIS LOVE FOR COMMUNITY AND CELEBRATES LOCAL PRODUCE. NO MATTER AGE OR ABILITY, YOU ARE WELCOME AT HUB, DAY AND NIGHT, TO ENJOY THE NUTRITIOUS AND SCRUMPTIOUS FOODS PRODUCED BY THE GIBSIDE COMMUNITY FARM AND LOCAL BUSINESSES.

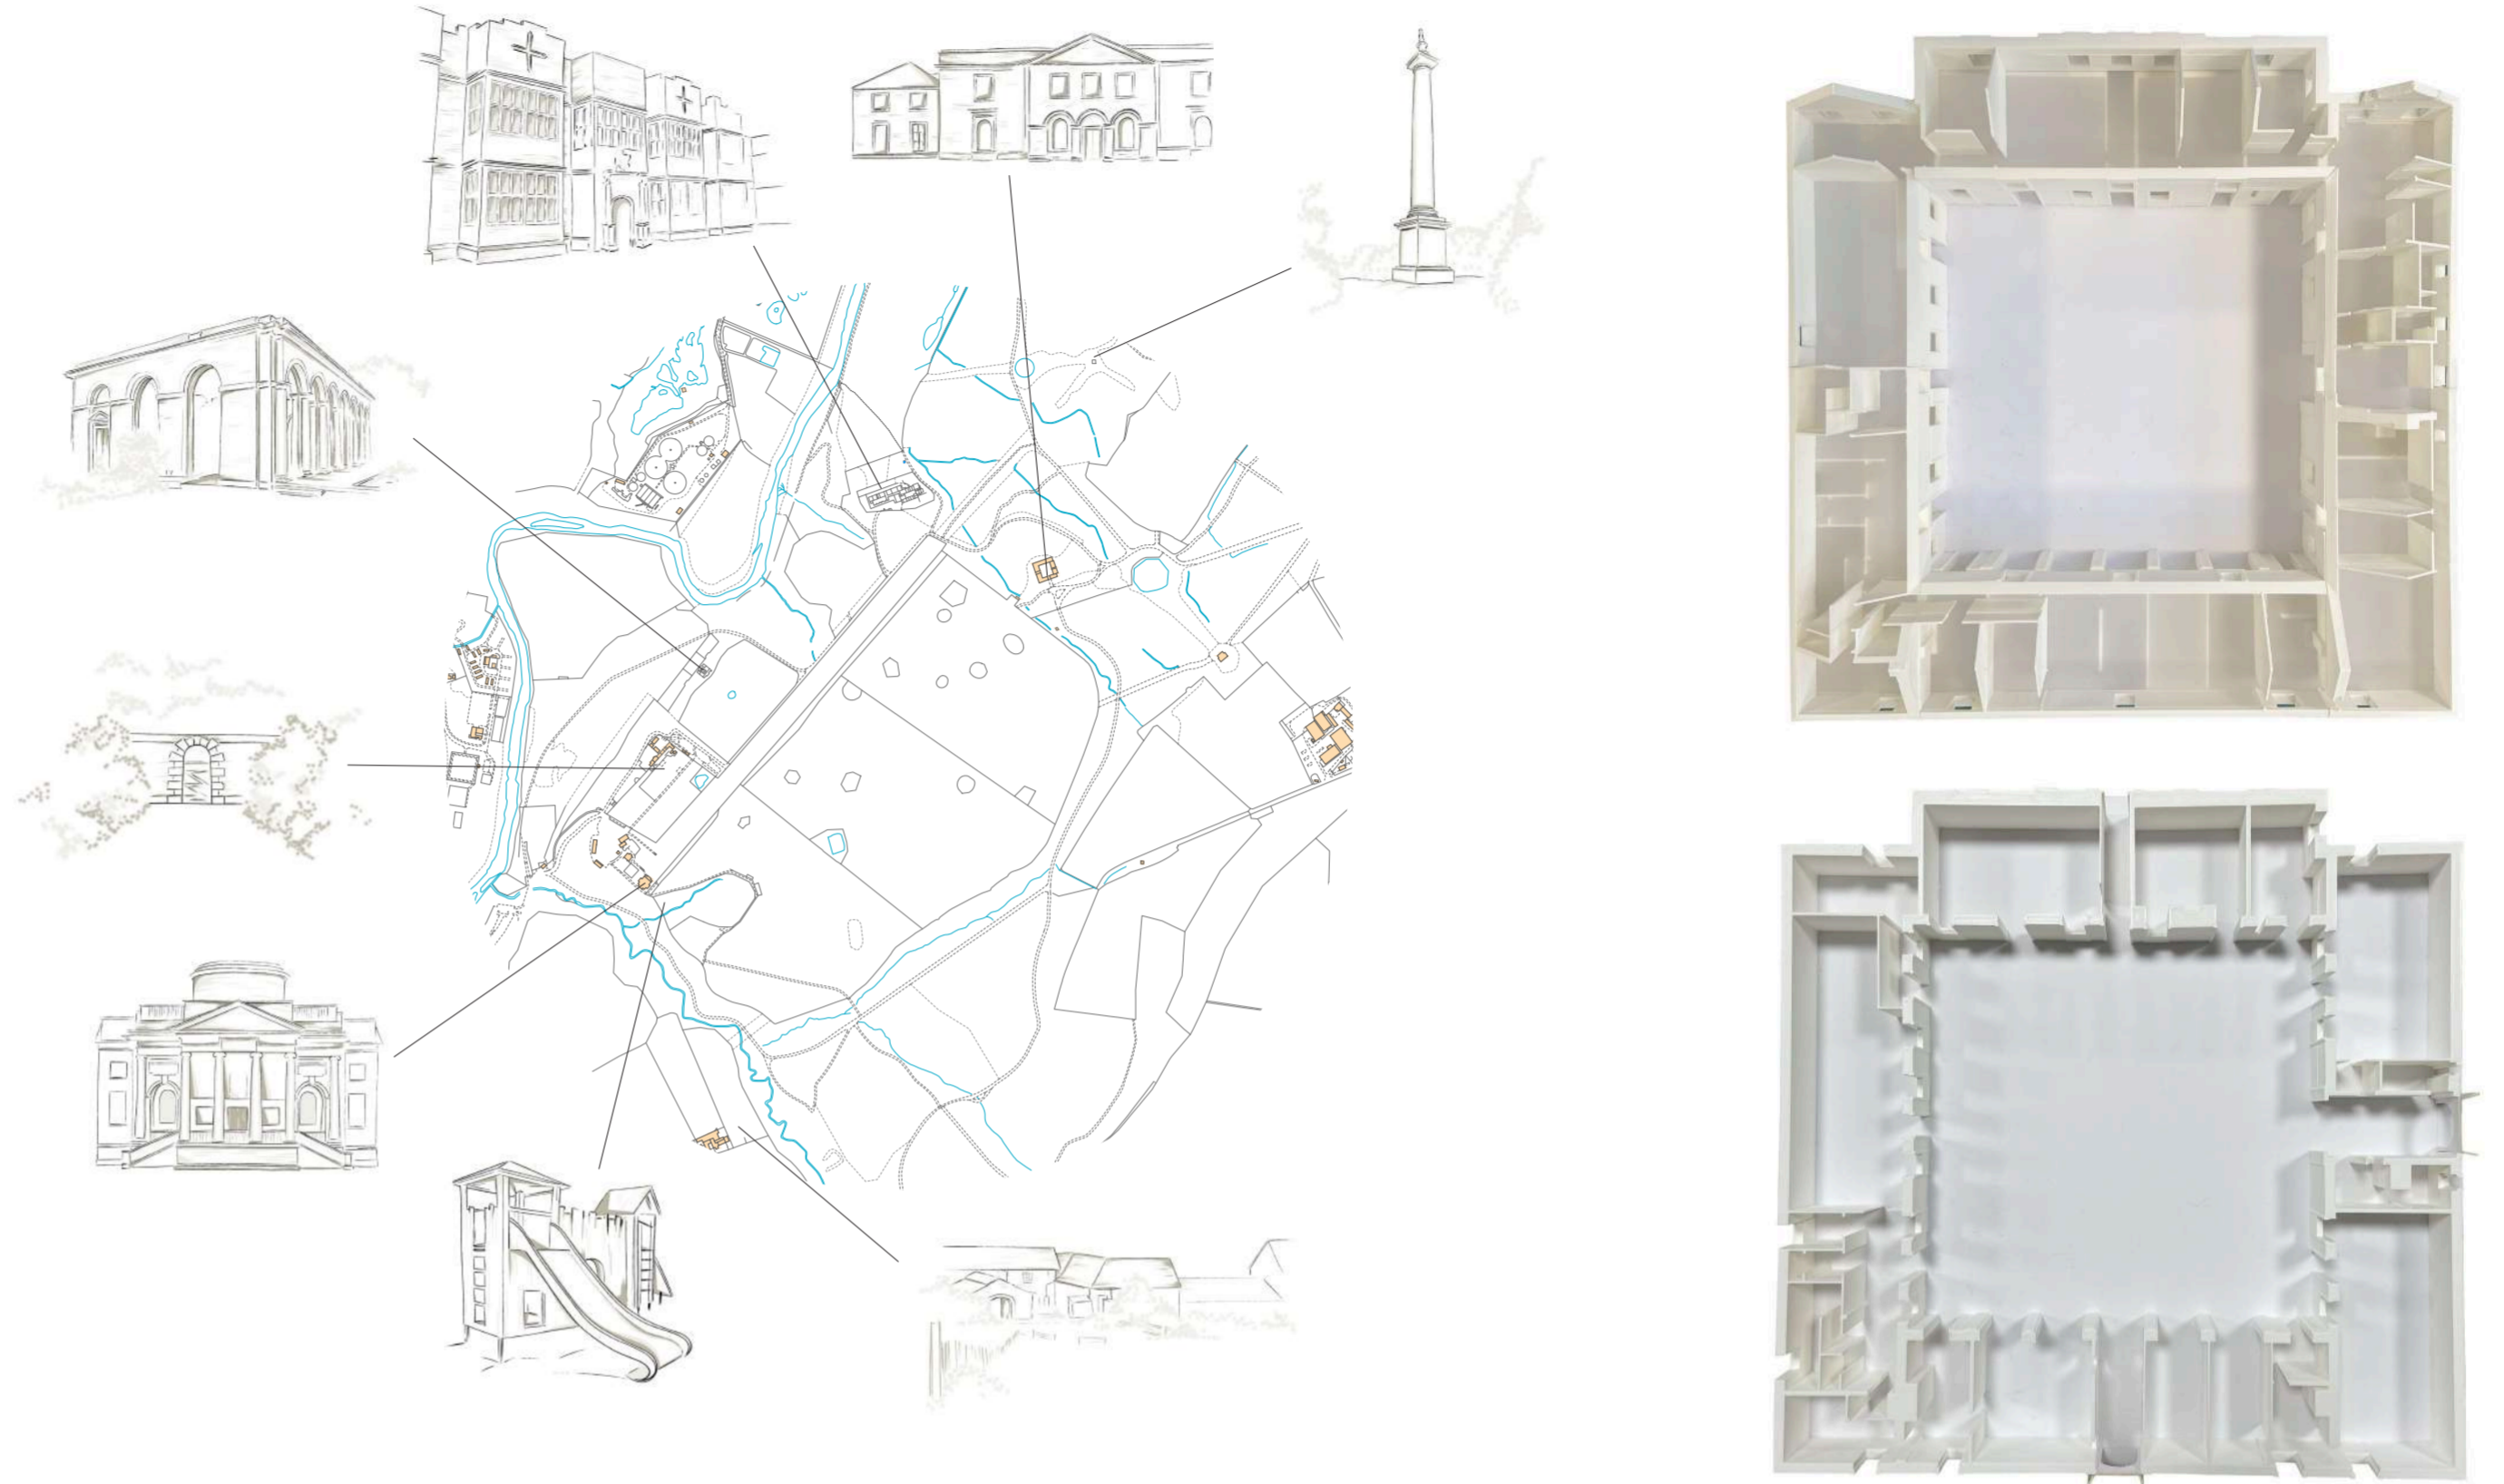

A 1:100 EXISTING BUILDING MODEL PROVED USEFUL FOR UNDERSTANDING THE BUILDINGS CURRENT FLOOR PLAN AS WELL AS HOW SHADOWS ARE CAST THROUGHOUT THE DAY. THIS HELPED DETERMINE WHERE THE PLACE EACH ACTIVITY WITHIN THE SITE.

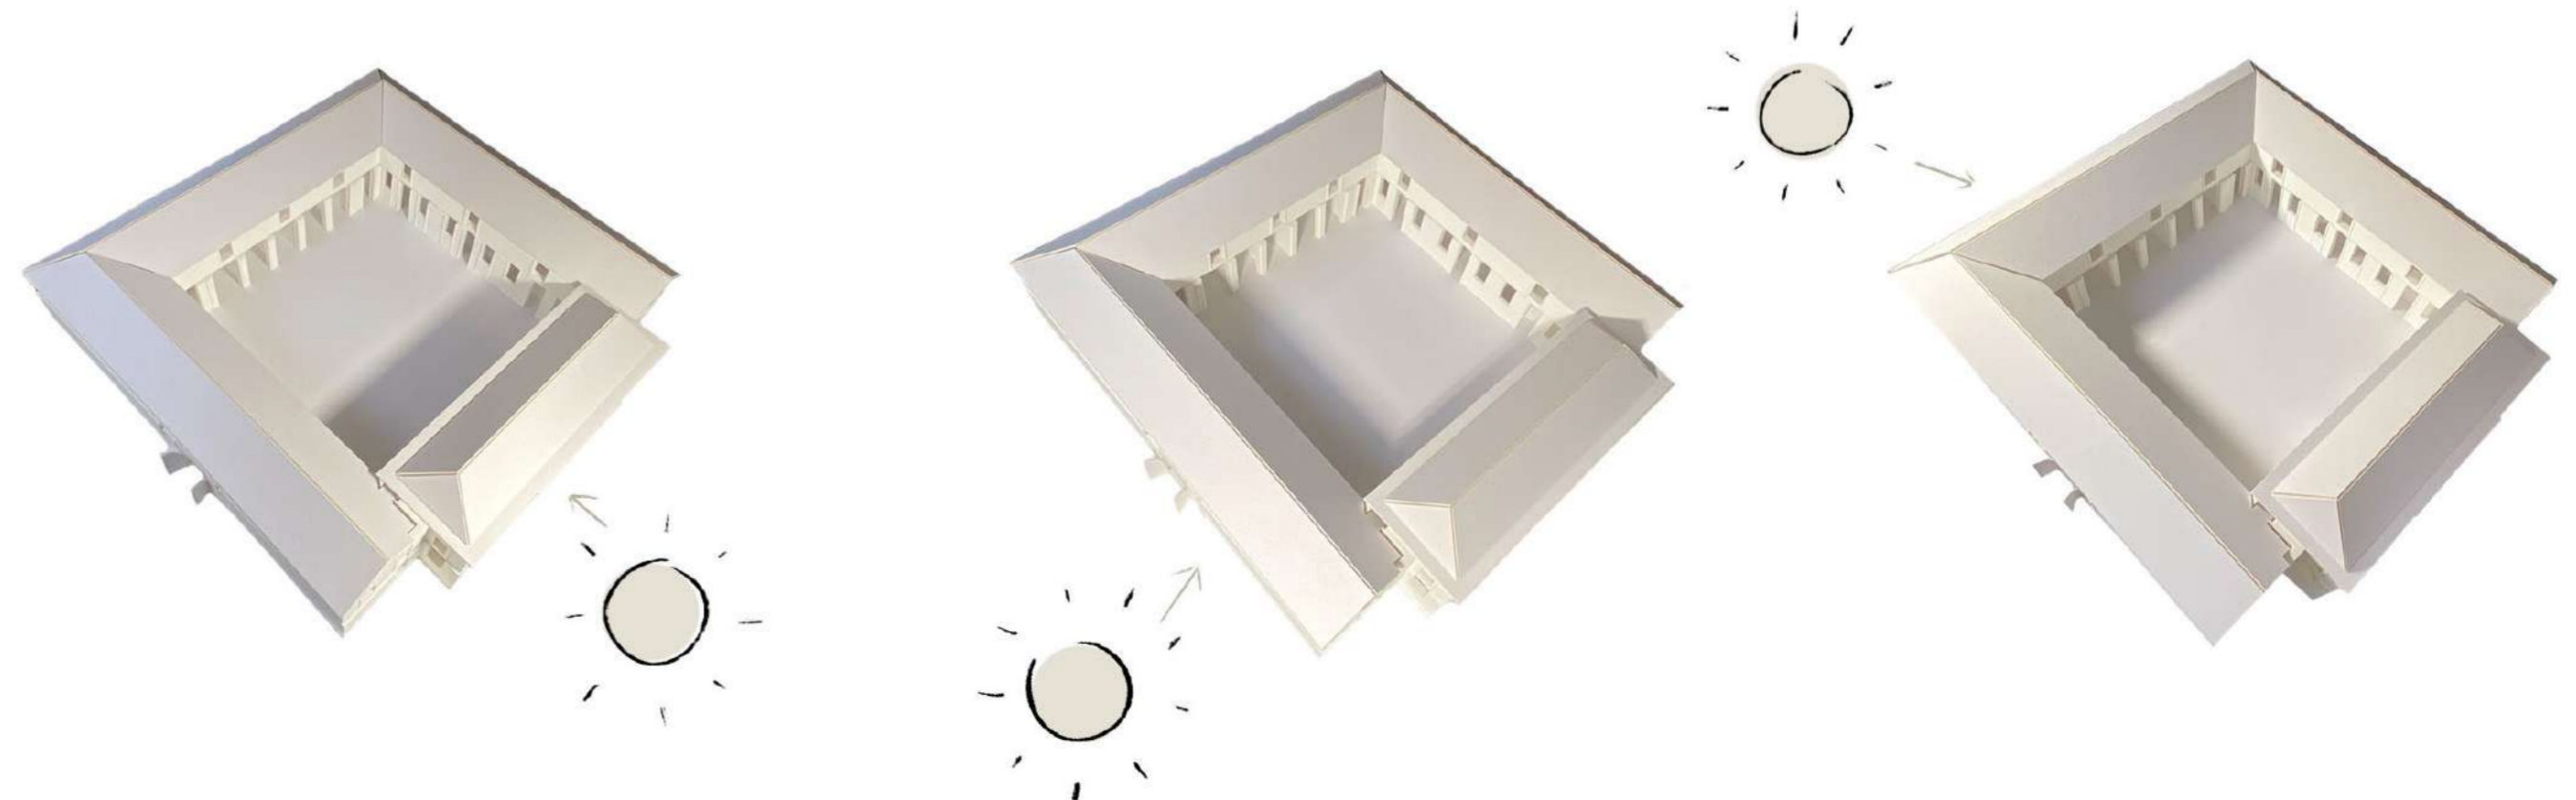








I CREATED A BUILDING RESPONSE MODEL, SHOWING THE SITE IN THE FORM OF A GREENHOUSE TO REPRESENT THE POTENTIAL OF EXPANDING THE GIBSIDE FARM TO INCORPORATE AREAS WITH THE STABLE BLOCK.

WHEN THE 1:200 RESPONSE MODEL WAS PLACED WITHIN THE COURTYARD OF THE 1:100 EXISTING BUILDING MODEL, IT INSPIRED THE USE OF THE COURTYARD WITHIN THE OVERALL SCHEME.

## FROM FARM TO PLATE...

VISITORS ARRIVE AT GIBSIDE AND ARE GUIDED THROUGH THE WALLED GARDENS WHERE THE COMMUNITY FARM HAVE BEGUN TO REPLANT SEASONAL FRUIT AND VEG. GUESTS WILL BE ENCOURAGED TO LEARN ABOUT GROWING THEIR OWN PRODUCE AND TAUGHT HOW TO COLLECT THEIR OWN HARVEST.

ONCE AT THE STABLES, VISITORS CAN LEARN HOW TO COOK NUTRITIOUS MEALS IN THE CLASSROOM OR ENJOY LOCALLY PRODUCED FOODS PROVIDED BY LOCAL VENDORS IN THE MARKET.

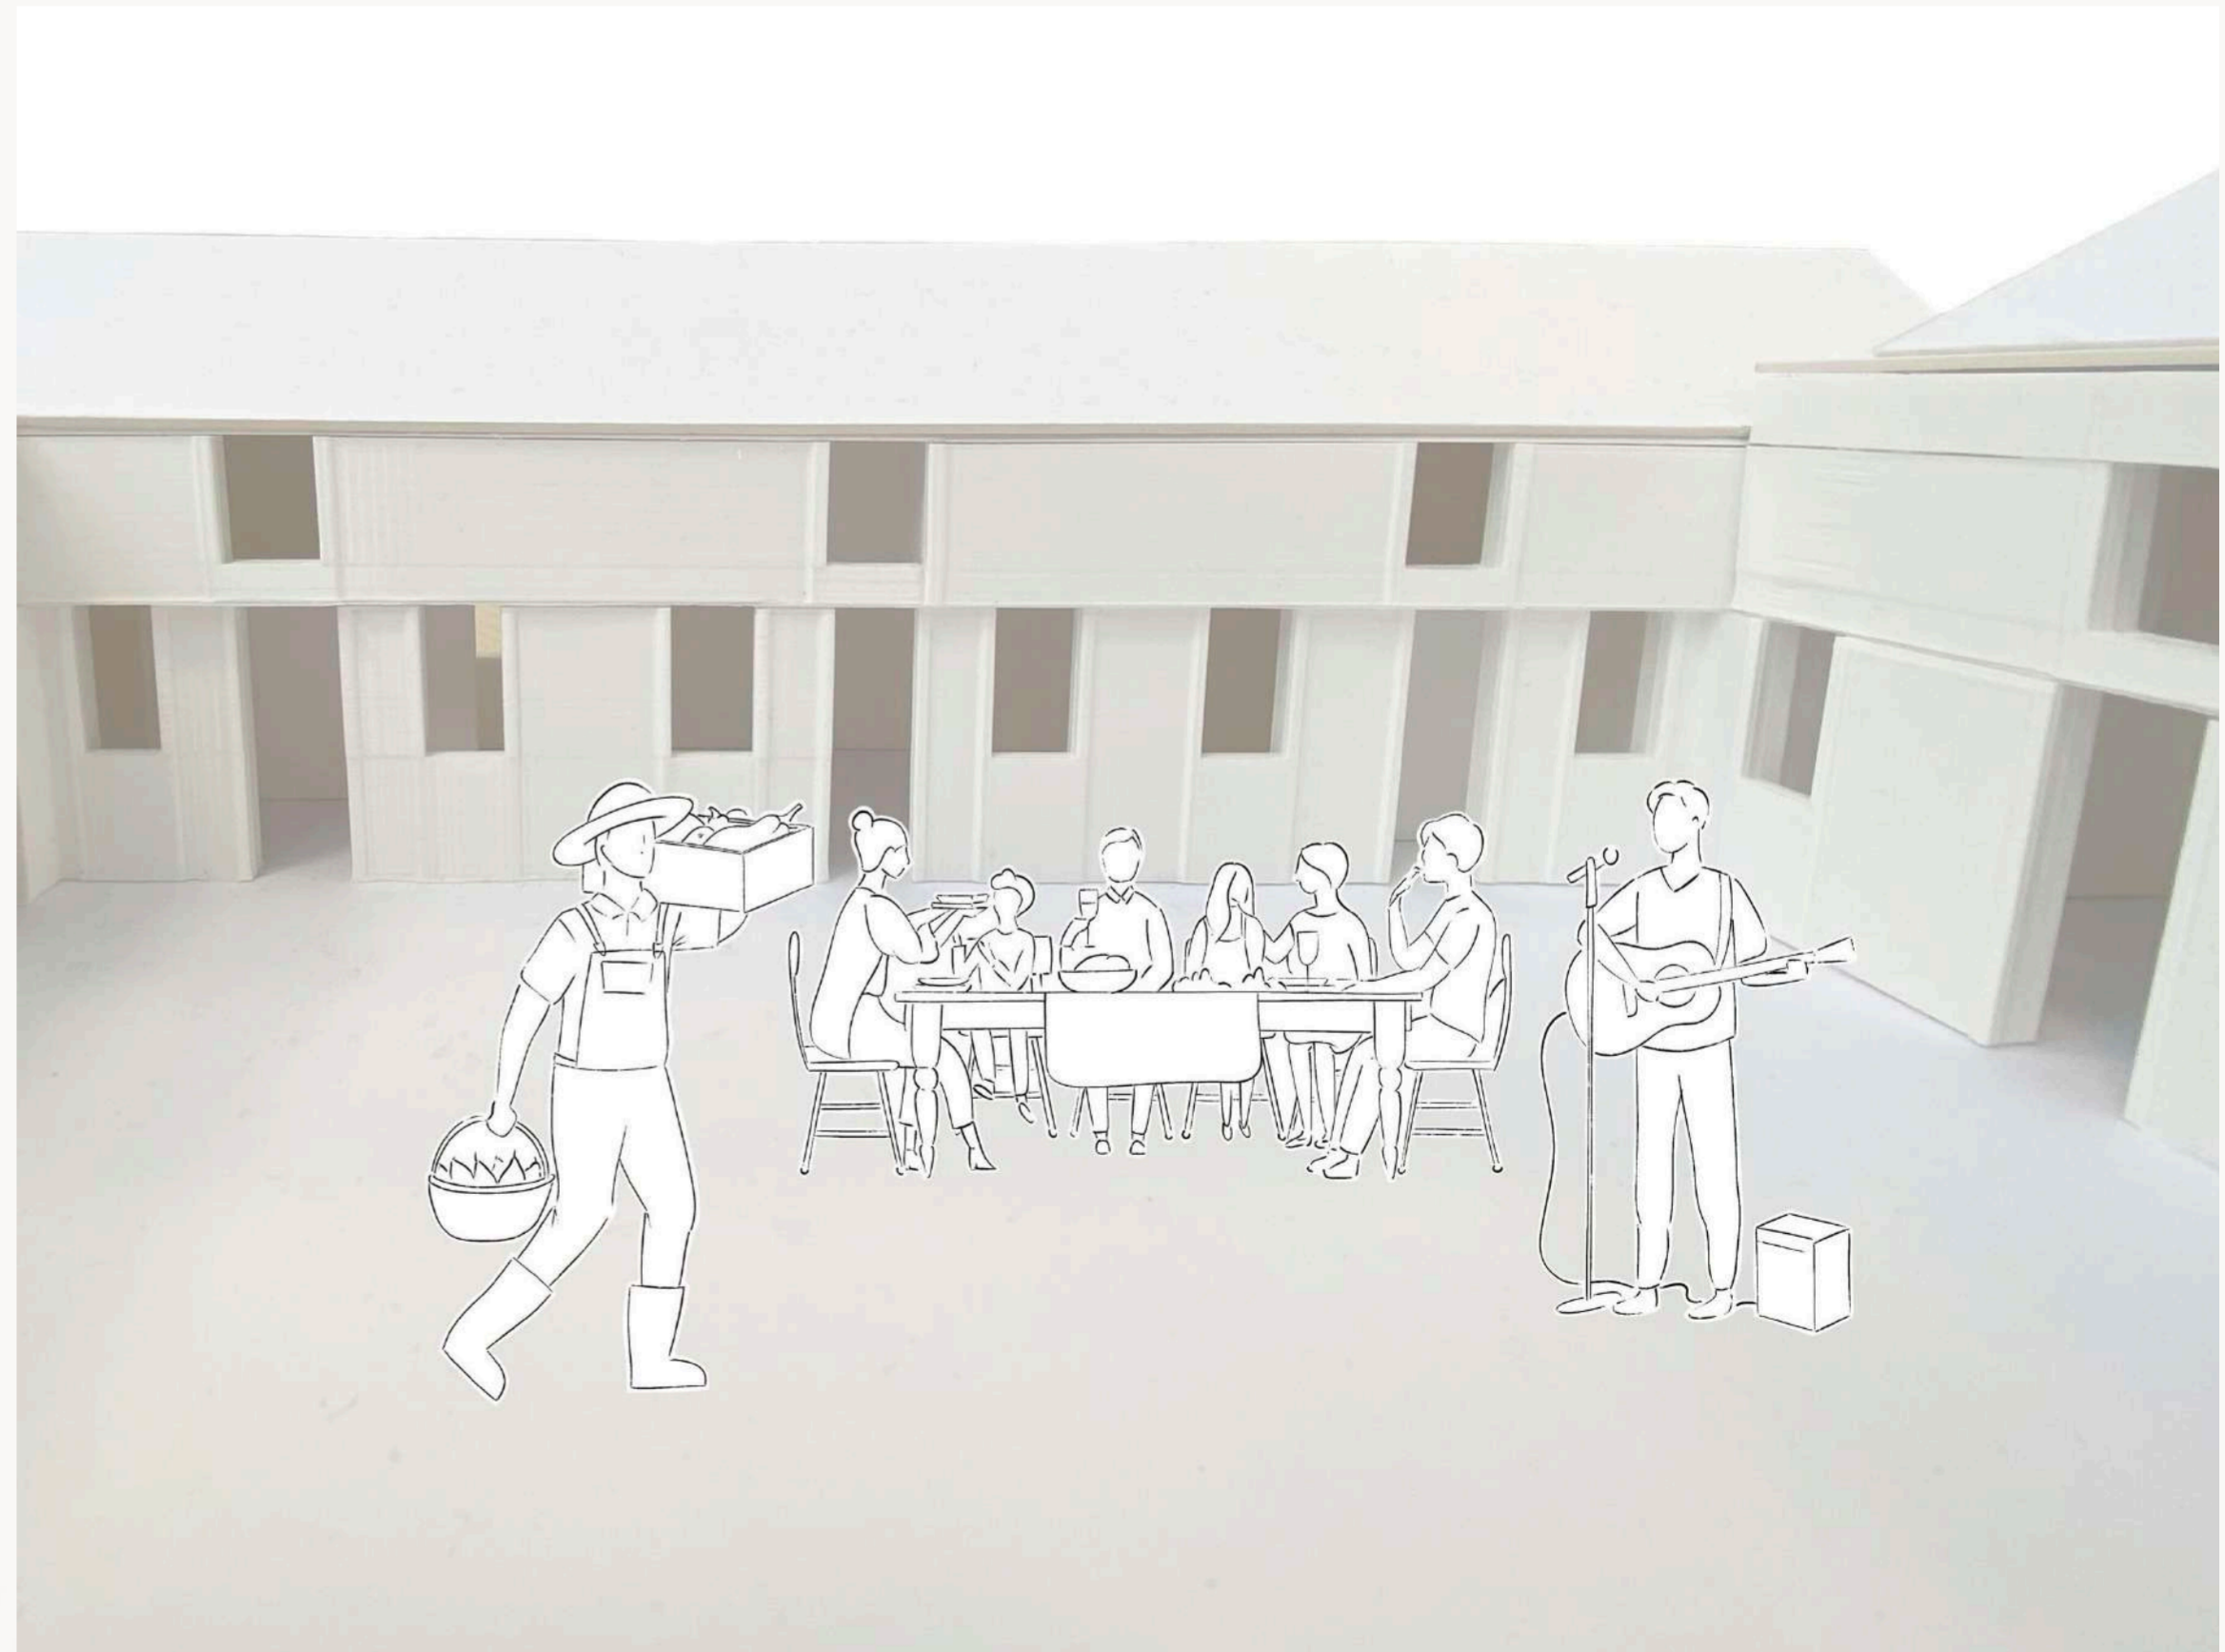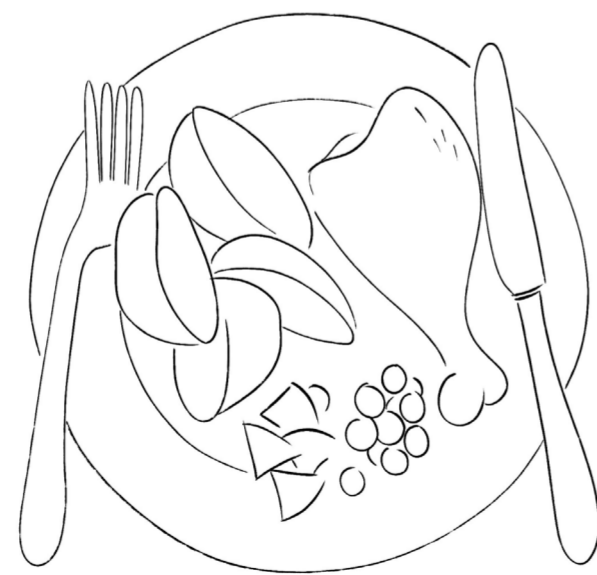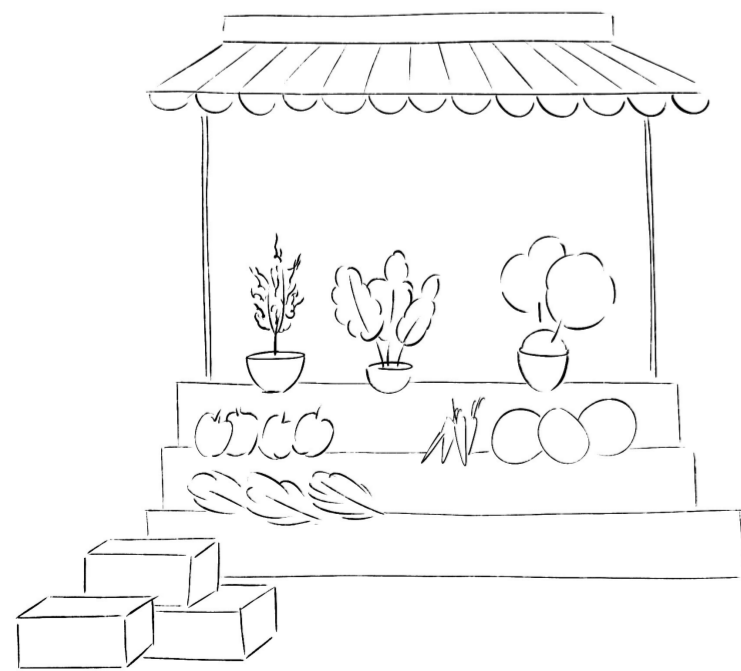





LOCAL BUSINESSES HAVE TAKE OVER A TOWER AND SHOWCASE THEIR OWN SEASONAL RECIPES TO THE COMMUNITY, USING RESPONSIBLY SOURCED PRODUCE.

THE WINDING MEZZANINE ALLOWS VISITORS TO EXPERIENCE THE STABLES FROM NEW HEIGHTS. VIEWS UP THROUGH THE GLASS ROOF AND OUT ACROSS THE FIELDS SHOWCASE THE ESTATE FROM A NEW PERSPECTIVE.

THE VENDOR MARKET IS A PLACE FOR THE COMMUNITY TO GATHER AND TASTE THE PRODUCE OF THEIR LOCAL BUSINESSES: HERE THERE IS SOMETHING FOR EVERYONE.







# SPRING

BUY PRODUCE AT THE COMMUNITY FARM SHOP



# SUMMER

PICK HERBS FROM THE INTERNAL COURTYARD



# AUTUMN

LEARN SEASONAL RECIPES IN THE KITCHENS



# WINTER


INDULGE YOURSELF AT THE VENDOR MARKET

BUILDING AXONOMETRIC



- 1. MULTI-VENDOR FOOD MARKET
- 2. GIBSIDE PUB
- 3. PUBLIC TOILETS
- 4. GIBSIDE COMMUNITY FARM PRODUCE STORE
- 5. FARM KITCHEN
- 6. OUTDOOR SEATING
- 7. PLANT ROOM
- 8. PUB LOUNGE
- 9. TEACHING KITCHENS
- 10. FOOD MARKET SEATING



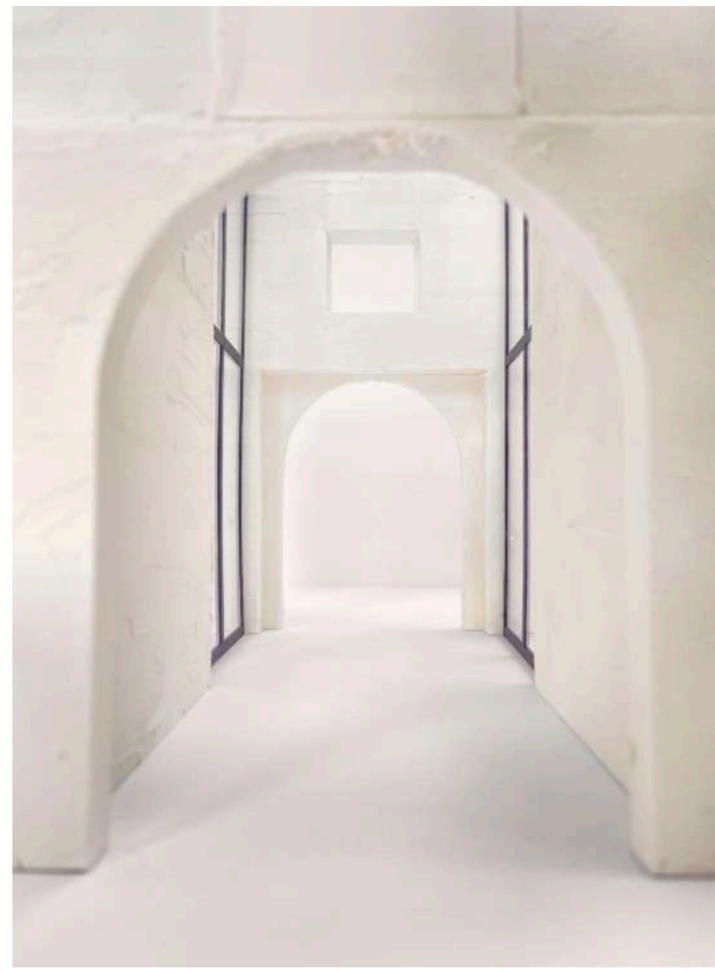

## SERIAL VISION 3D STUDY

A SERIES OF 3 MODELS WAS CREATED TO SHOW THE JOURNEY OF VISITORS AS THEY MOVE THROUGH THE HUB.

THE GRAND GLAZED ENTRANCE REFLECTS THE ORIGINAL DESIGN OF THE GIBSIDE ESTATE WITH THE INTENTION OF IMPRESSING VISITORS UPON ARRIVAL.

MOVING THROUGH TO THE COURTYARD PRESENTS GUESTS WITH A COMMUNAL SEATING AREA DESIGNED BRING PEOPLE TOGETHER IN THE GREAT OUTDOORS.

INSIDE THE STABLES, THE COMMUNITY CAN ENJOY THE FRUITS OF THEIR LABOUR WITH LOCALLY PRODUCED FOODS FROM LOCAL BUSINESSES.

