

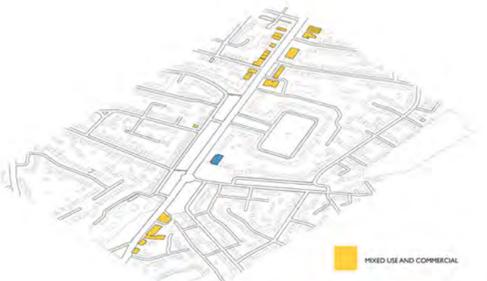


**B
E
D
F
O
N
T
L
I
B
R
A
R
Y**

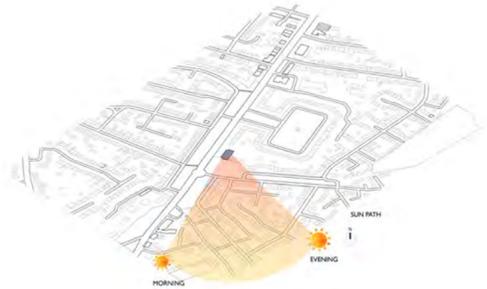

This project is based on the re-design of a local library located in Bedfont Feltham. The library has been under threat of being closed down. Spaces like local libraries are important to communities as these are spaces which bring people together.

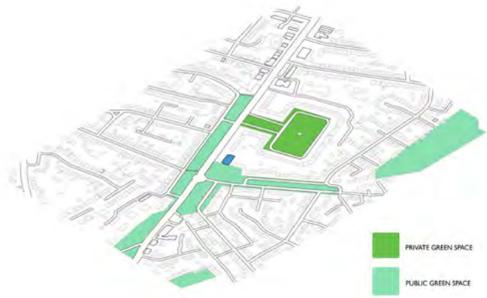

Notably located around the area and on the original building of Bedfont Library are the angular pitched roofs. Mid-evil church across from library around since 1704.



Population estimated around 13,545
 Schools- 2 Secondary
 6 Primary
 1 Special needs



In the UK children who suffer with literacy issues have lower life expectancy.





16.4% of adults have poor literacy skills. Those who do will be at a disadvantage in the job market and are unable to support their children with reading and writing.

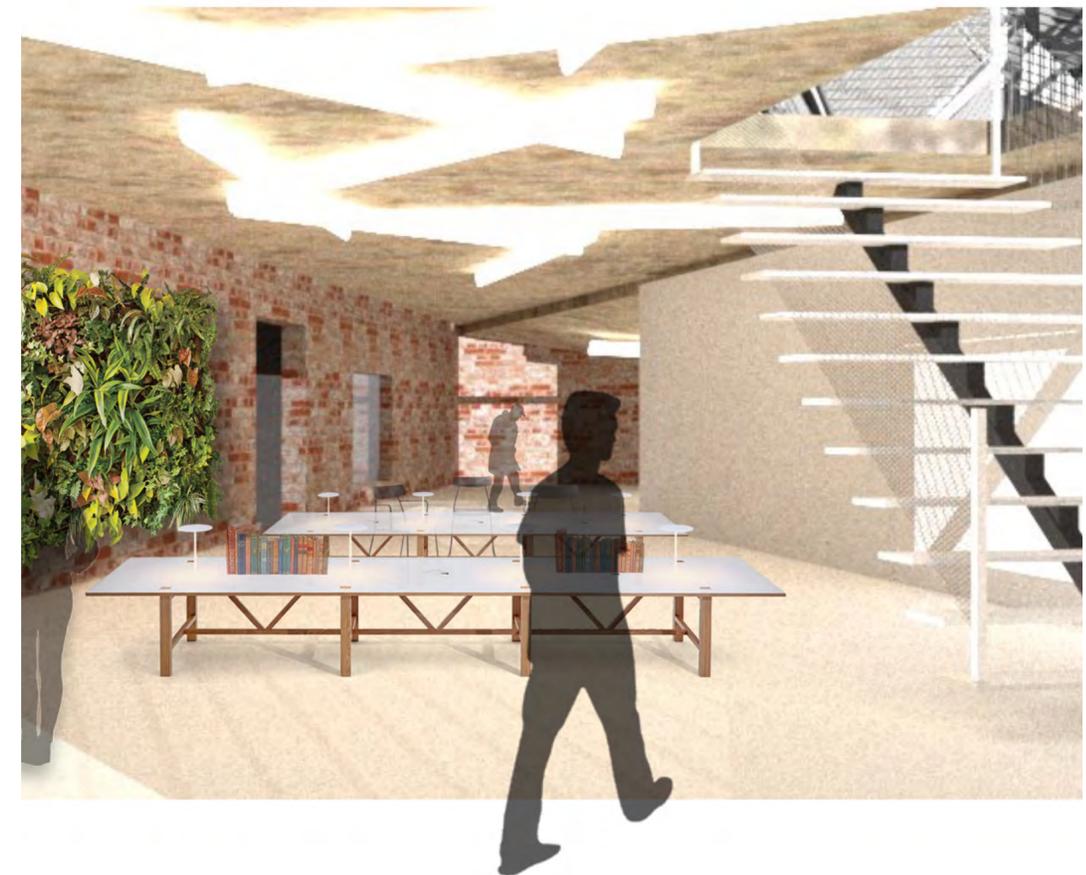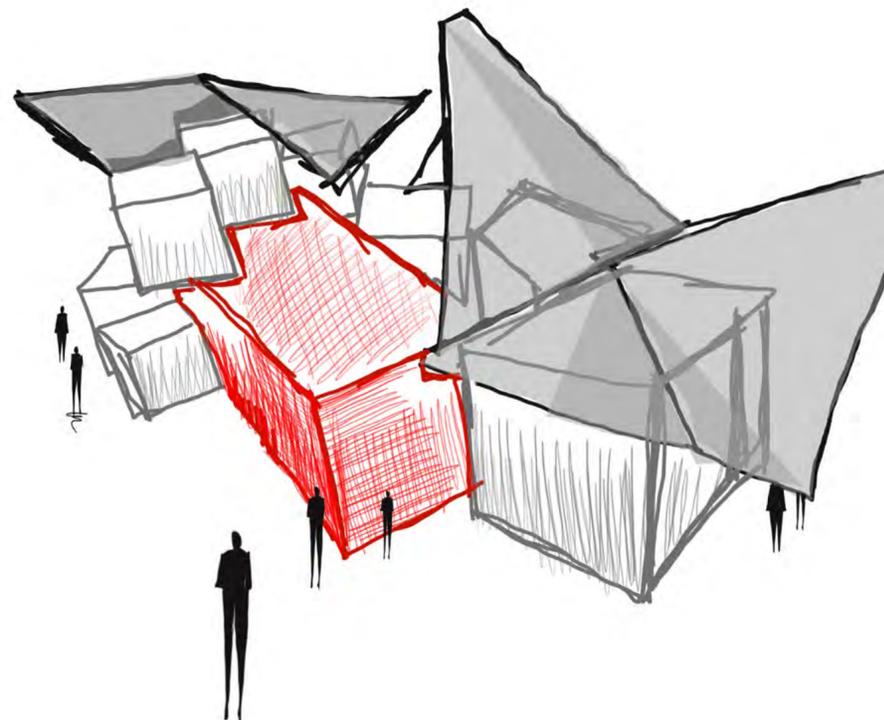






Experimentation, understanding how to twist the new structures or plug-ins around the old building. The new system would wrap and twist around the old system.

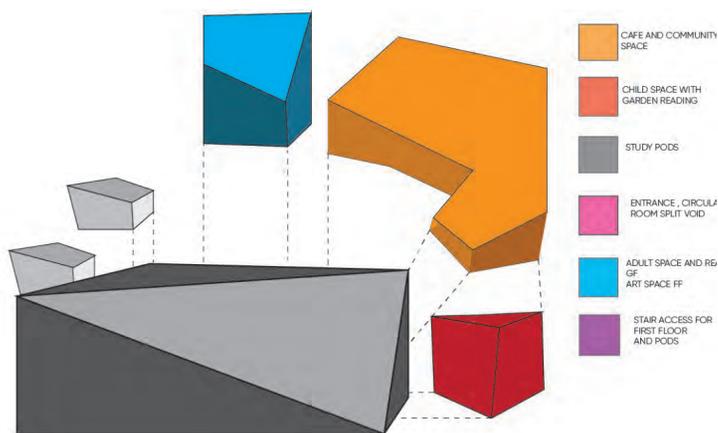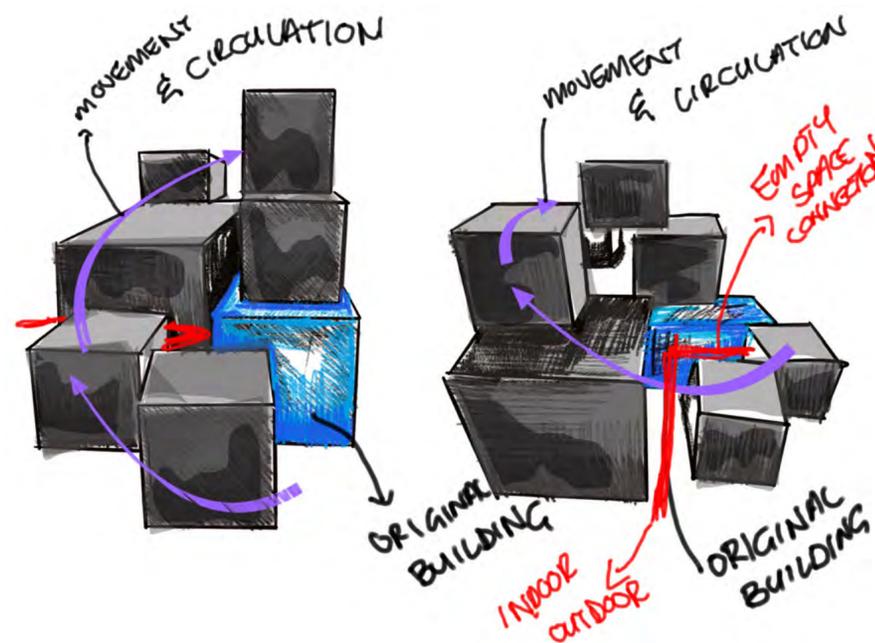


The new plug-in spaces such as the study pods, children's reading space, community space and silent reading space, these would all carry the same geometry and angles. Twisting and being de-constructed.



Using the pitched roof geometry I decided to take the original structure, explode it and de-construct the angles back onto the and in the existing building.



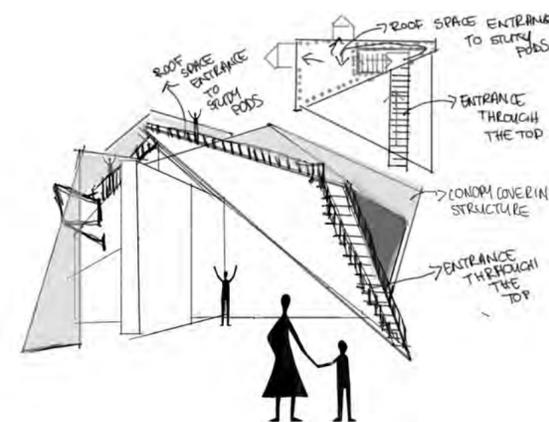
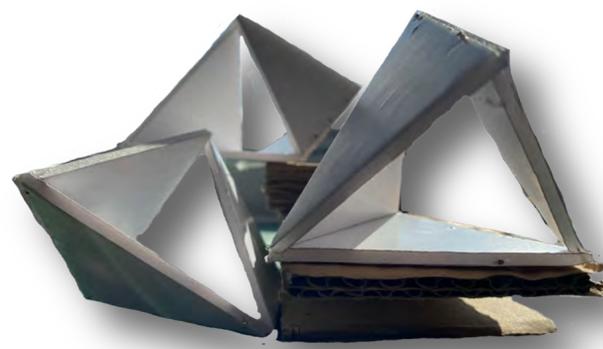
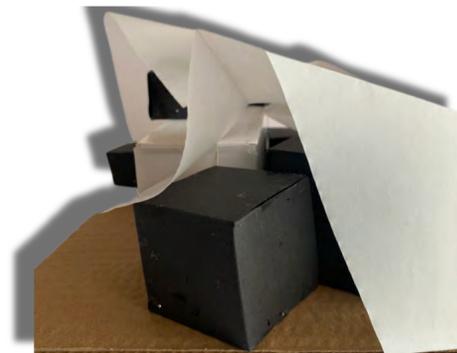



By reorganising cutting through and dismantling the building, a new entrance was created. The building could be accessed and exited from the roof. By cutting through the angled space and new feature of the building was created.

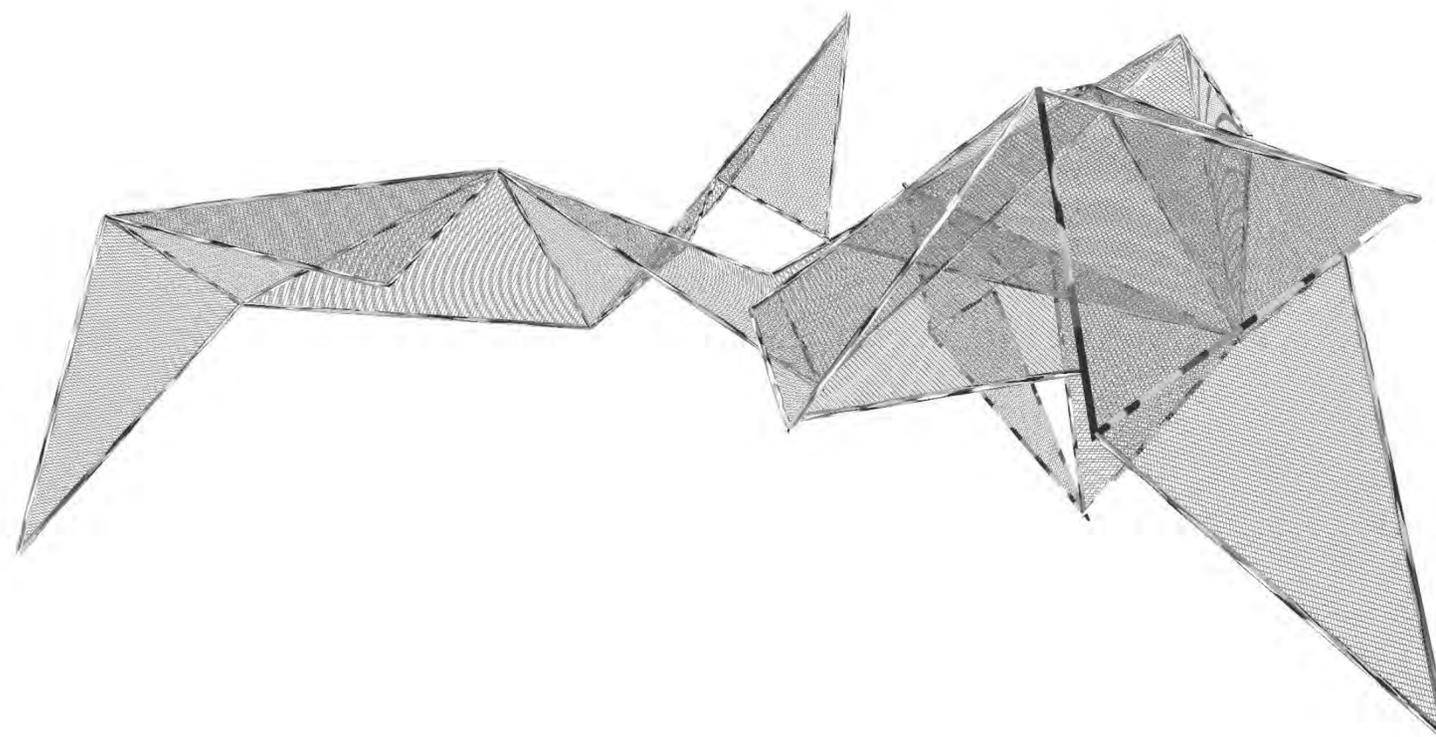



RE-DESIGN **PLUG-IN** DE-CONSTRUCTION **COMMUNITY SPACES**

**B
E
D
F
O
N
T
L
I
B
R
A
R
Y**

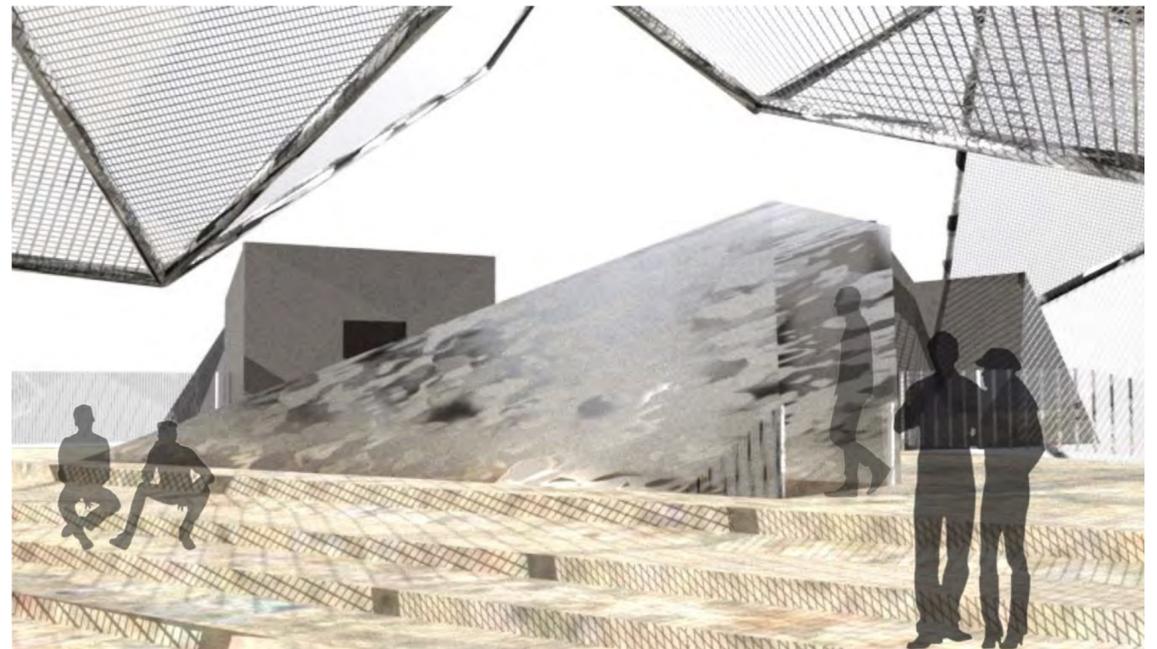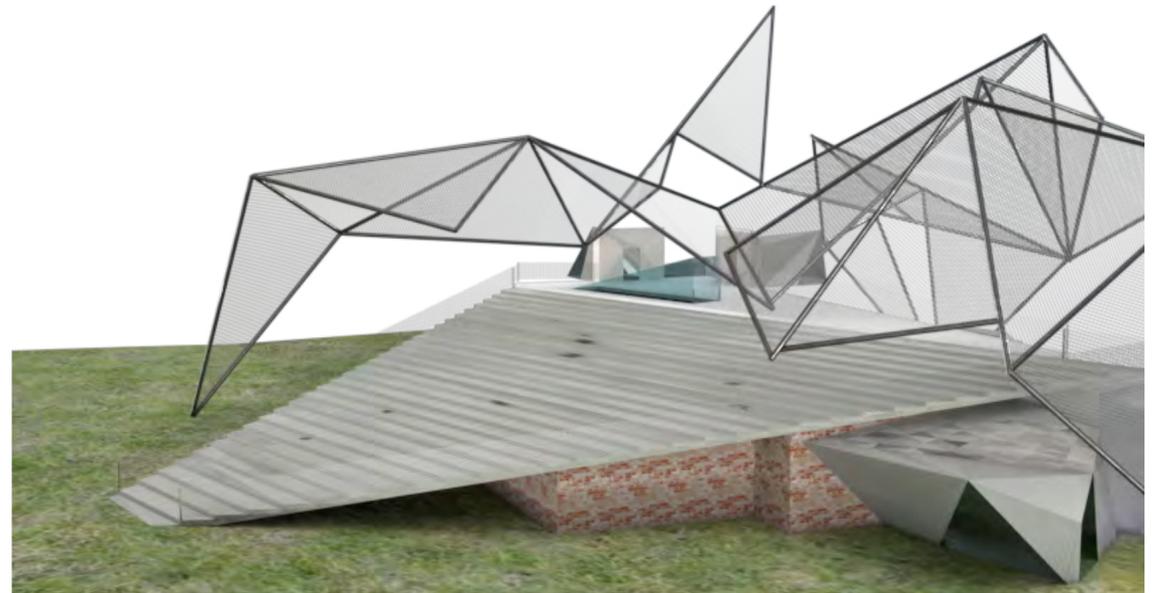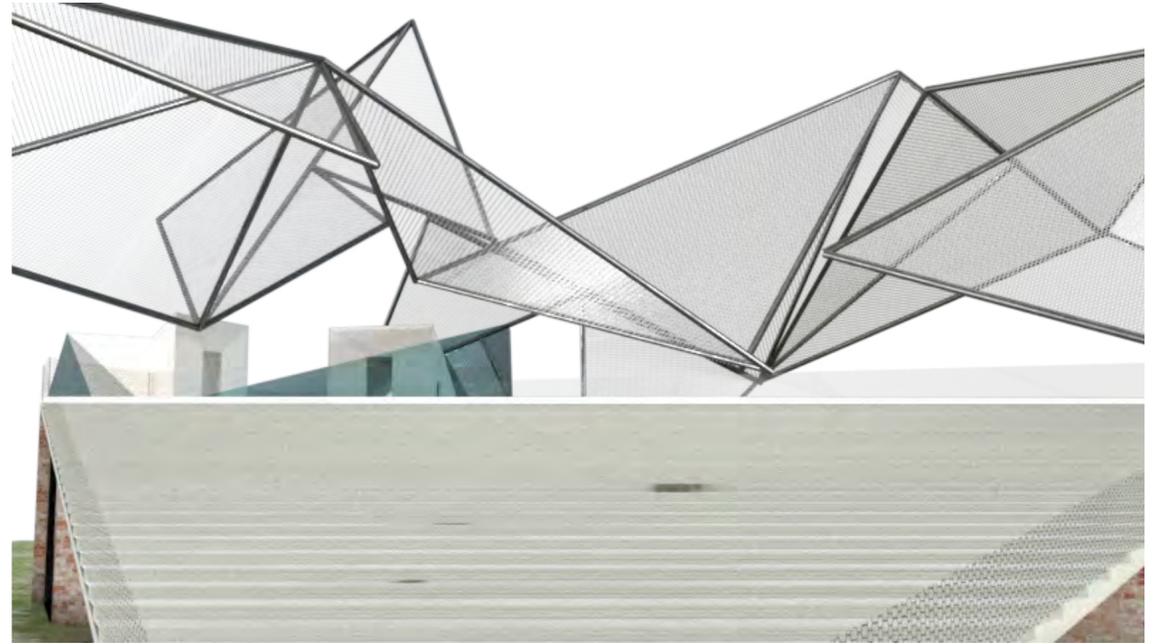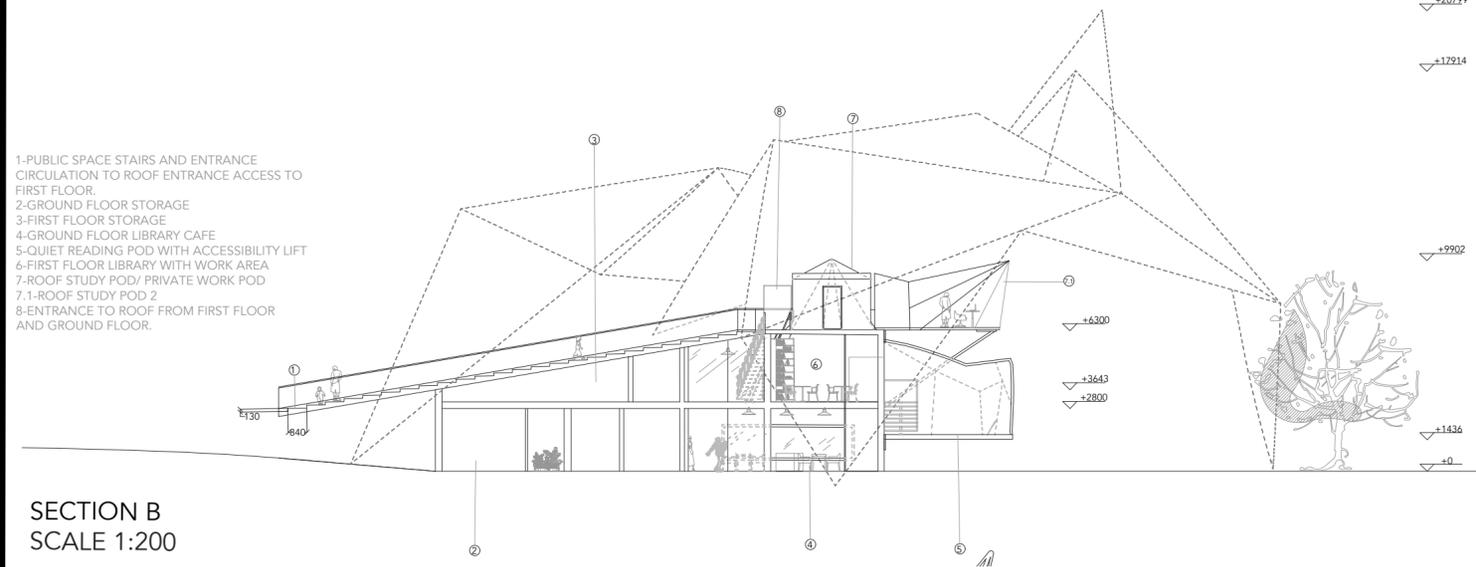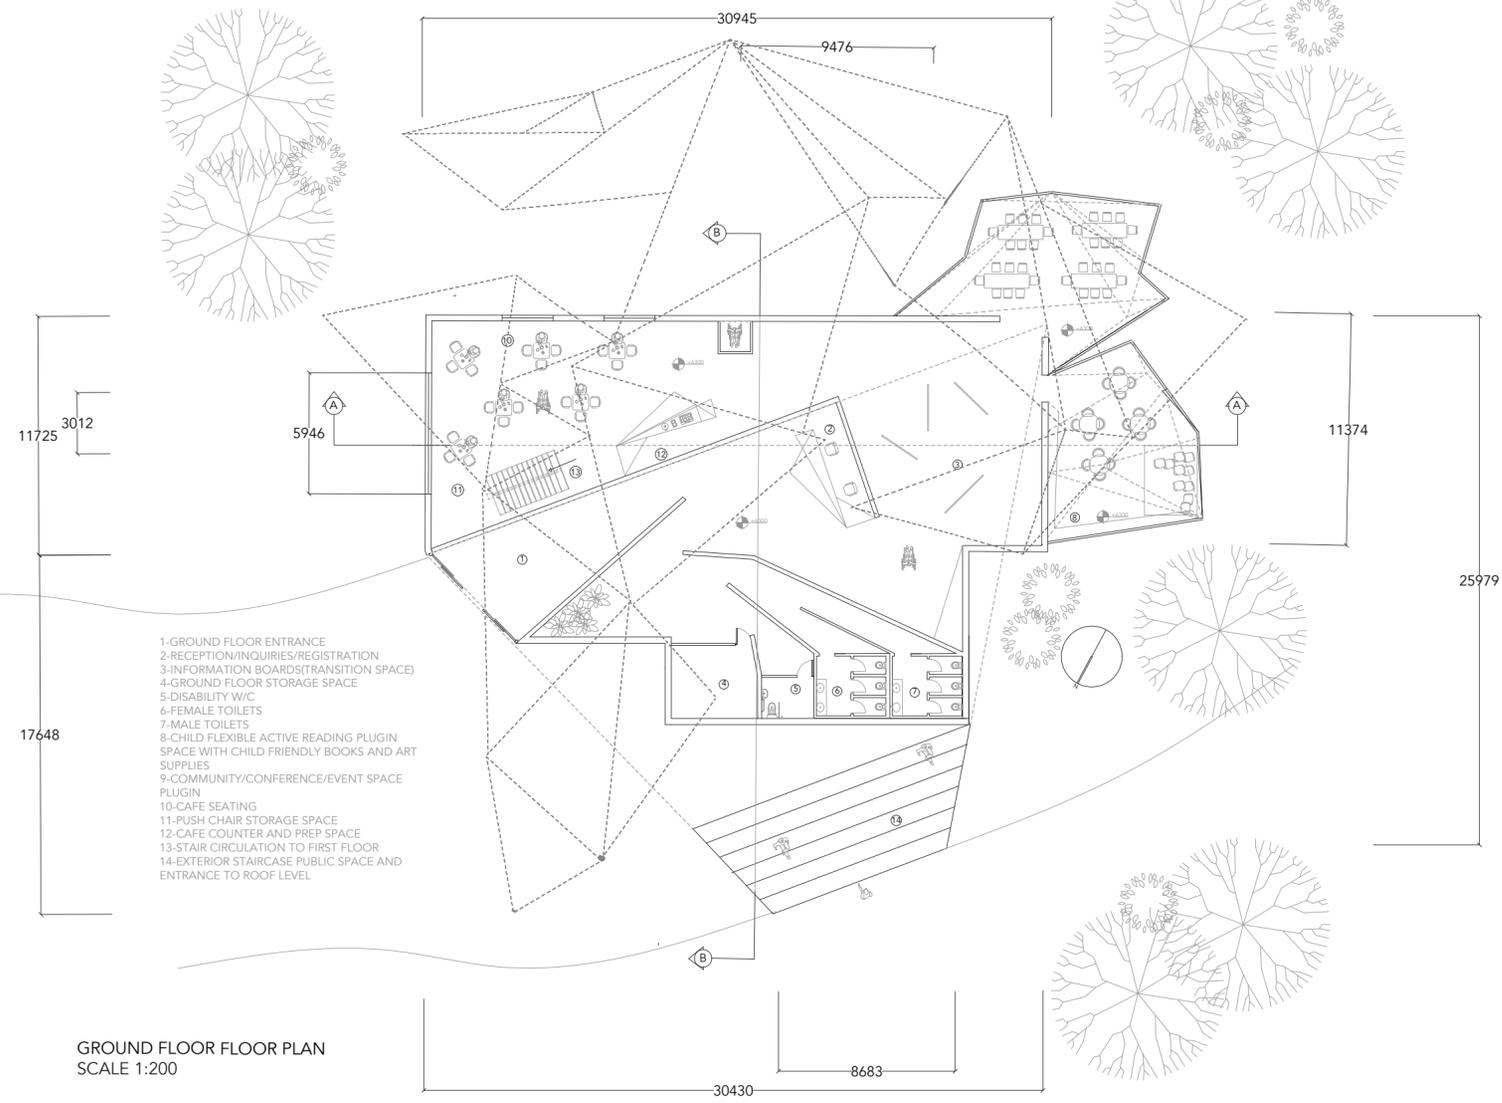


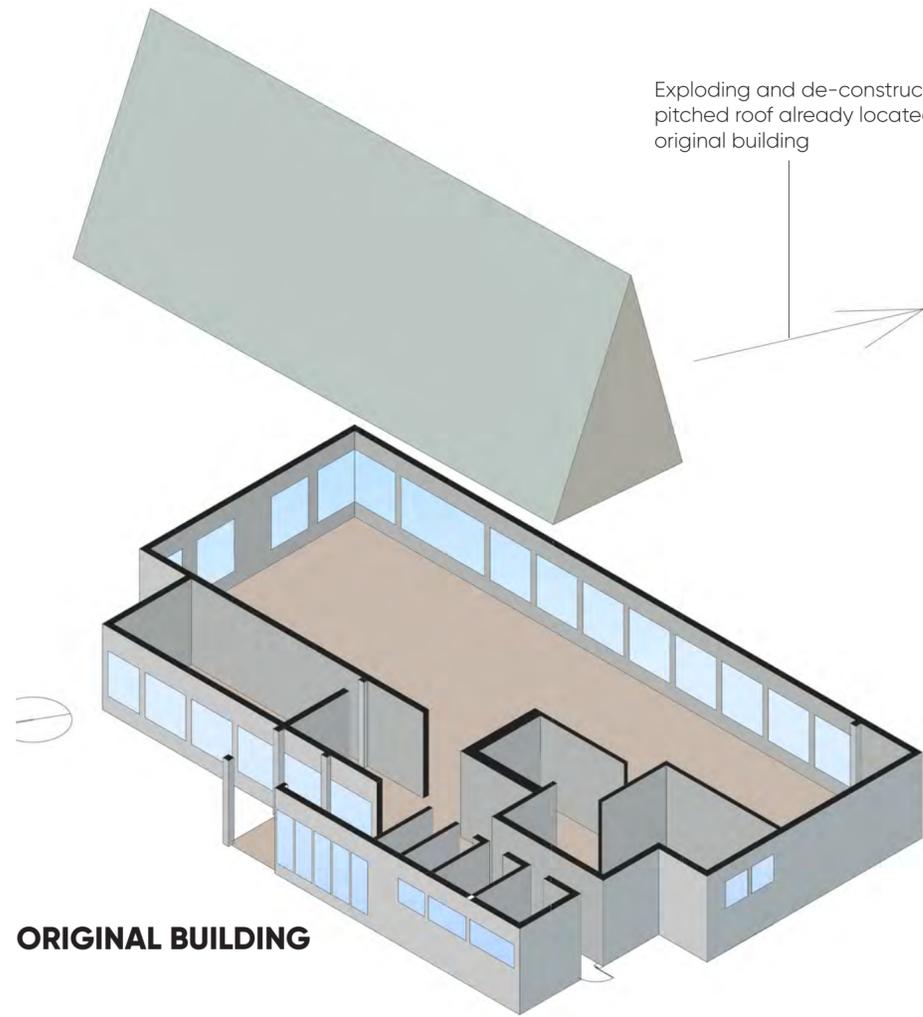



ORIGINAL BUILDING

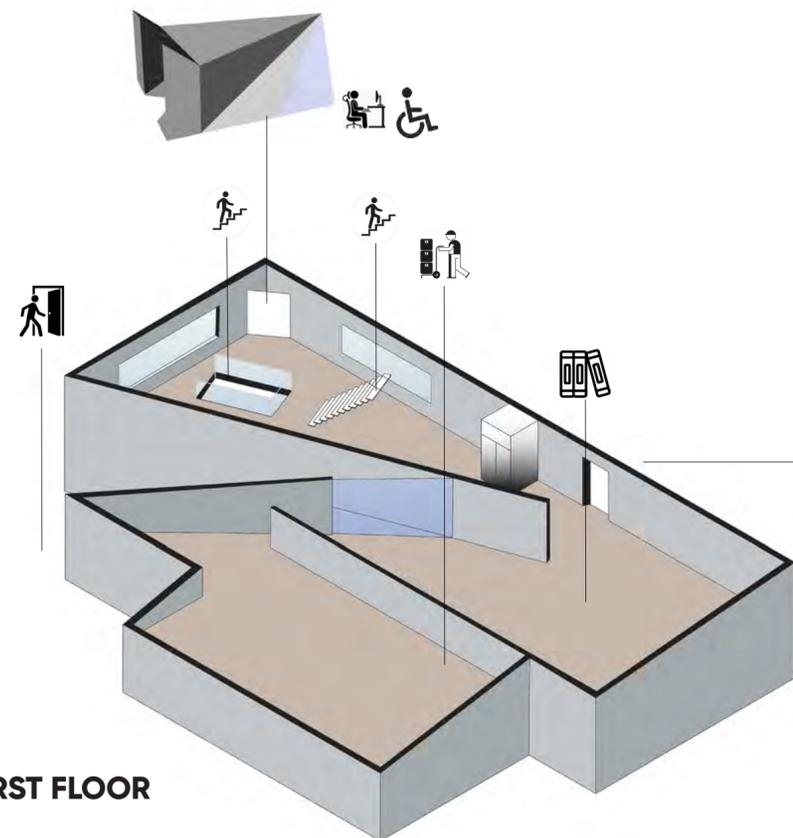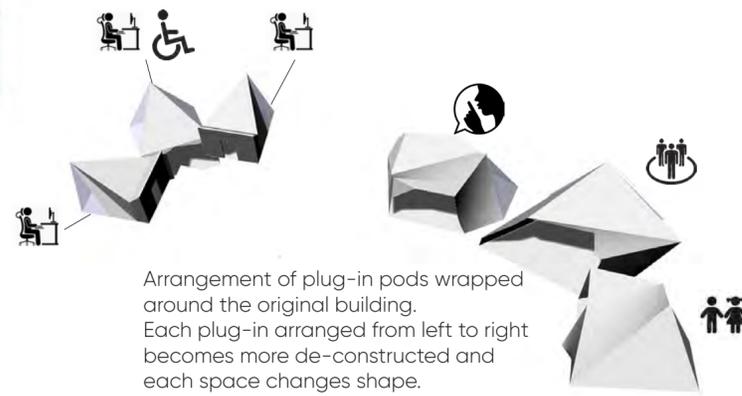

2-FIRST FLOOR

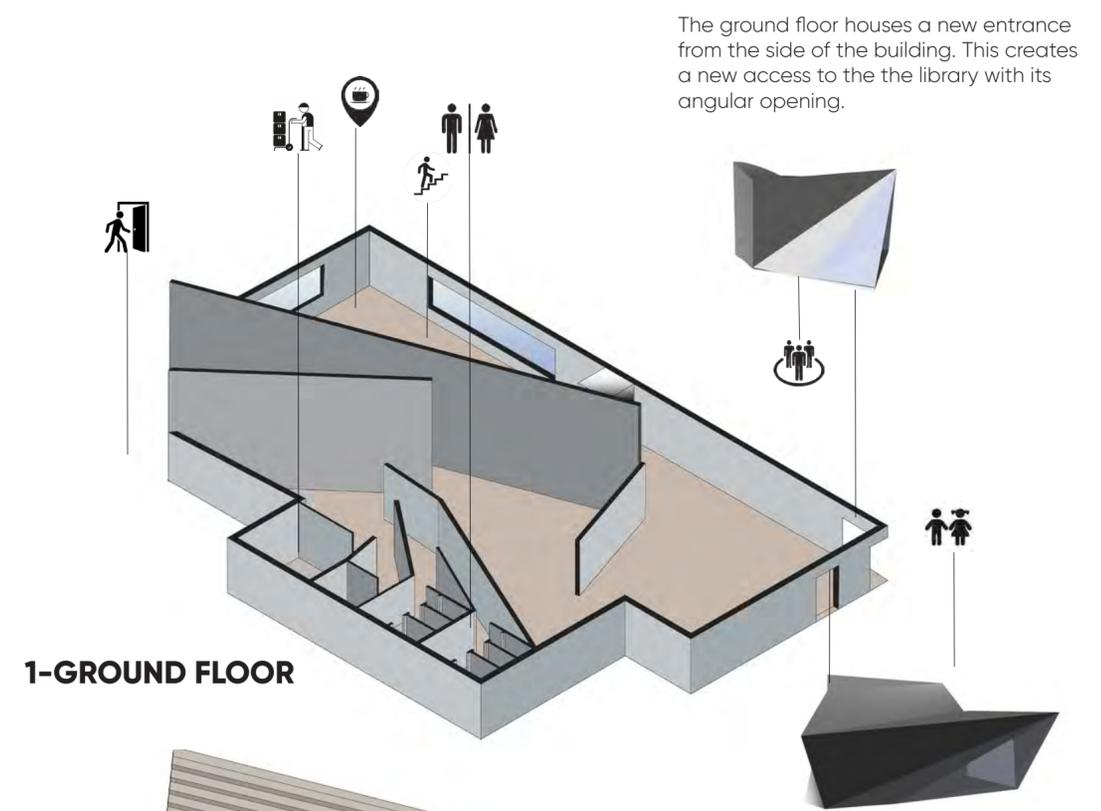

1-GROUND FLOOR

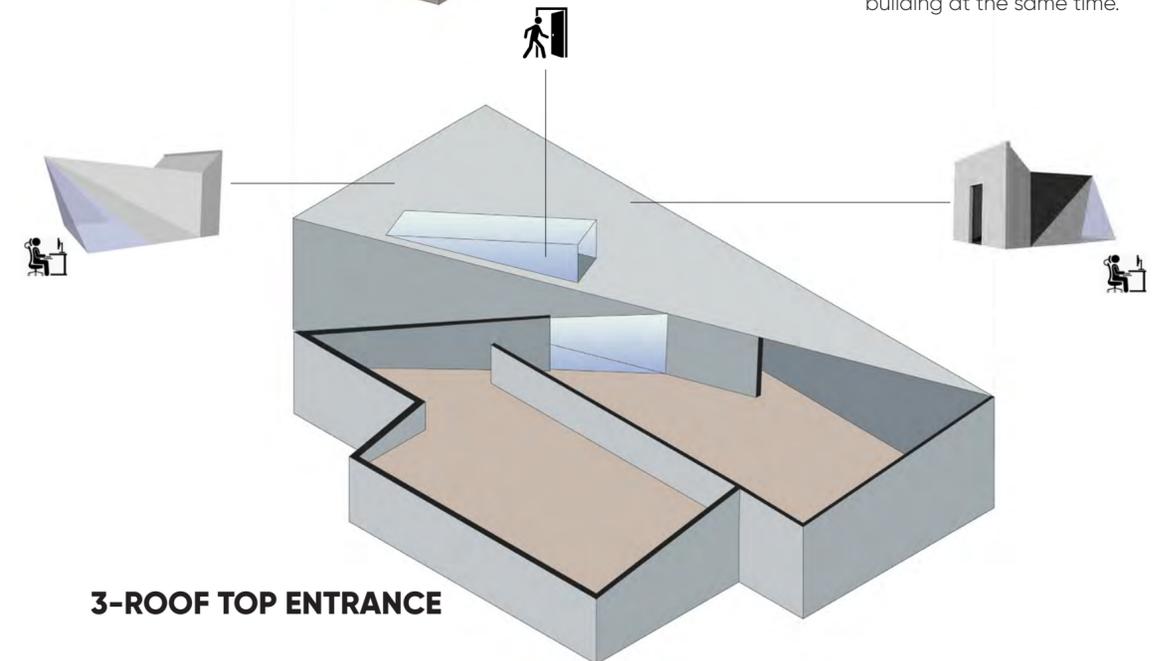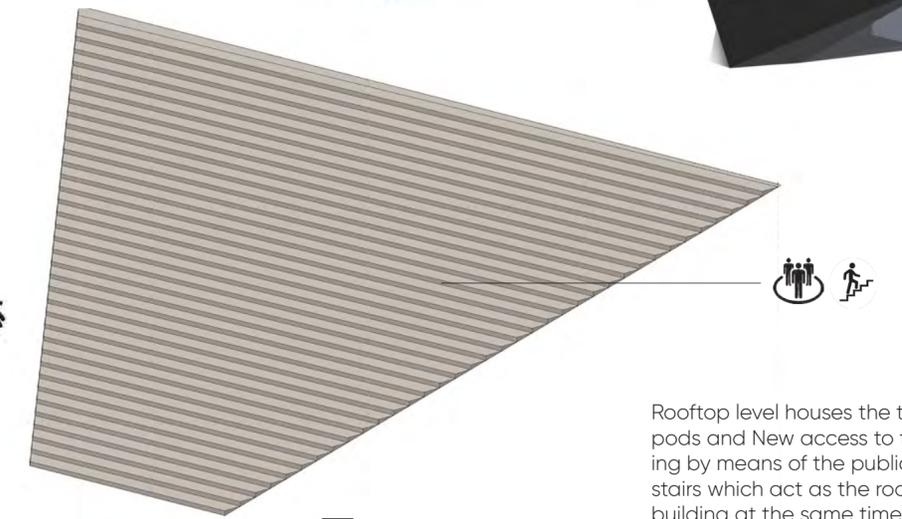

3-ROOF TOP ENTRANCE

**B
E
D
F
O
N
T

L
I
B
R
A
R
Y**

