


THE SECRET GARDEN

Sellers Wheel in Sheffield


The Secret Garden, located within Sellers Wheel in Sheffield is a journey from one garden to another, consisting of green spaces, wooden structures and geometry, emphasising the importance of design composition and connection between spaces.



The roof top functions as a roof garden and makes use of an area not previously considered and offers an alternate experience to the courtyard. The design takes its influence from Japanese wooden construction and joinery methods, such as Japanese Kumiko pattern. The wood pattern enhanced the design creating an elegant space of harmony and stillness, with natural materials and exposure to nature and light.

The outcome is a design of simplicity with hidden complexity in its methods, as well as an escape for the city-dweller which elevates them to a place of respite and to take the moment in.



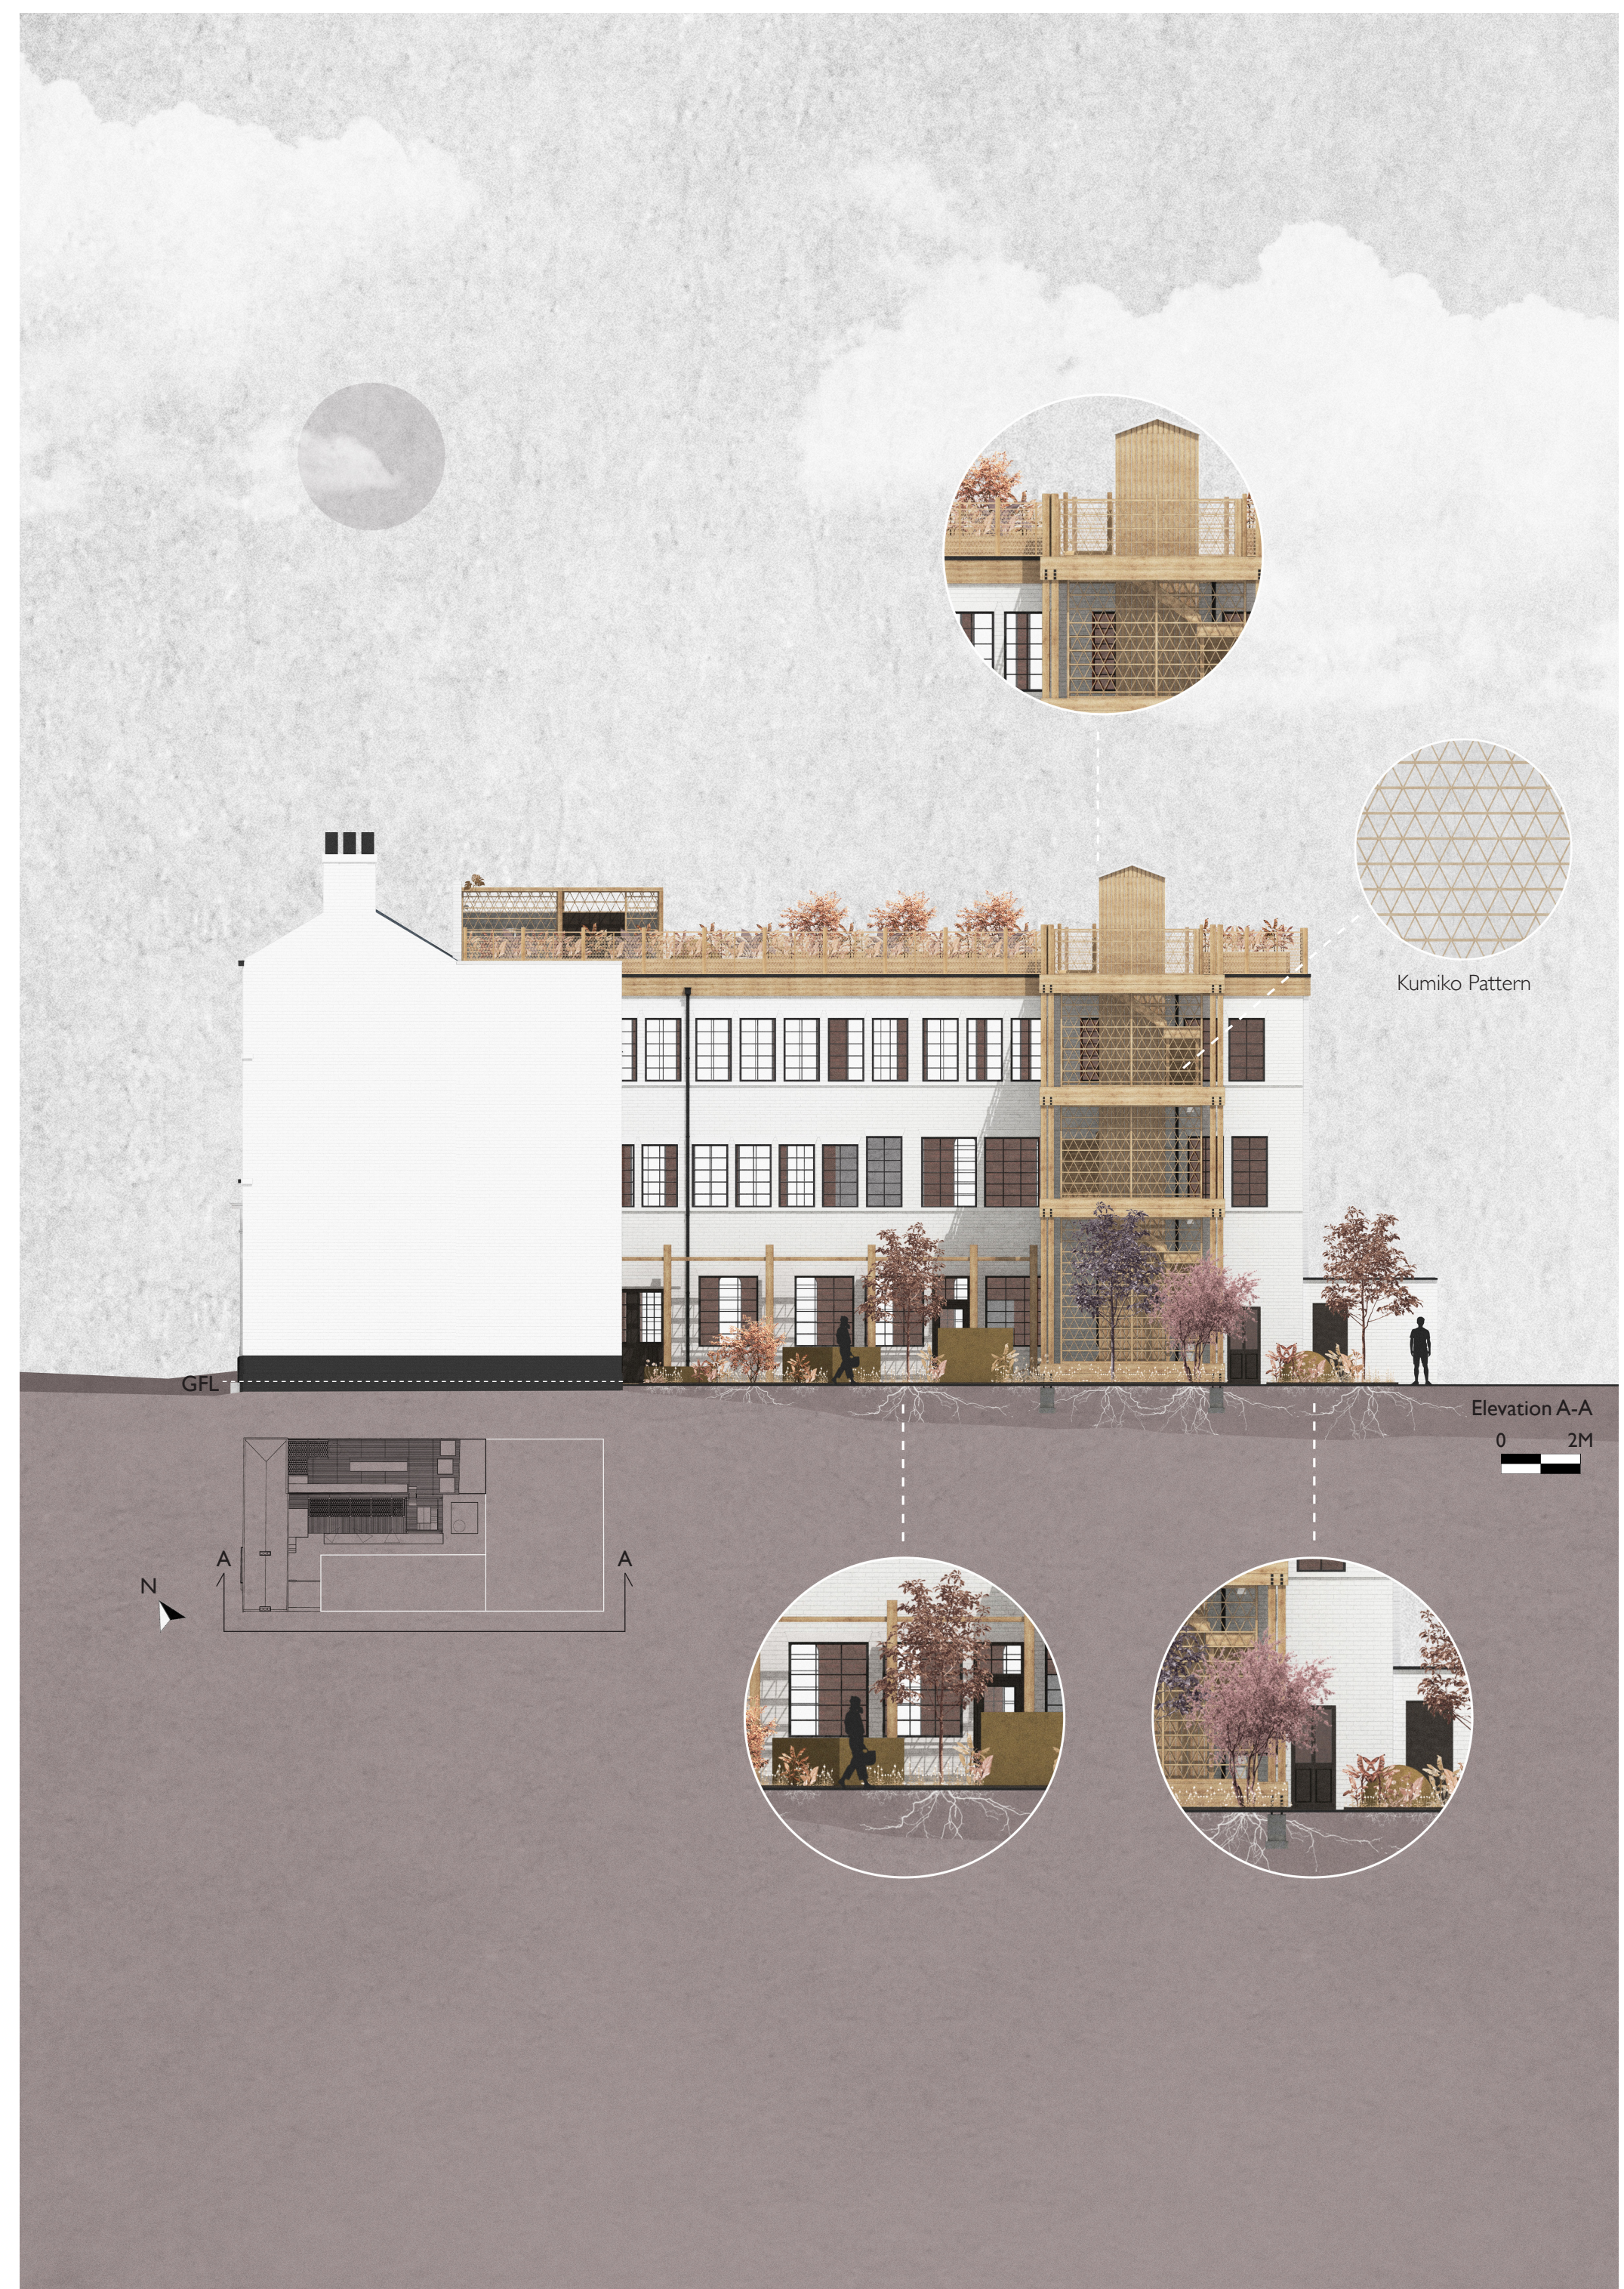


WOODEN STRUCTURE ASSEMBLY
Components & Composition

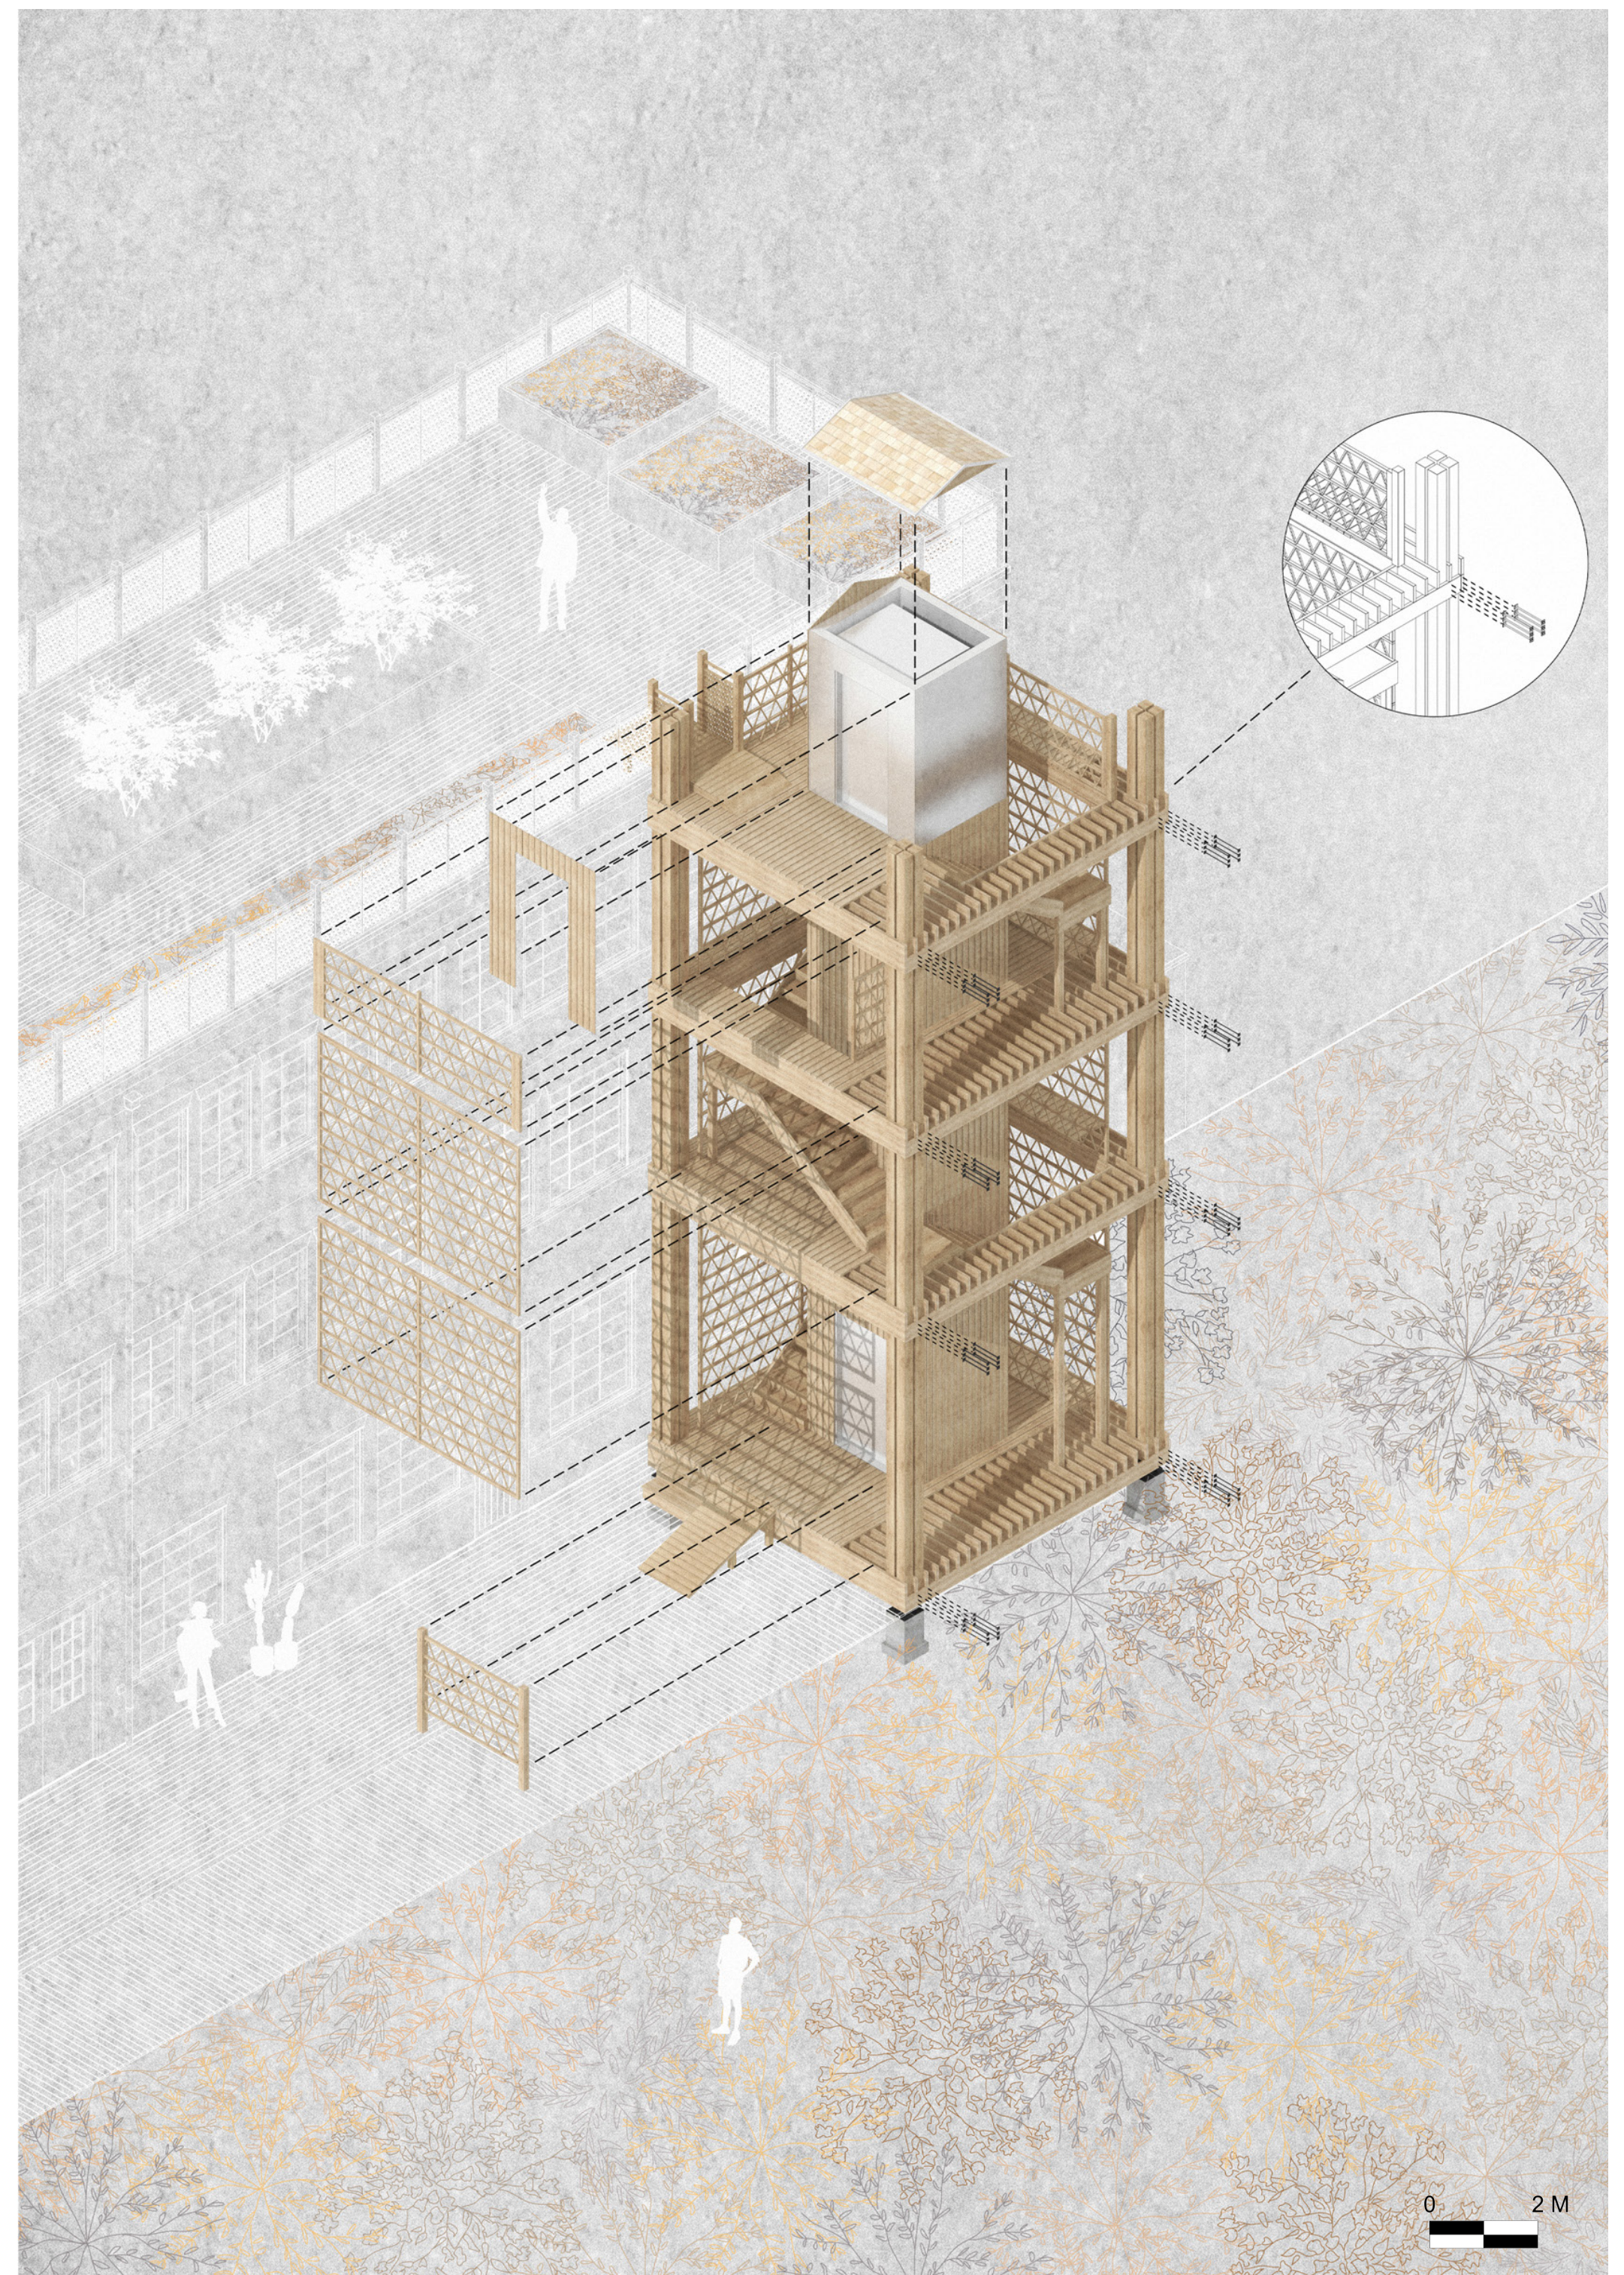

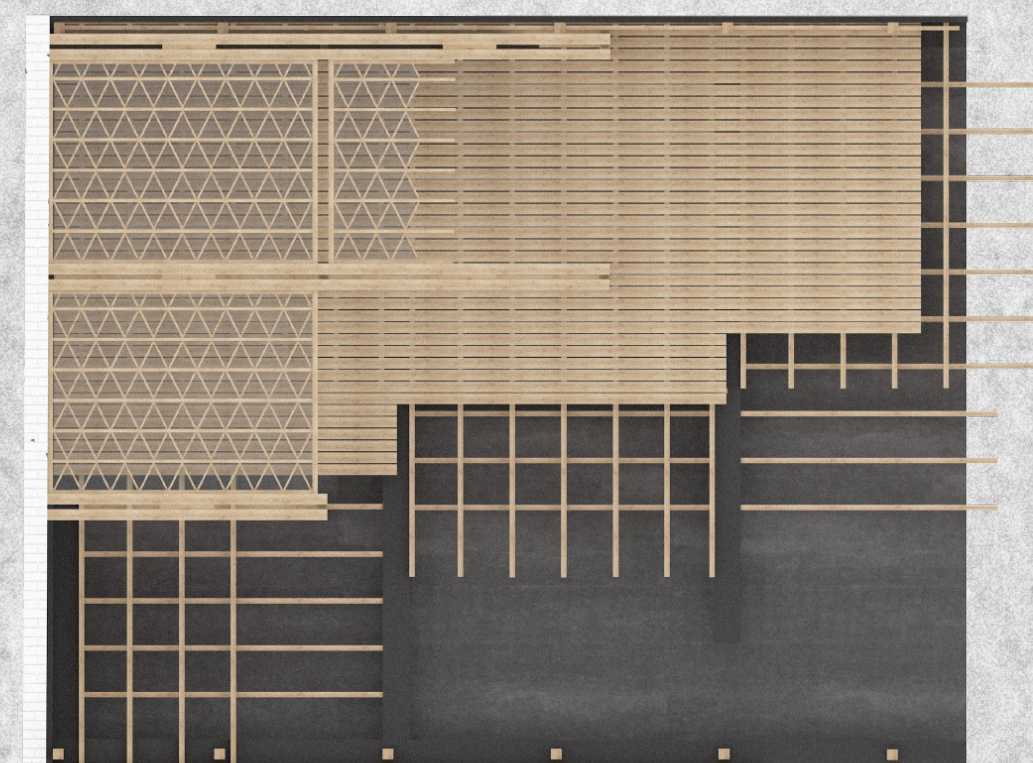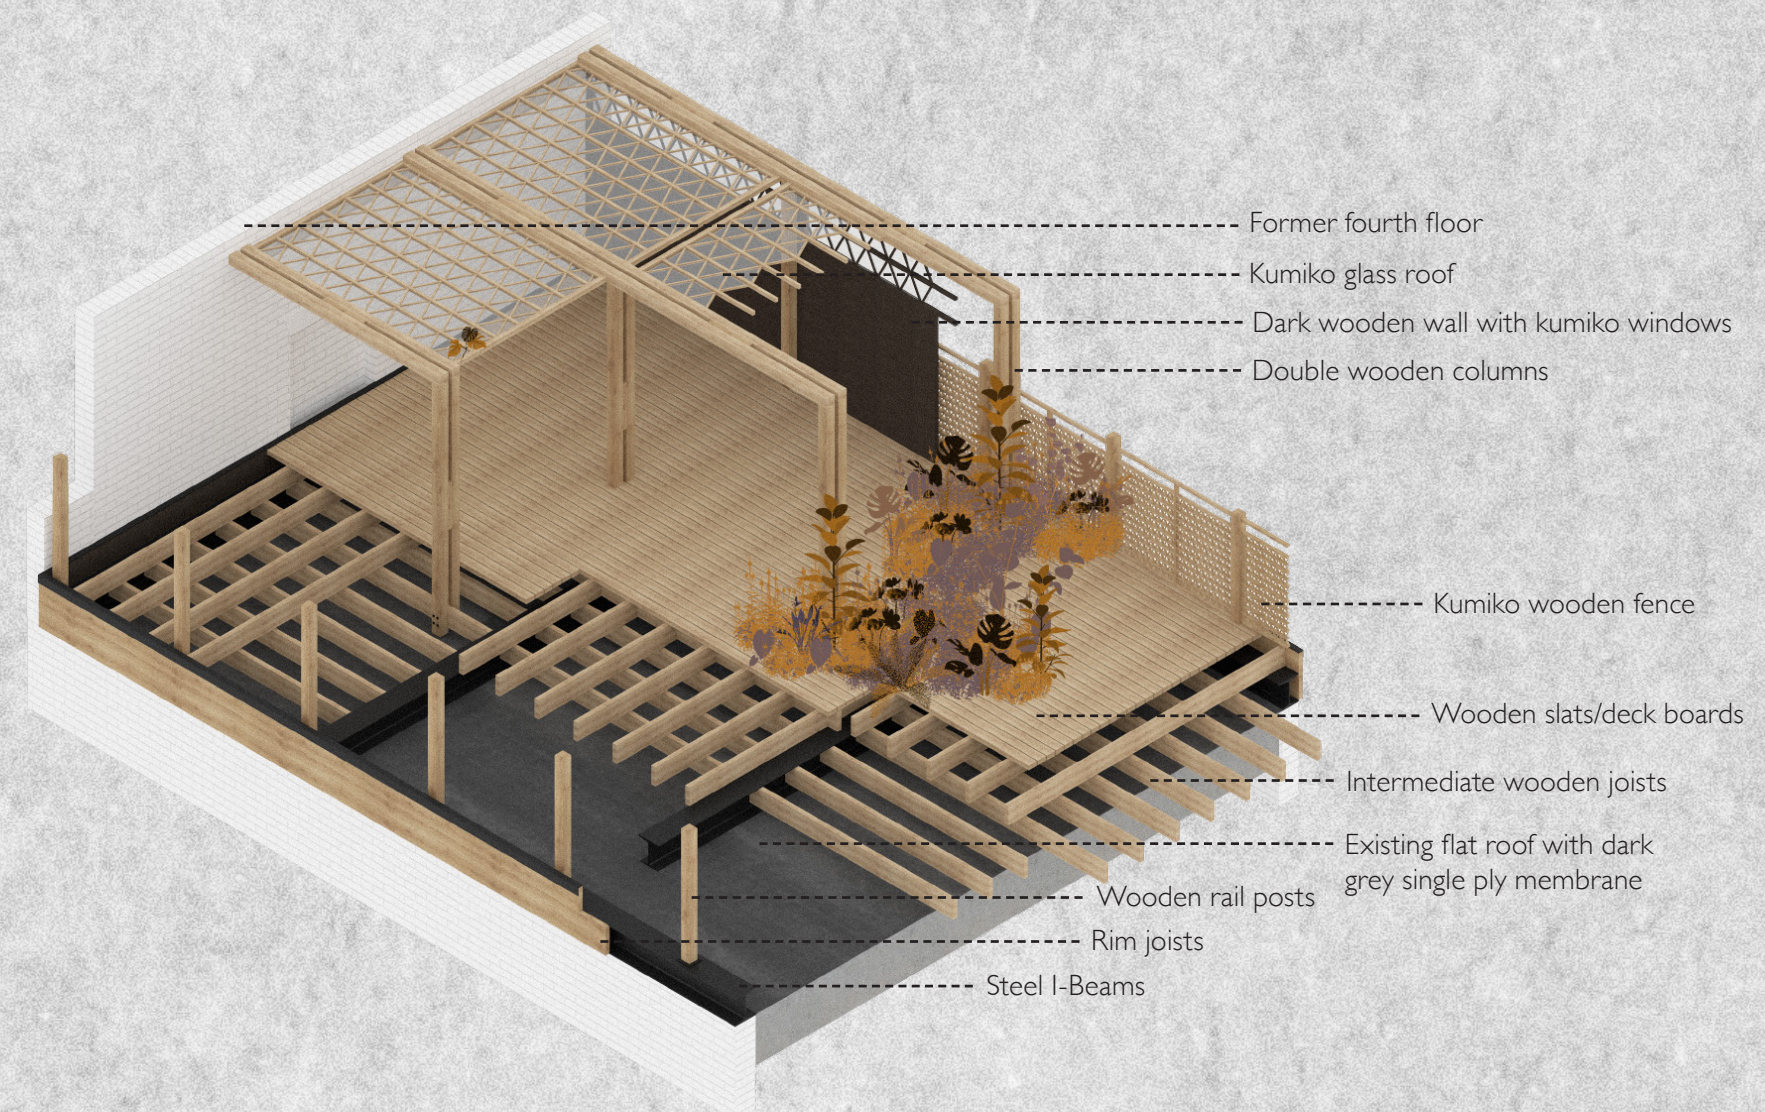

Roof construction detail plan

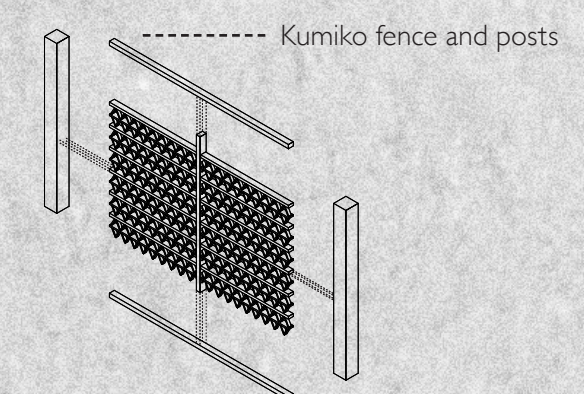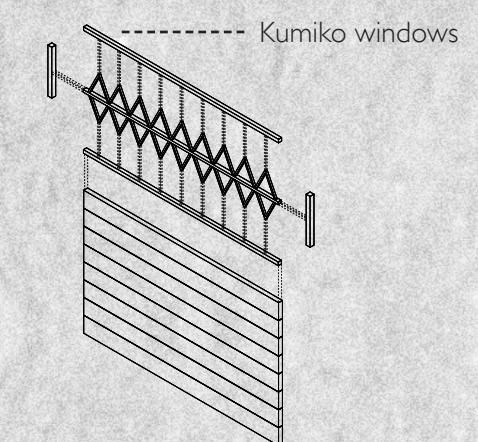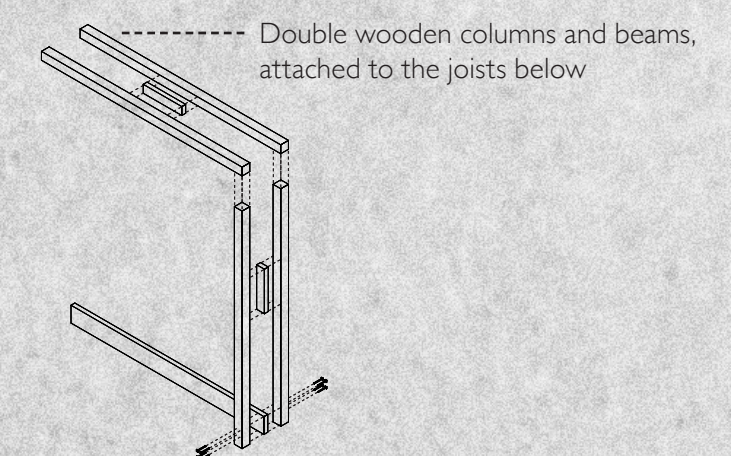

ROOF DECKING DETAILS

Components & Composition



WOODEN STRUCTURE VISUALISATION
Interior details; staircases, kumiko pattern



ROOF GARDEN VISUALISATION
Seating area, Green spaces