


 
# PROPOSAL: *Floor plans*


LADYWELL PLAYTOWER

## GROUND FLOOR

*1:200 on A2*

- 1 Entrance
- 2 Lobby
- 3 Waiting area
- 4 Management office
- 5 Dressing room
  - 5.1 Showers
  - 5.2 Changing area
  - 5.3 Toilets
- 6 Swimming pool
  - 6.1 Storage
- 7 Co-working kitchen
  - 7.1 Toilet
- 8 Outdoor social area
- 9 Communal toilets
- 10 Tennis court
- 11 Co-working pods
  - 11.1 Single
  - 11.2 Double
  - 11.3 Meeting

- Existing 
- New 

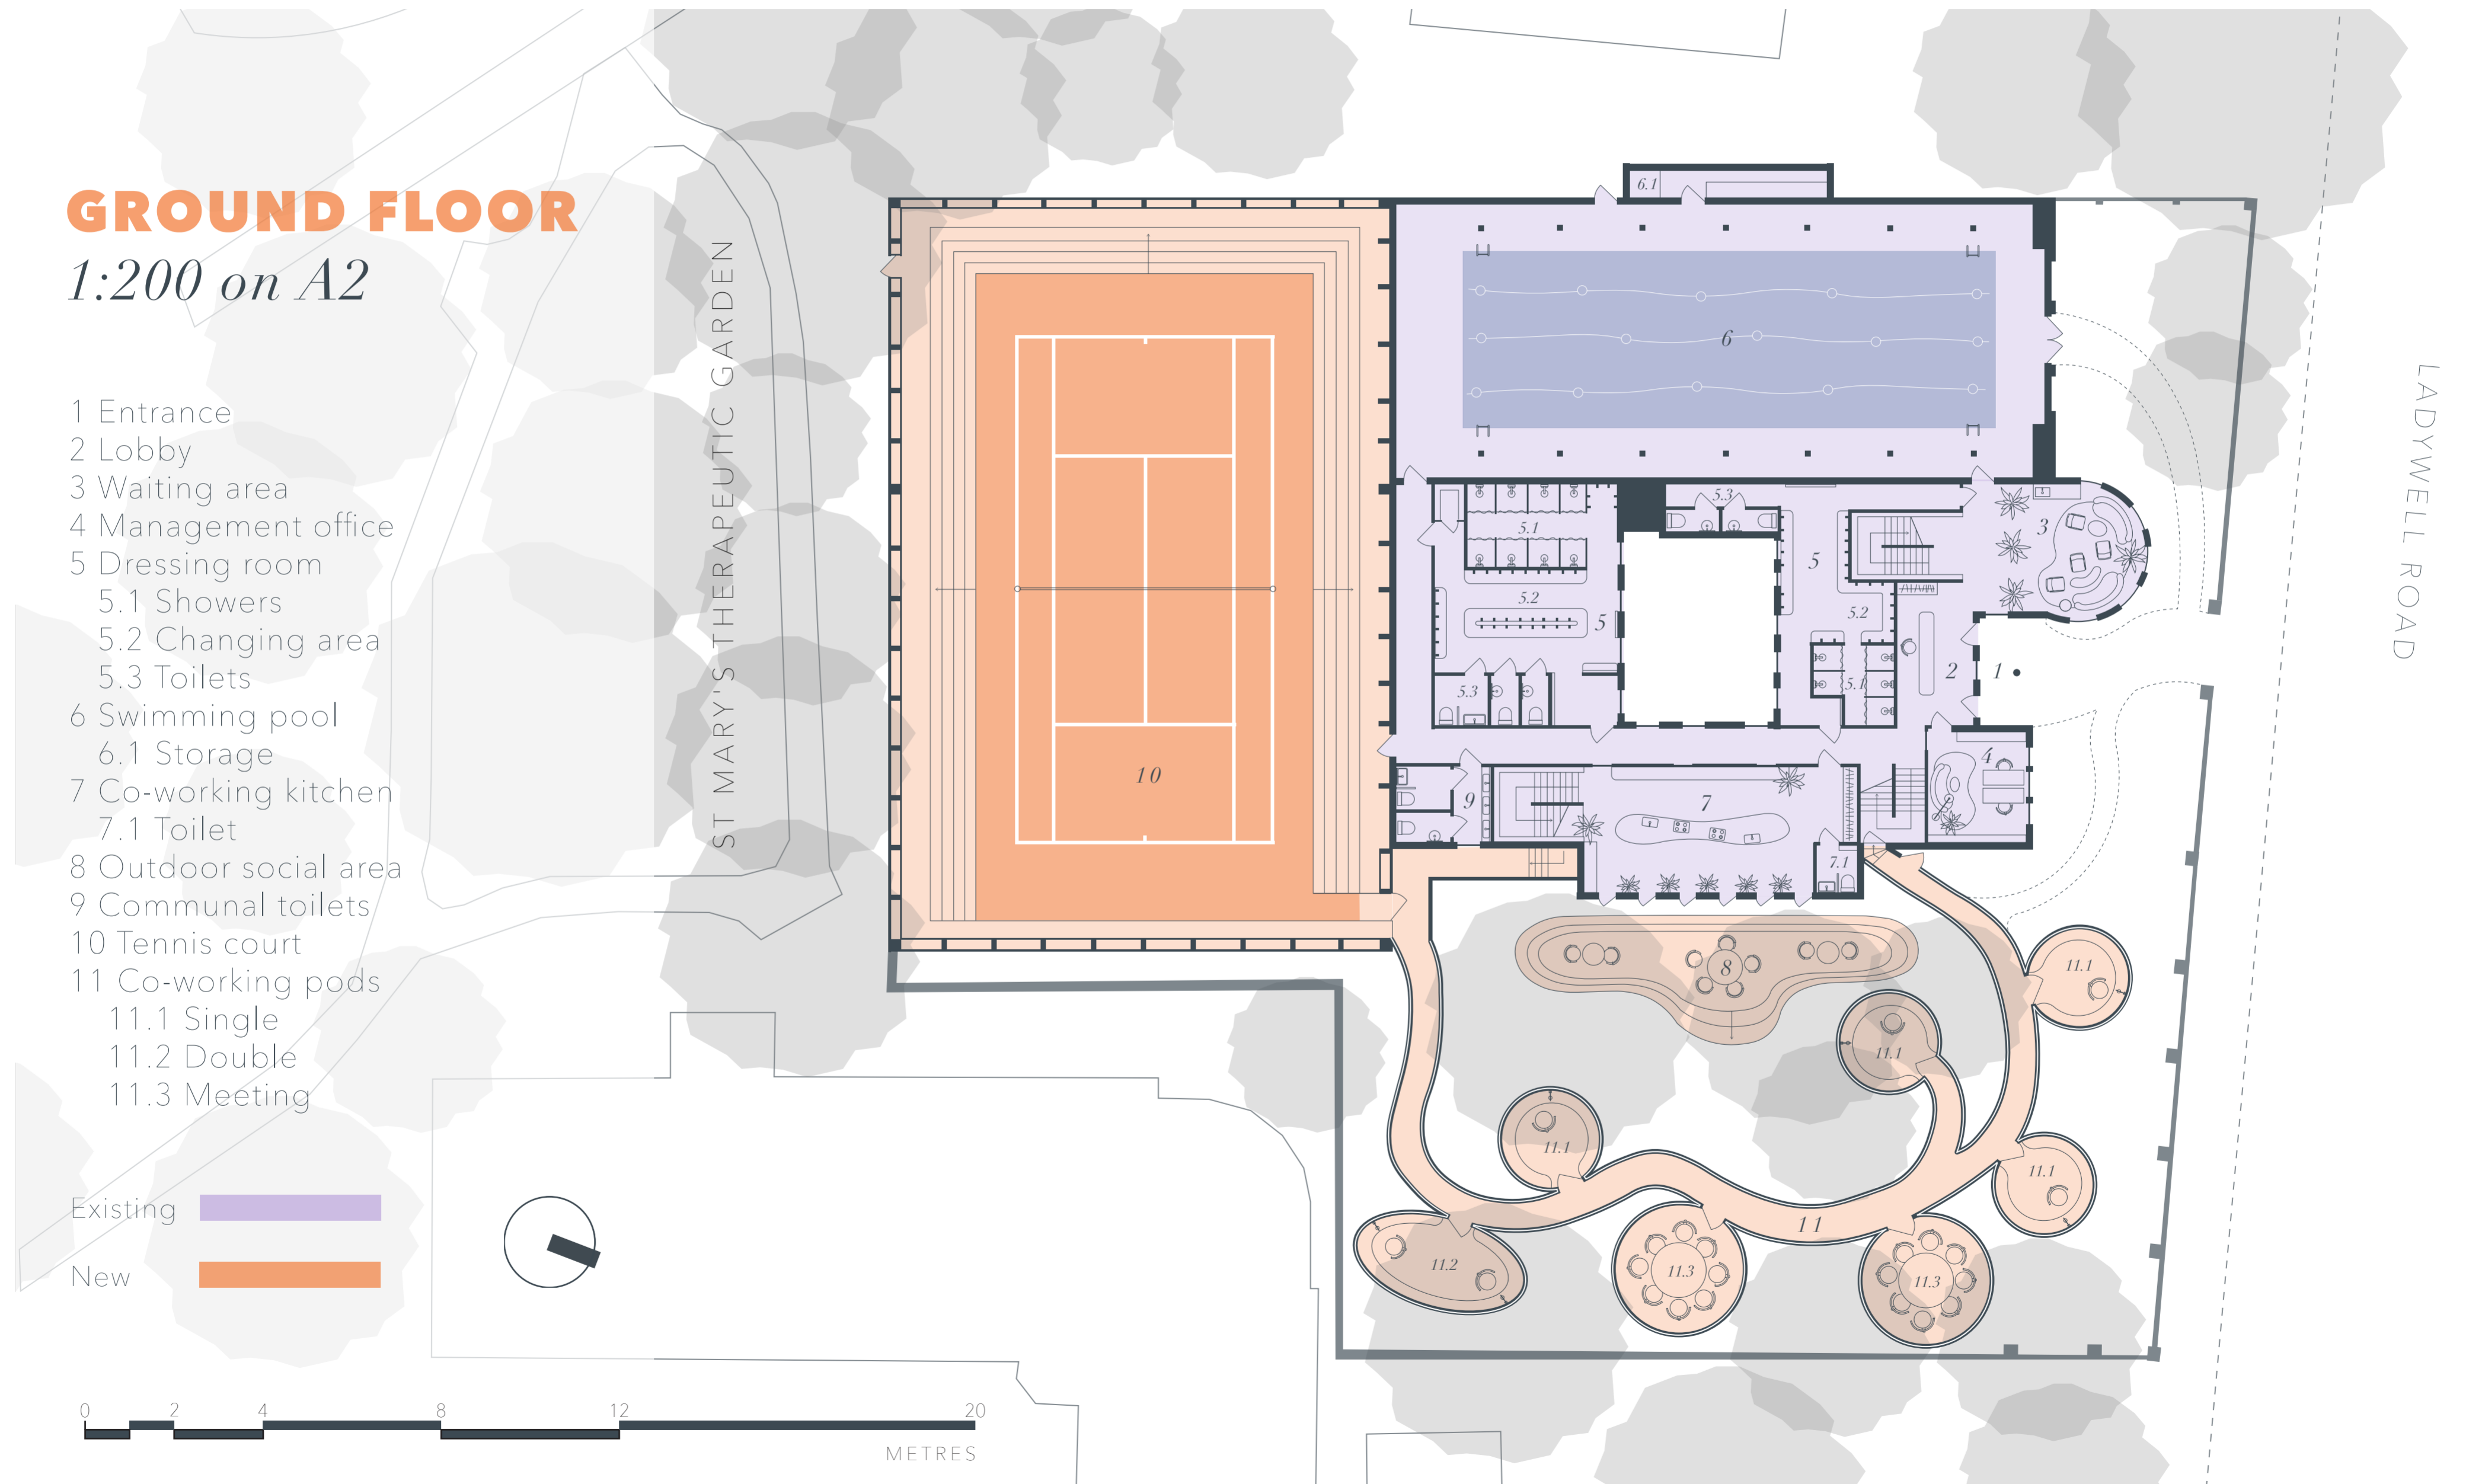


PROPOSAL: *Section*

LADYWELL PLAYTOWER



**SECTION BB**


*1:200 on A2*

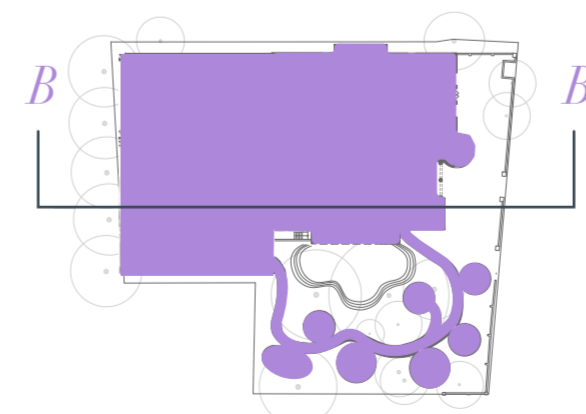


- Existing
- New


PROPOSAL: *Perspectives*

LADYWELL PLAYTOWER

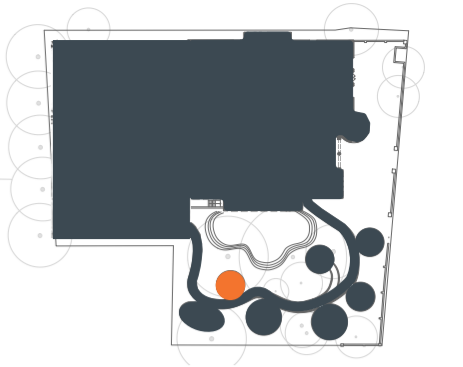


C  
O  
-  
W  
O  
R  
K  
I  
N  
G  
  
P  
O  
D

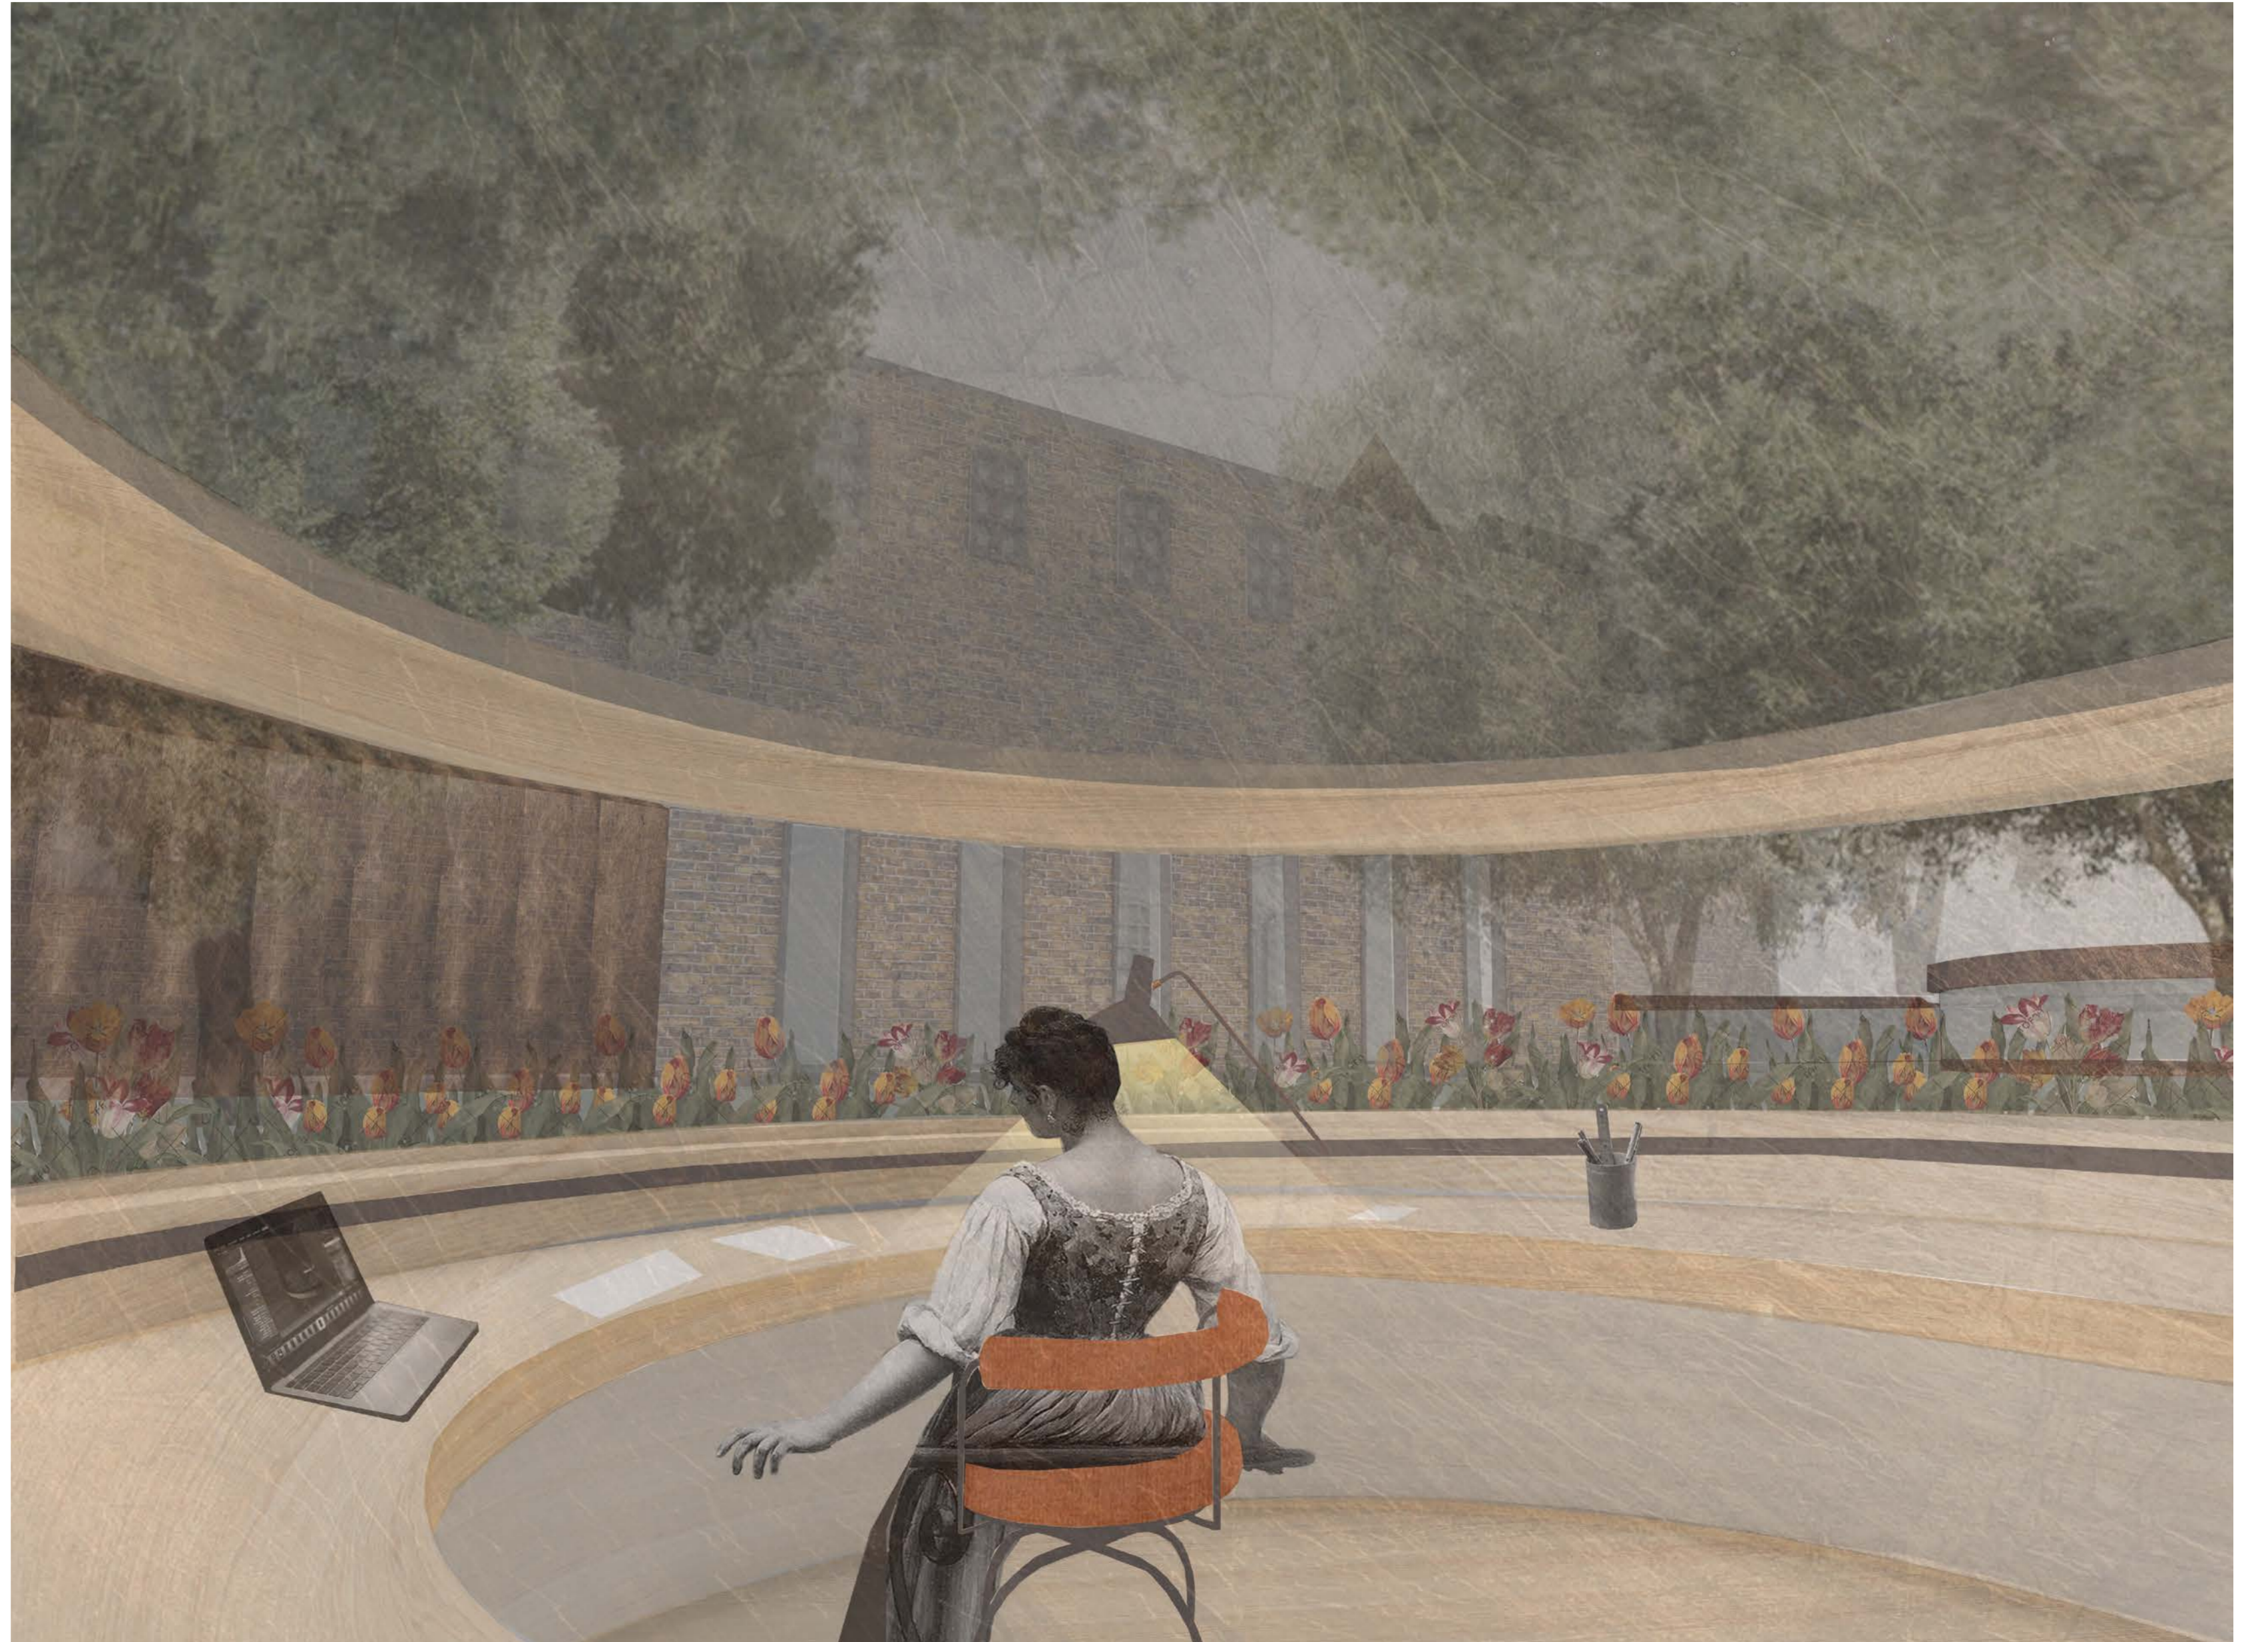

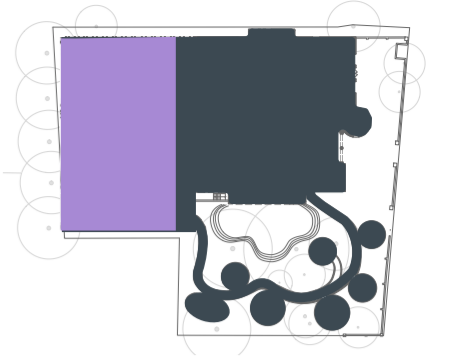

T  
E  
N  
N  
I  
S  
  
C  
O  
U  
R  
T



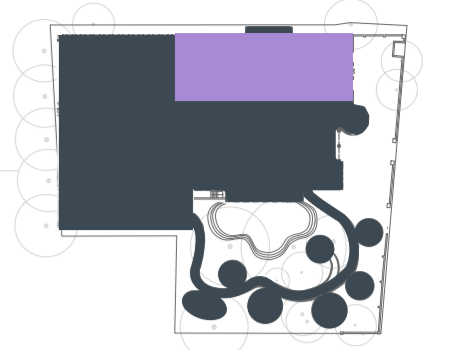

S  
W  
I  
M  
M  
I  
N  
G  
  
P  
O  
O  
L

