





BAR

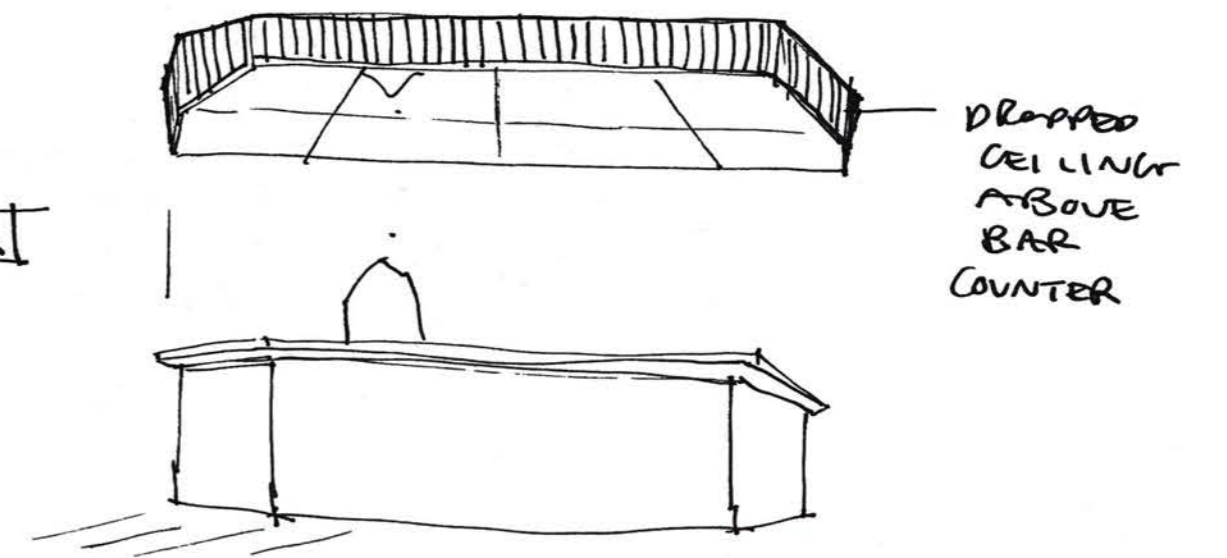


DROPPED
CEILING
ABOVE
BAR
COUNTER

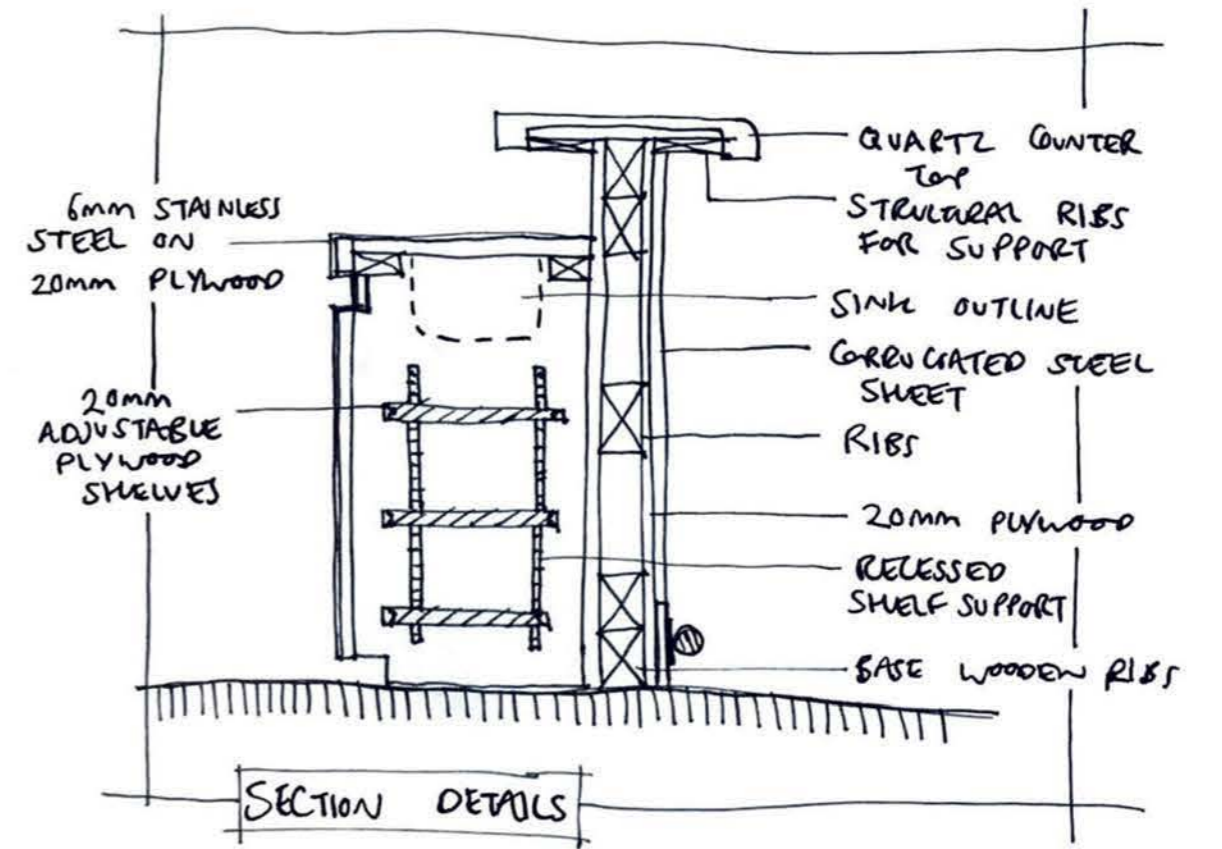

6mm STAINLESS
STEEL ON
20mm PLYWOOD


QUARTZ COUNTER
TOP
STRUCTURAL RIBS
FOR SUPPORT
SINK OUTLINE
CORRUGATED STEEL
SHEET
RIBS
20mm PLYWOOD
RECESSED
SHELF SUPPORT
BASE WOODEN RIBS

SECTION DETAILS

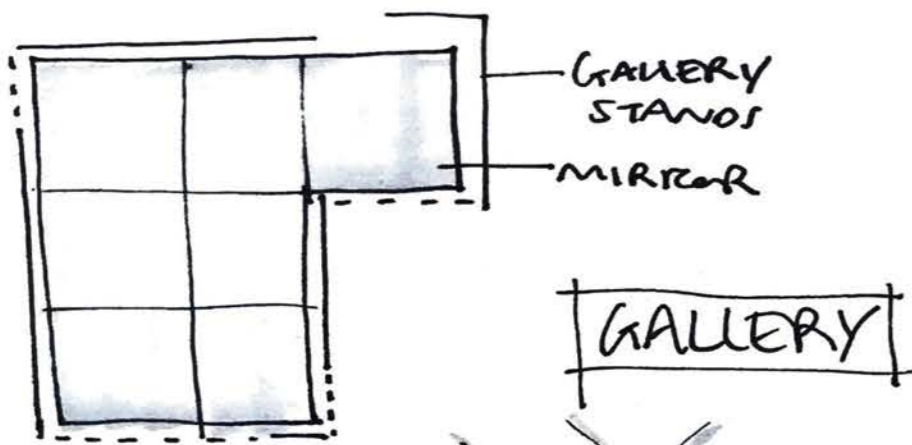


GALLERY
STANDS
MIRROR

GALLERY


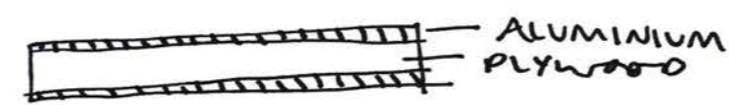


ALUMINIUM
PLYWOOD

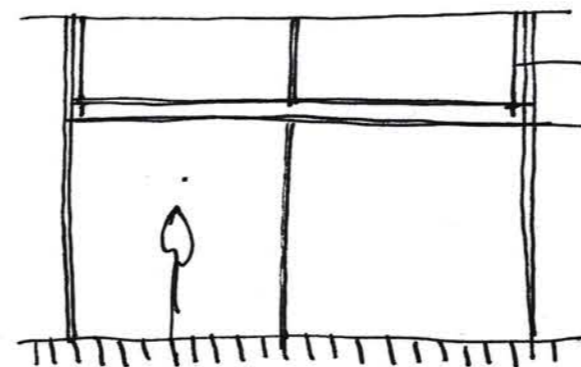


FIXED
TO
CEILING
(REMOVABLE)

MIRRORED
CEILING
BAMBOO
RECESSED
LED LIGHTS

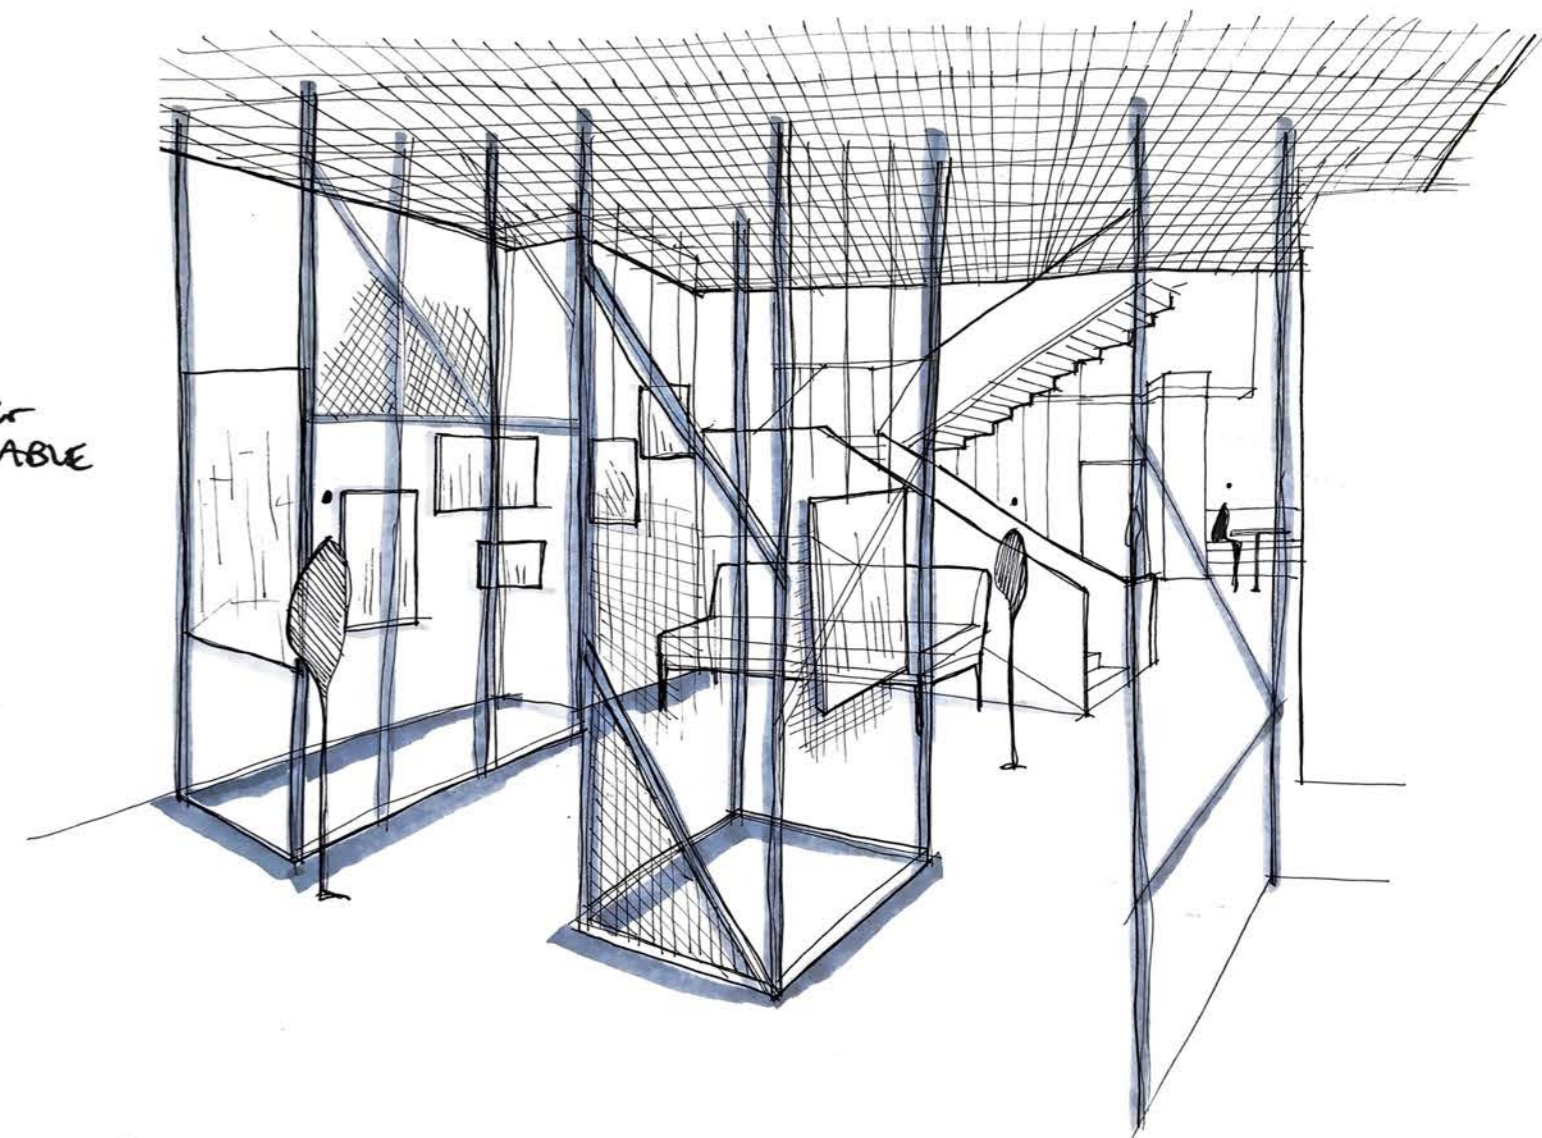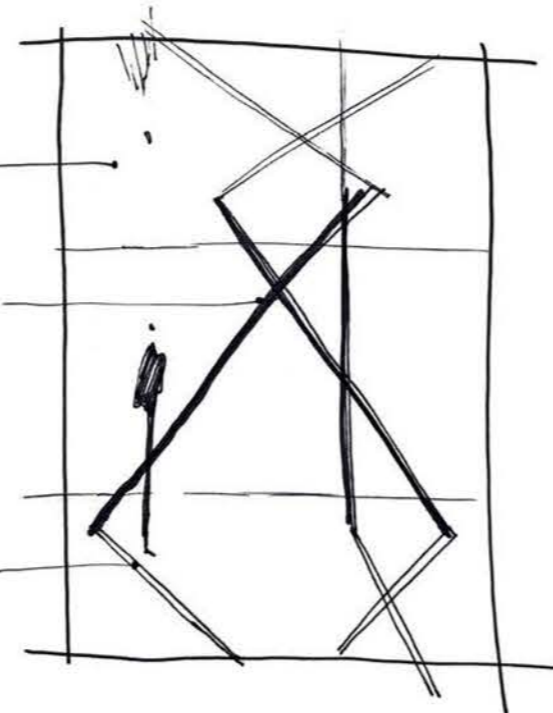


JOURNEY



1

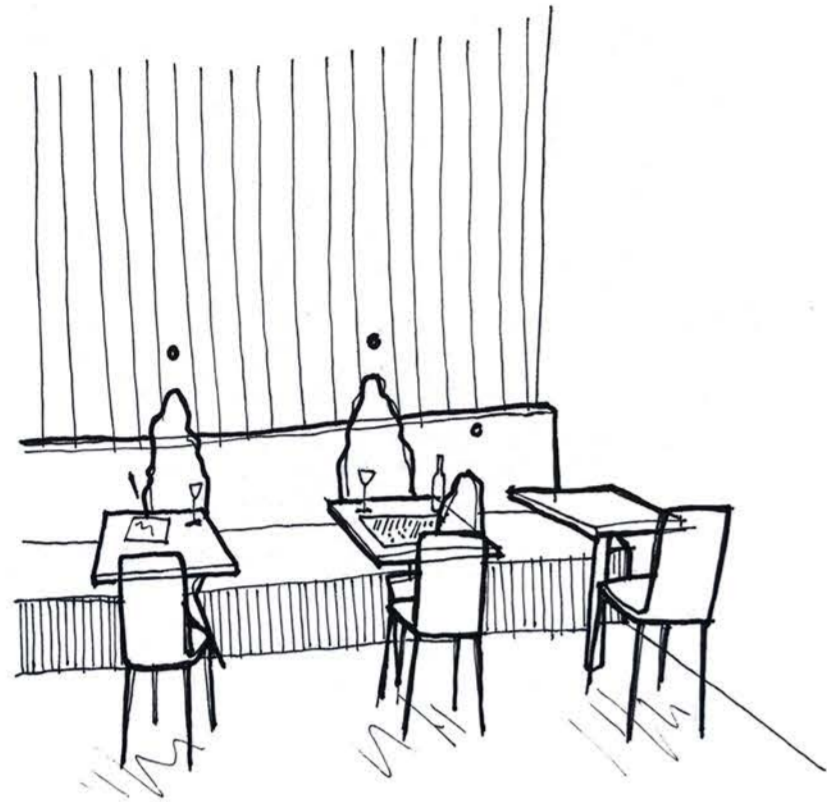

2

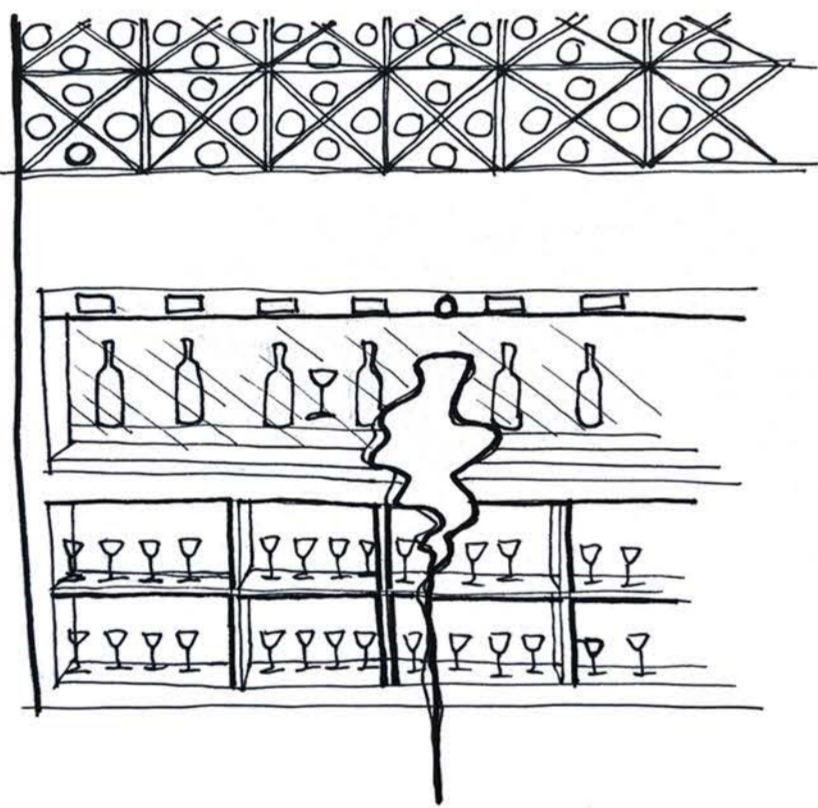

3

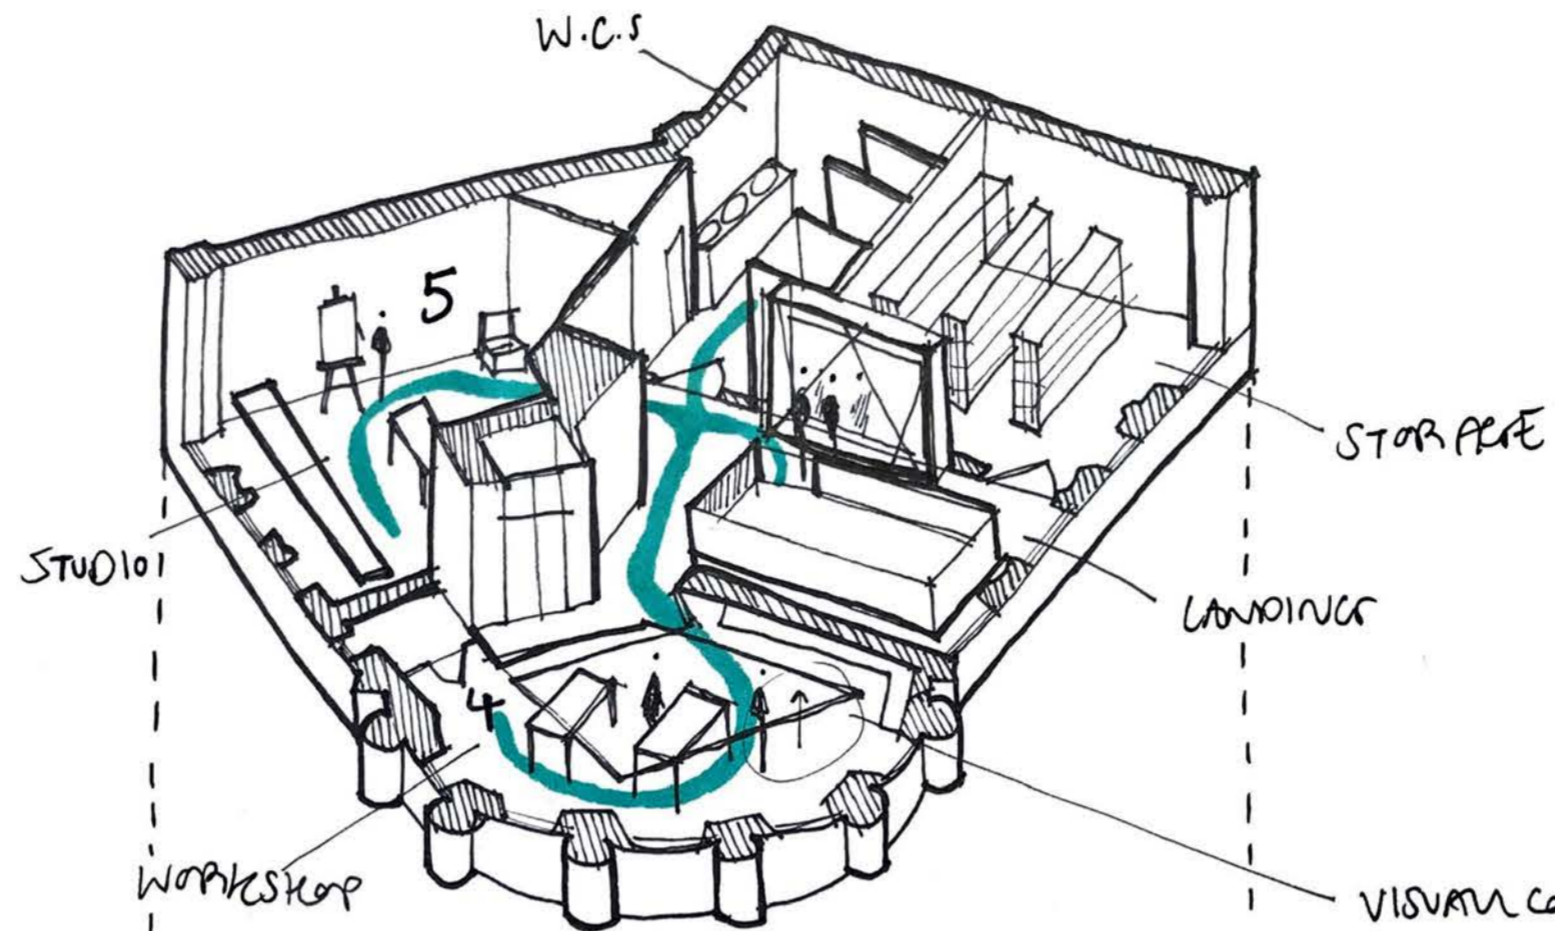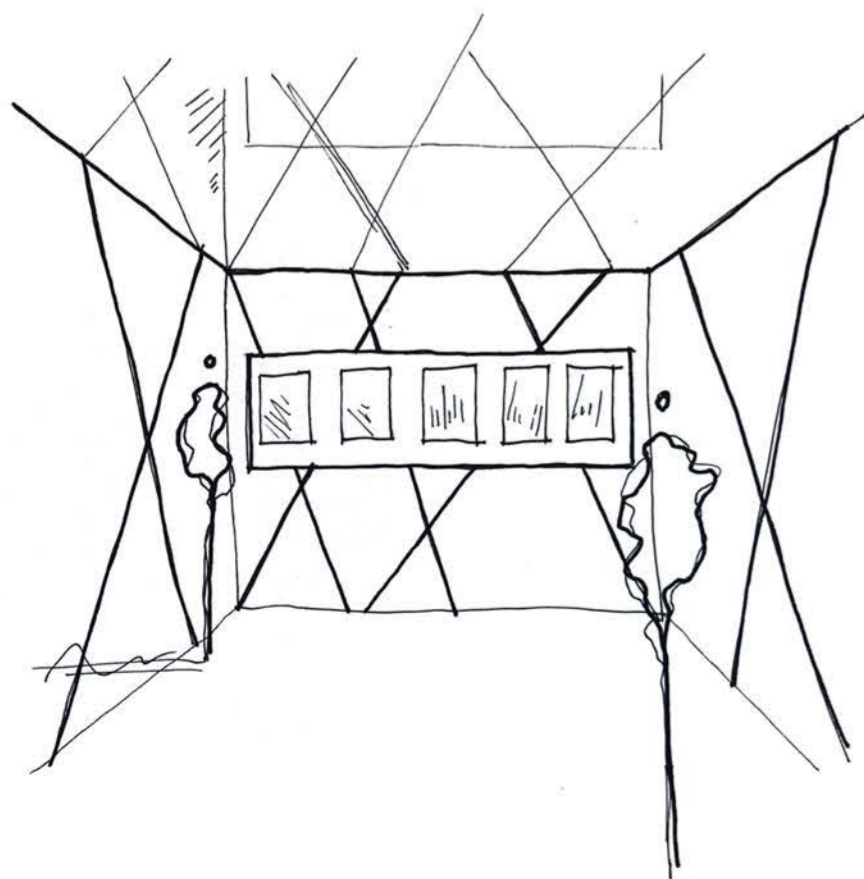

STORE AREA

LANDING

STUDIO

WORKSHOP

VISUAL CONNECTIONS WITH BAR

KITCHEN

OUTDOOR SEATING

WINE DISPENSERS

STAFF

BAR


GRAINERY

VISUAL & SOUND CONNECTIONS WITH RETAIL SPACE

RETAIL

STORE AREA

4

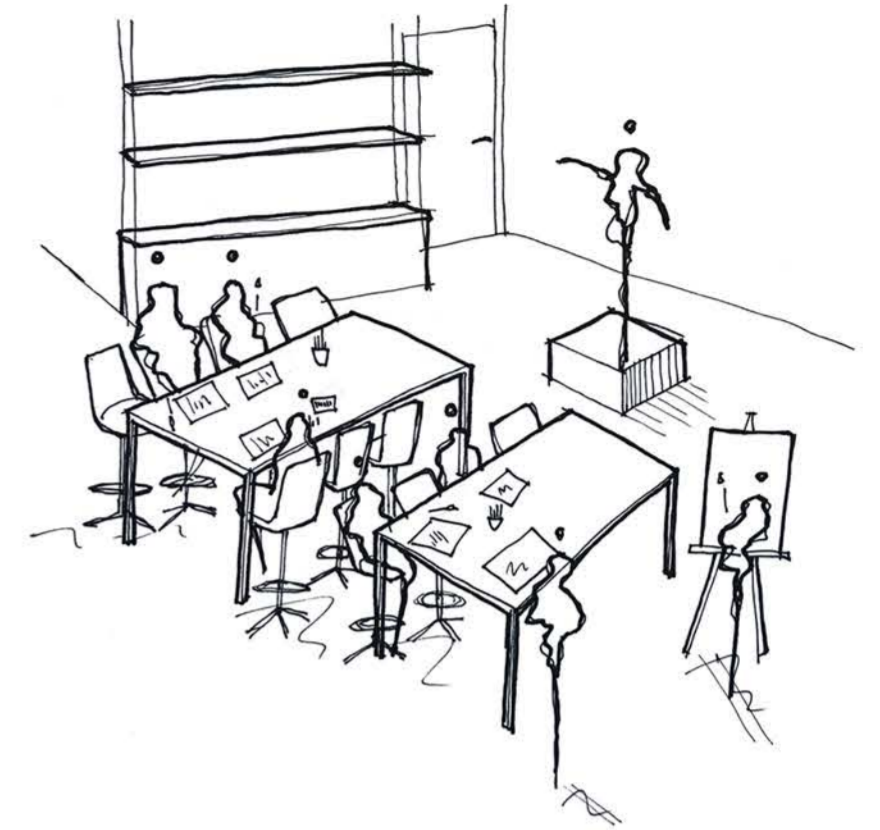



5





6




CONNECTION WITH THE STREET

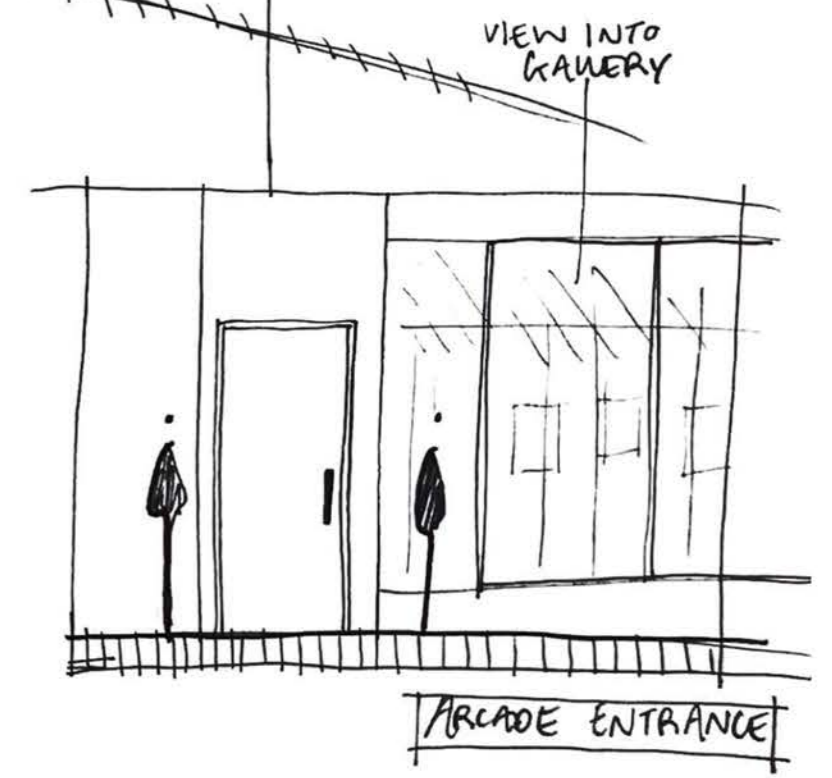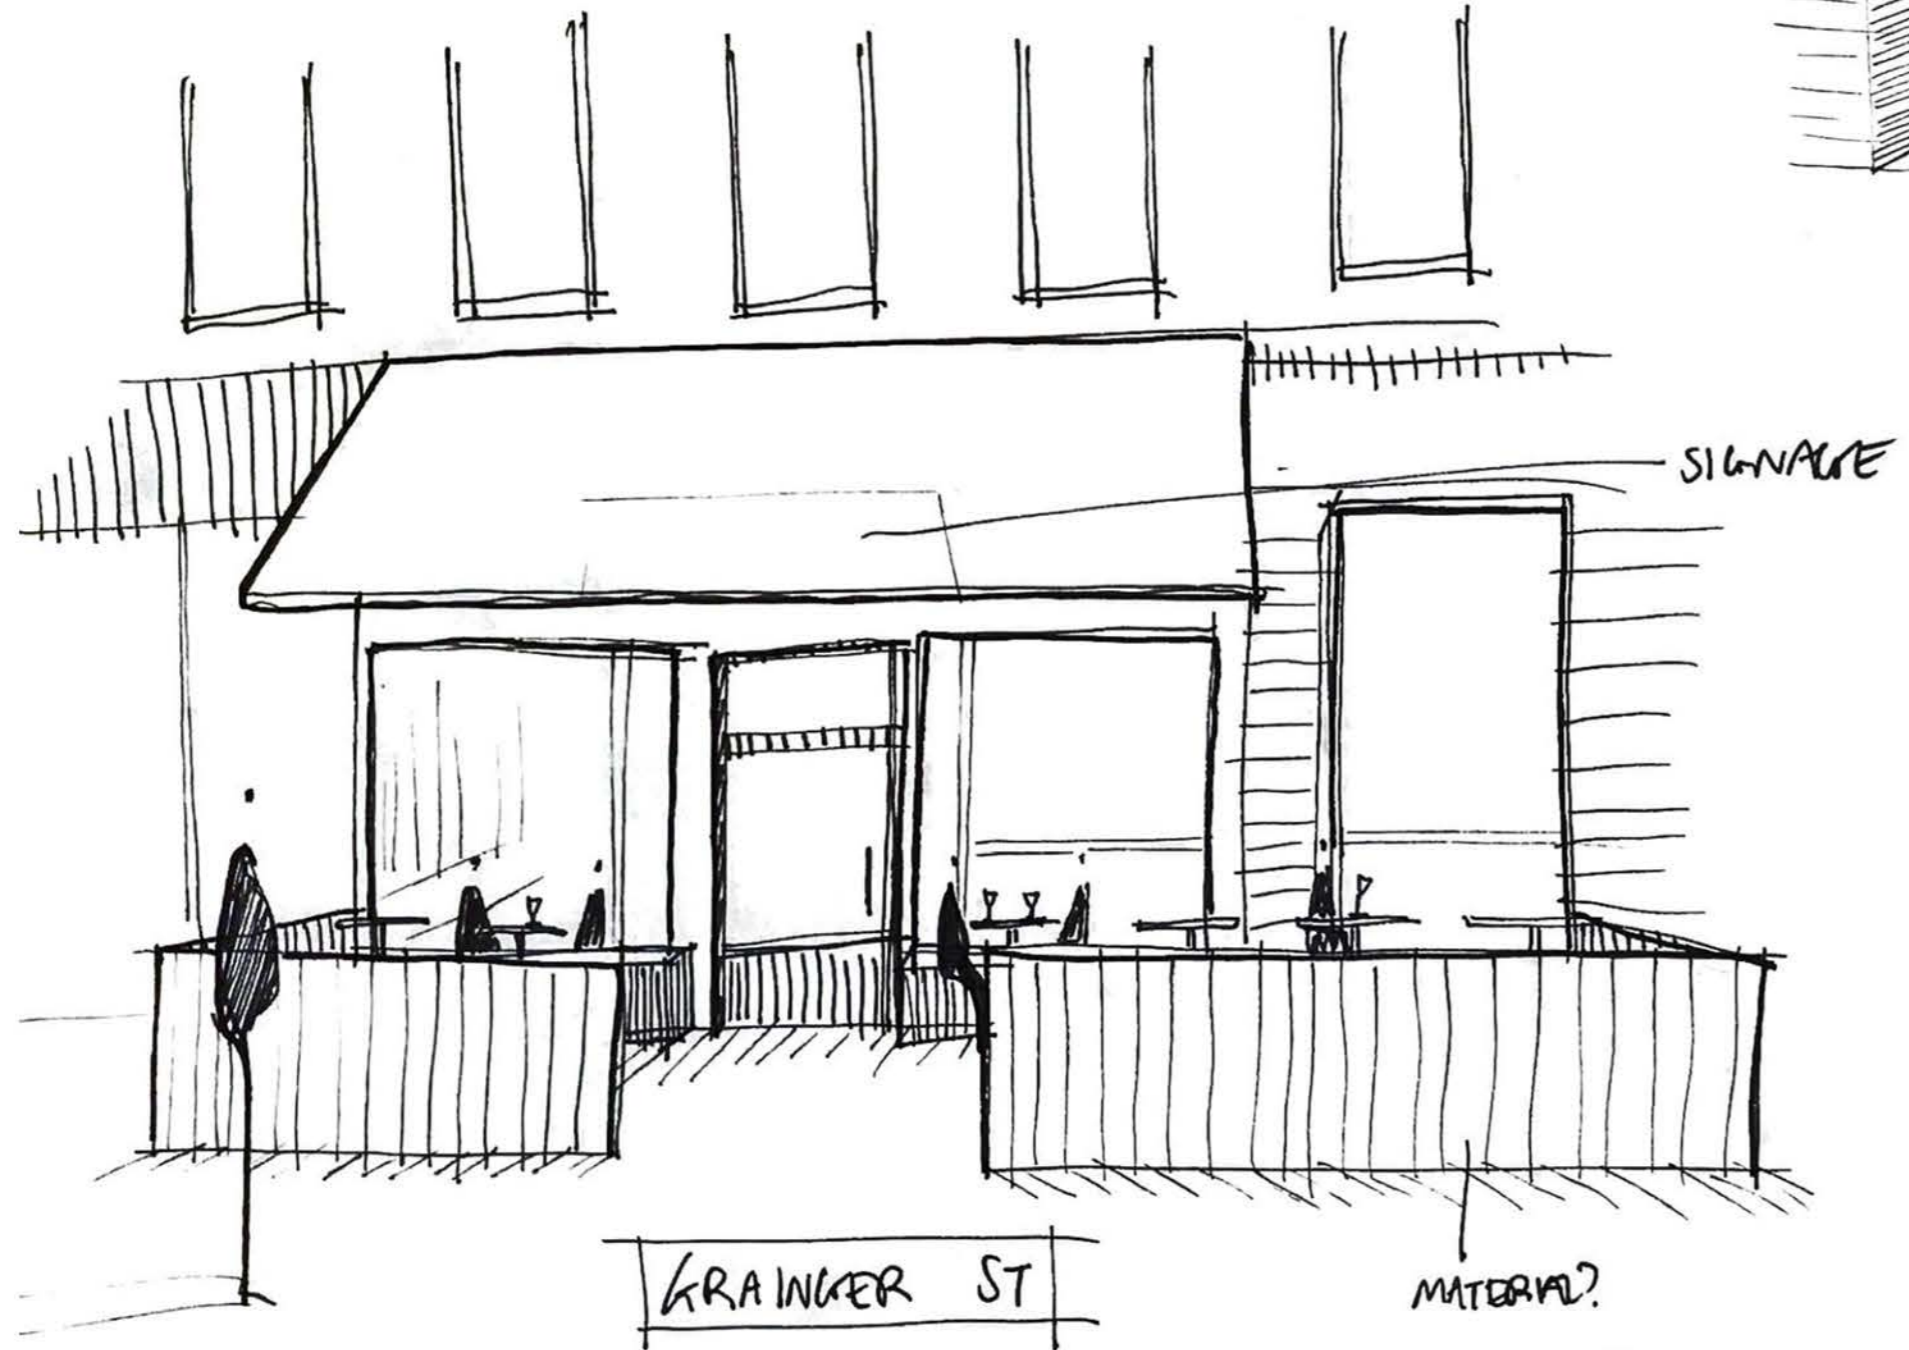


THIS ENTRANCE LEADS INTO GALLERY AND PEOPLE USING WORKSHOP WOULD BE ENCOURAGED TO ENTER HERE

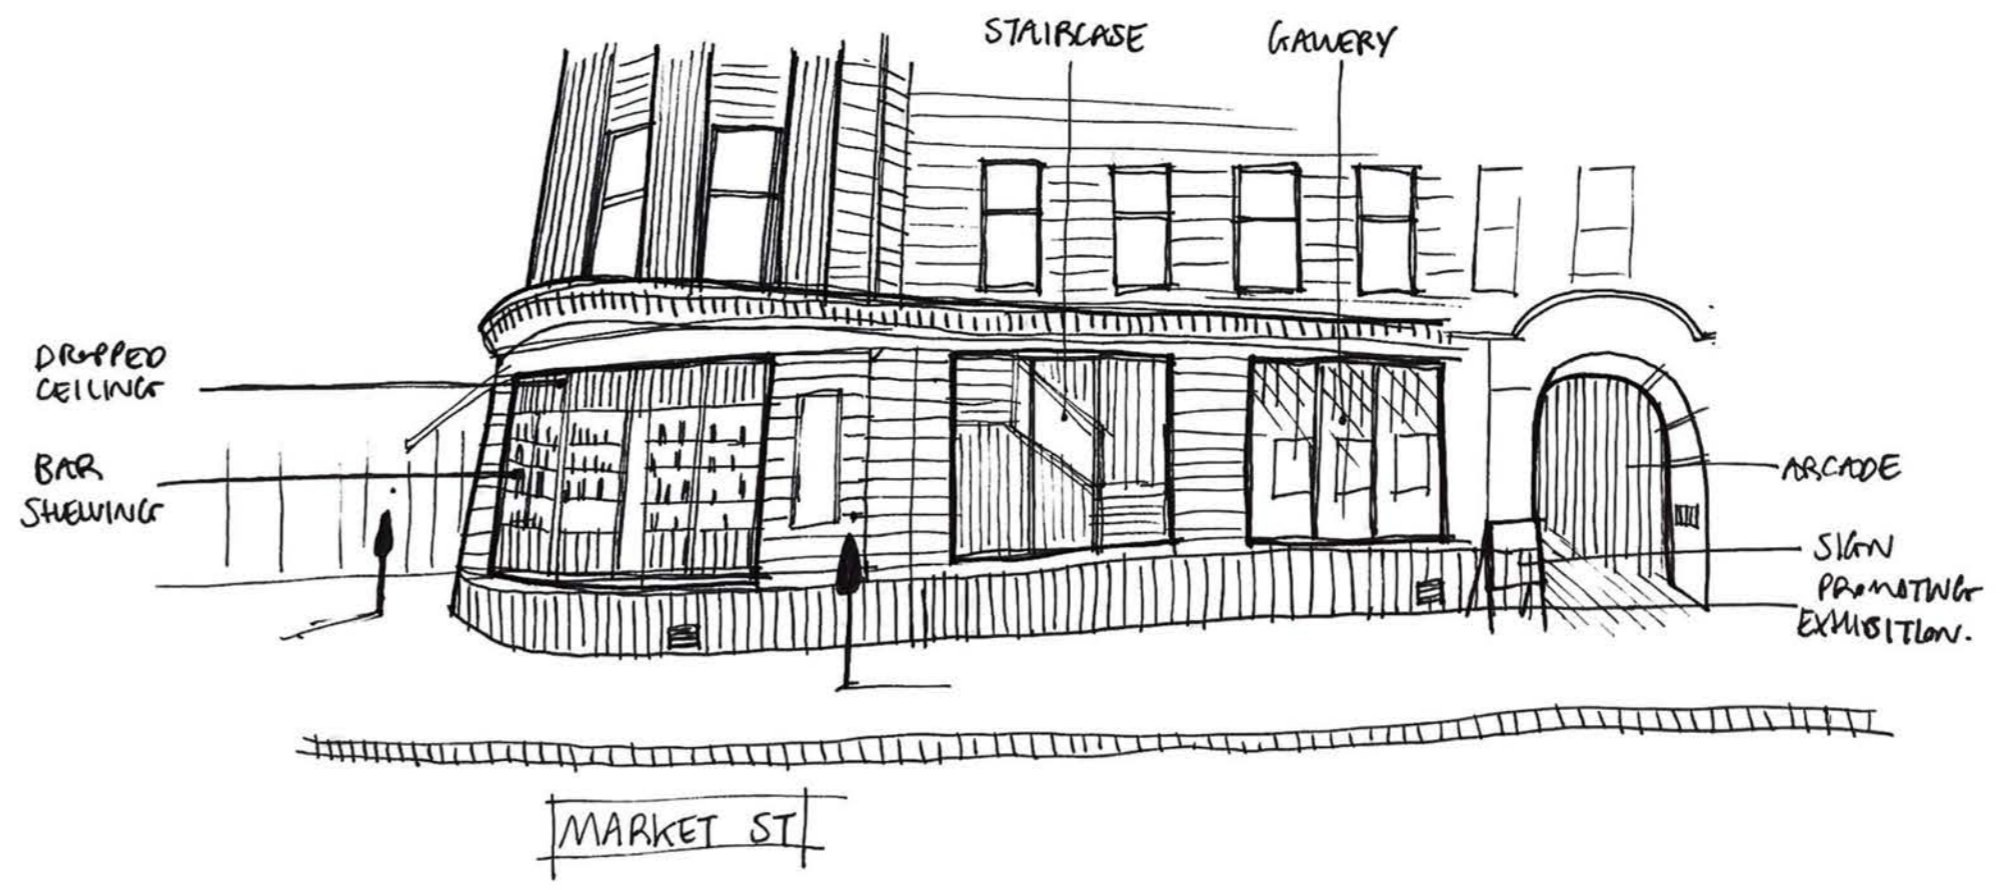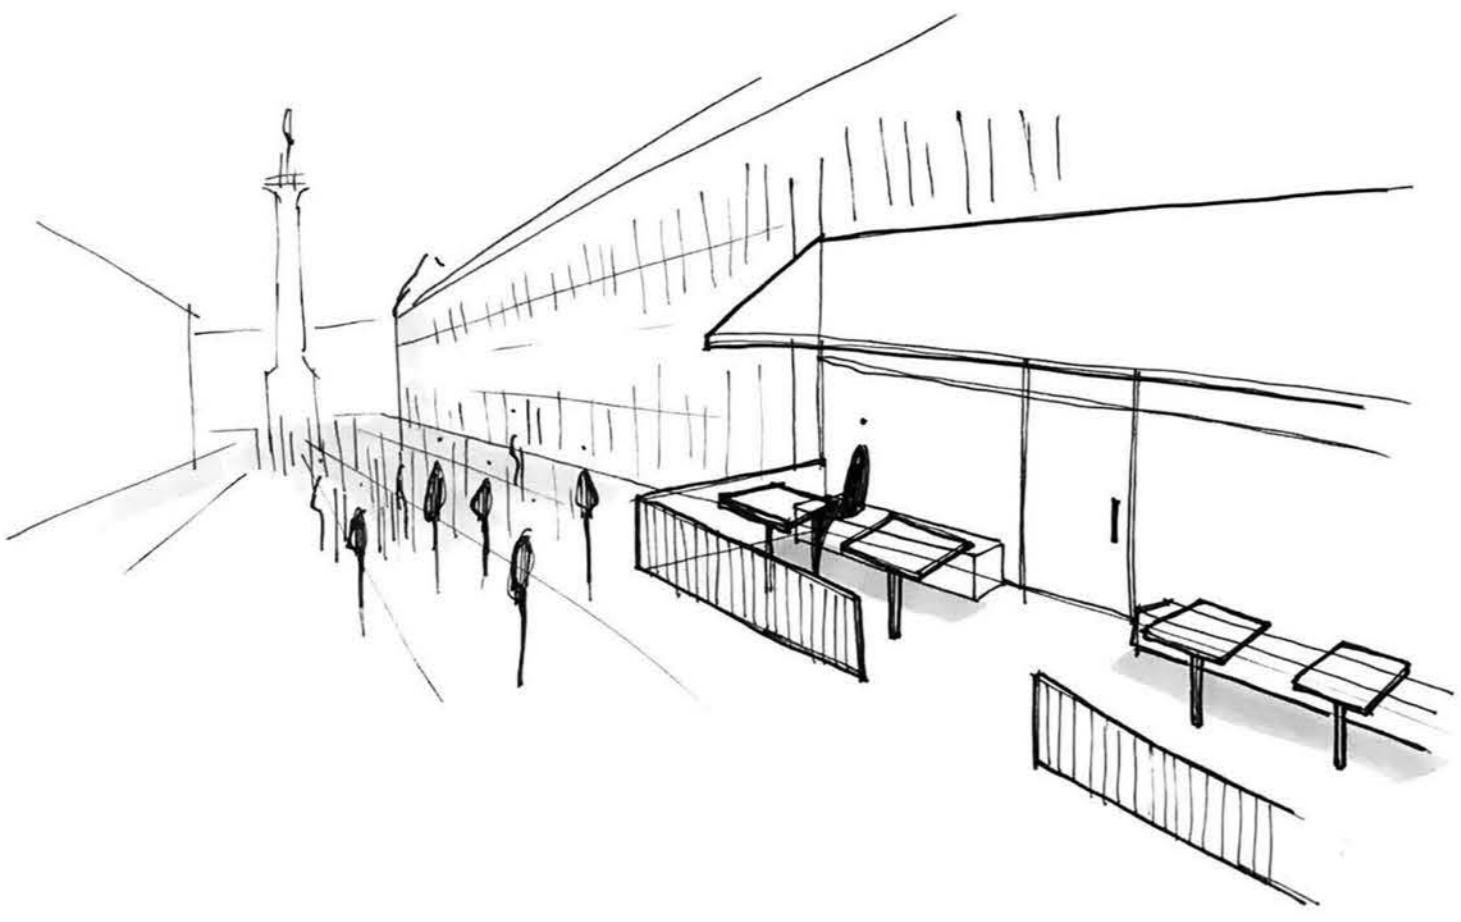

GROUND FLOOR
1:100

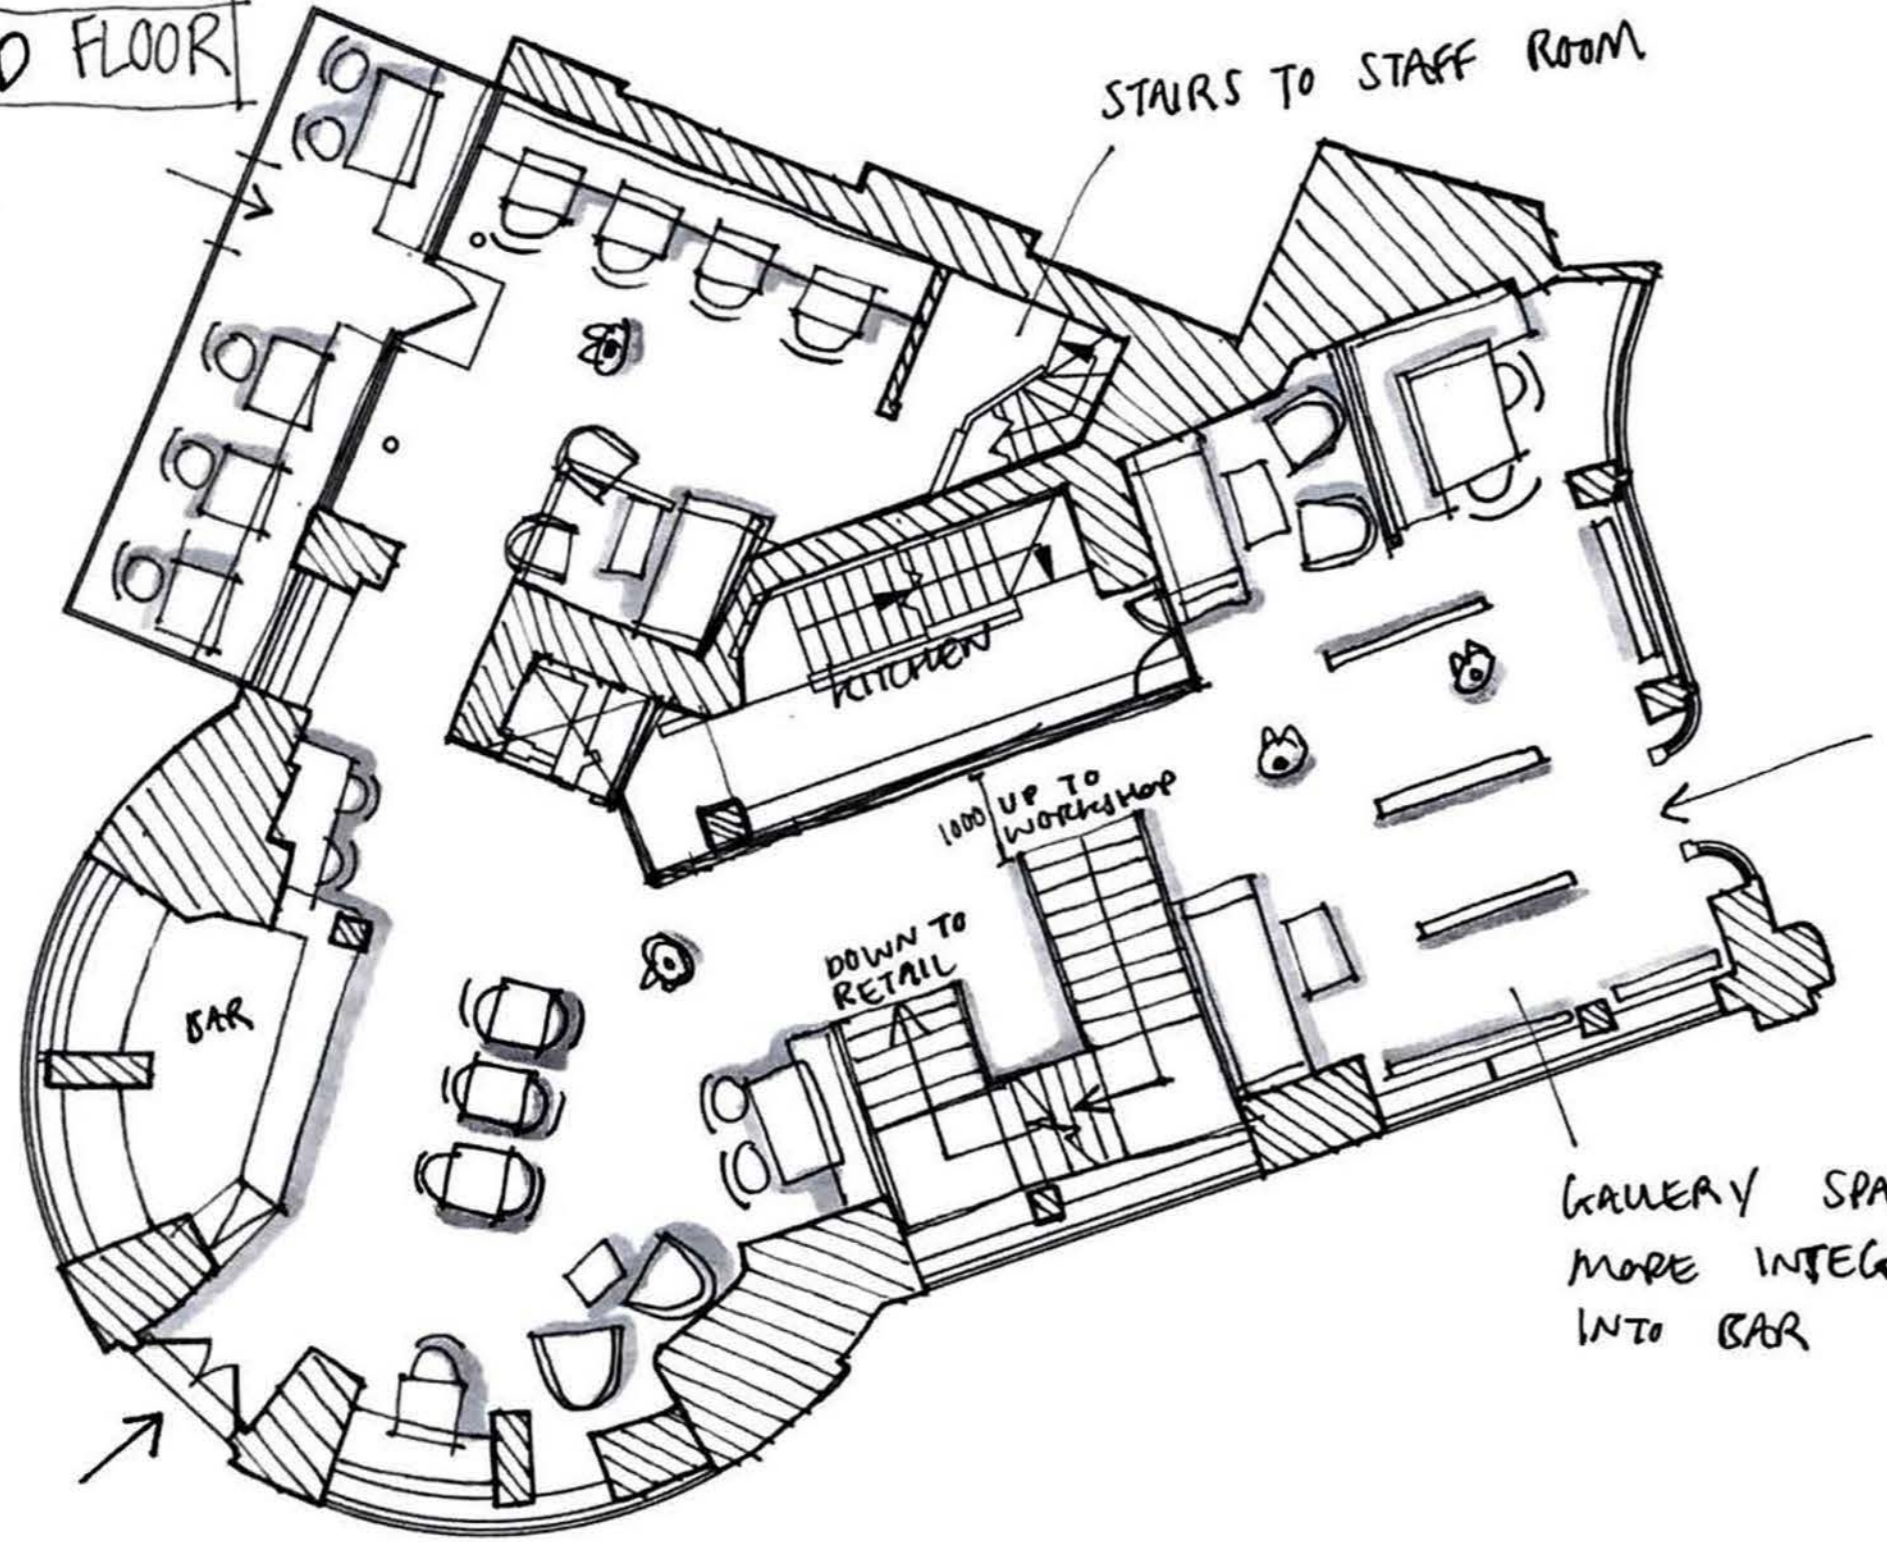



GALLERY SPACE
MORE INTEGRATED
INTO BAR

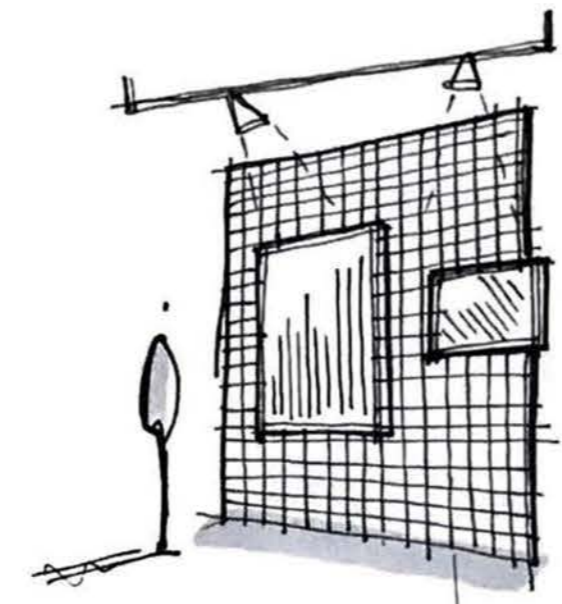


METAL GRID




BAR SEATING IN
GALLERY SPACE

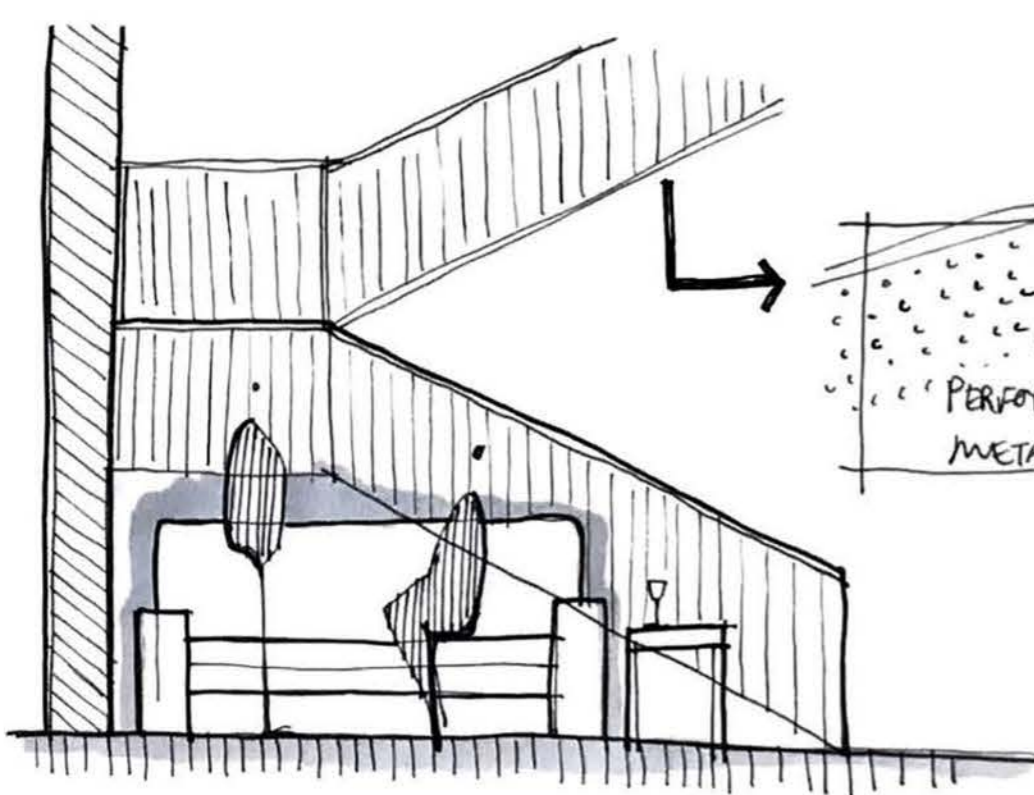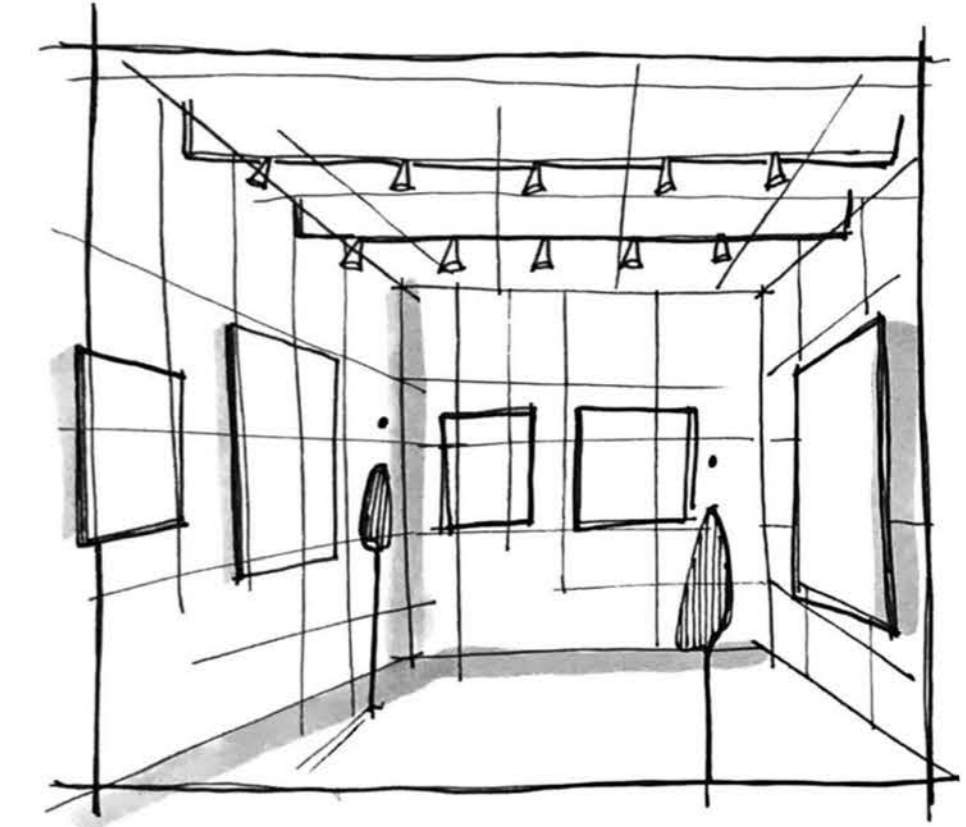


SEATING NEXT TO STAIRCASE

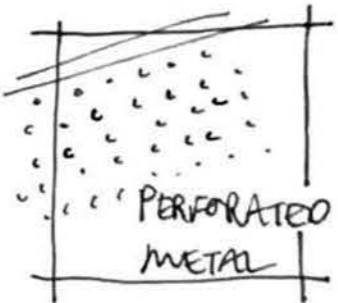

PERFORATED
METAL

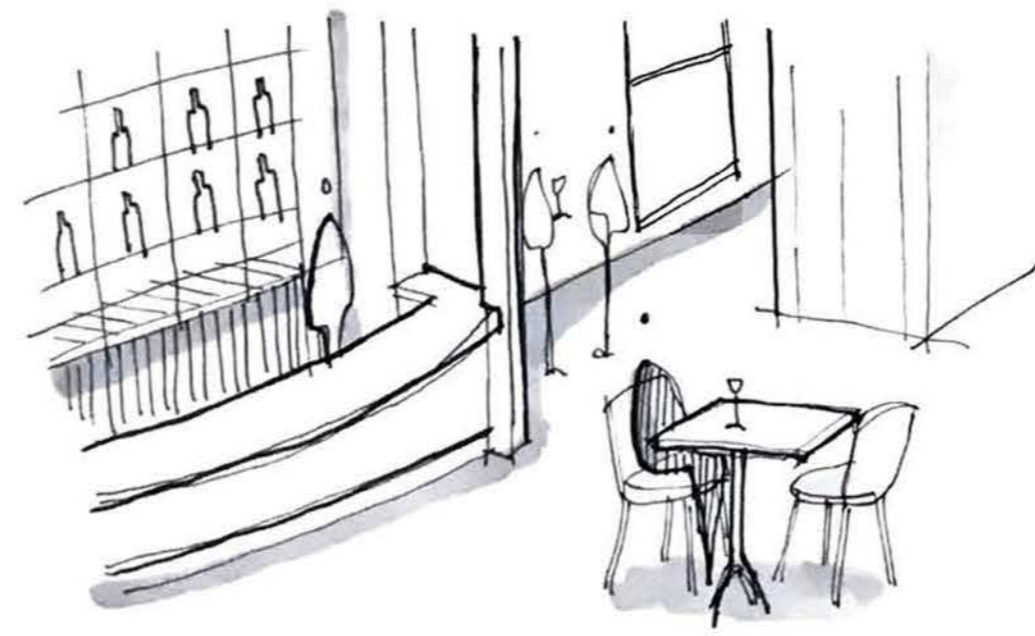

THE BAR.

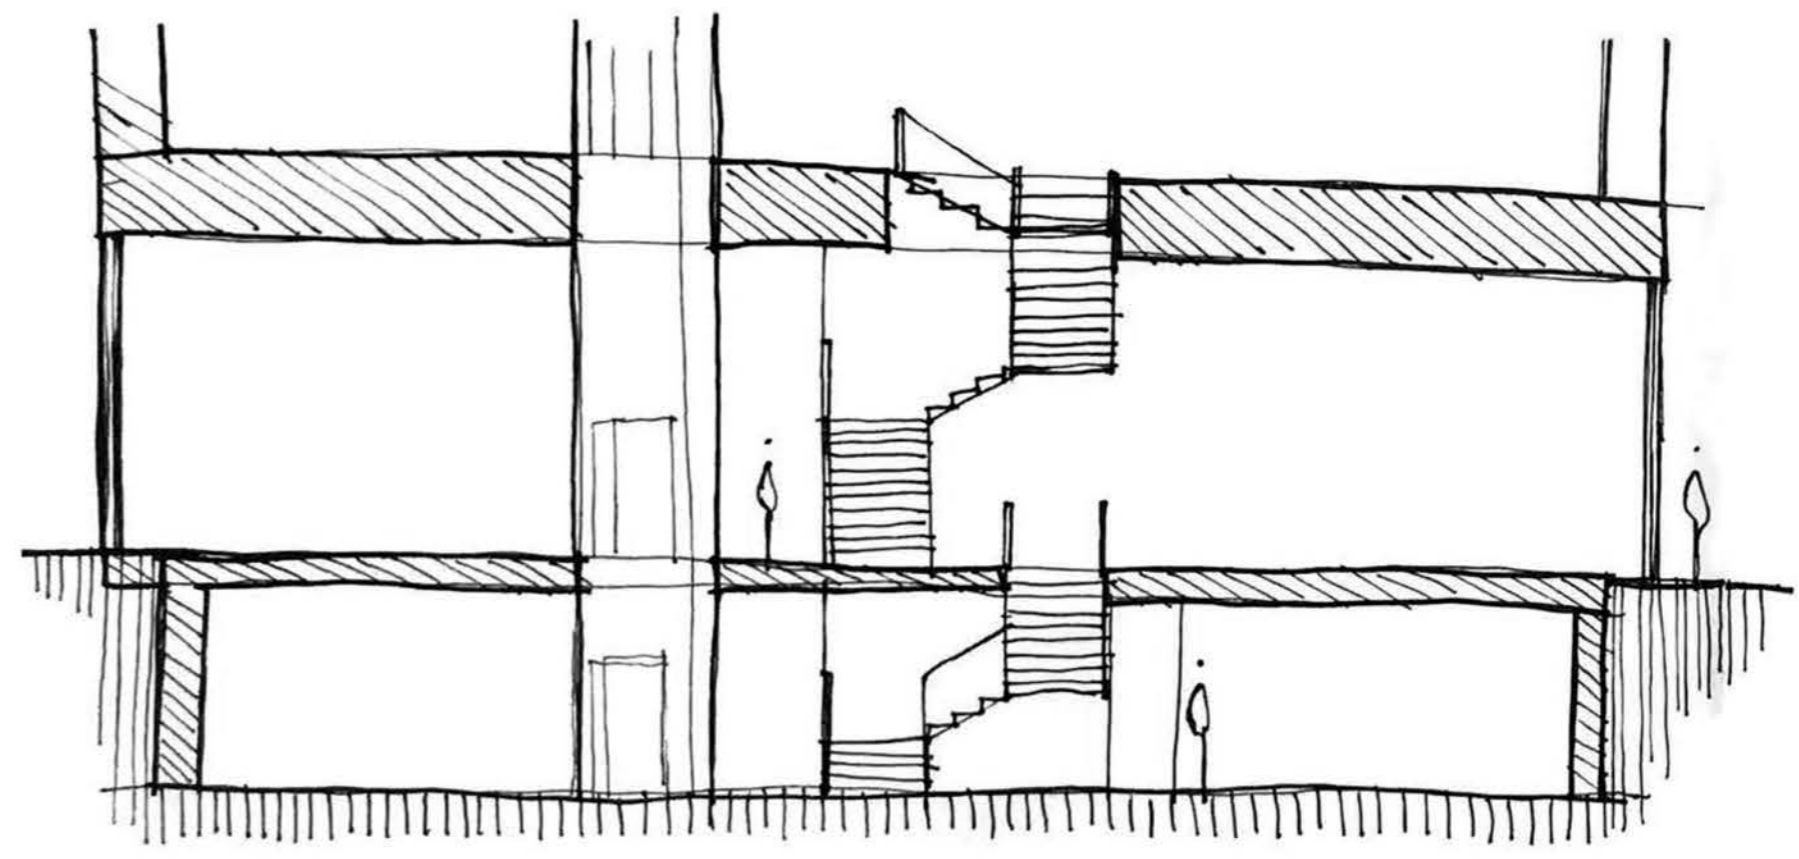

SECTION SHOWING STAIRCASES & LIFT.

