


SHARED EARTH

An experiential ceramic exhibition, nestled in the heart of York. Shared Earth showcases ceramic work made at Fired Earth Ancoats and highlights the harmonious co-existence of the new and the established, promoting integration and acceptance of changing communities.

Shared Earth promotes collaboration and cooperation, shown in the contrasting design of the structure in response to the crumbling architecture of the York Wall.

Acceptance of change and growth is embodied by the natural oxidisation of the copper frame over time. Shared Earth gradually becomes integrated into its location.

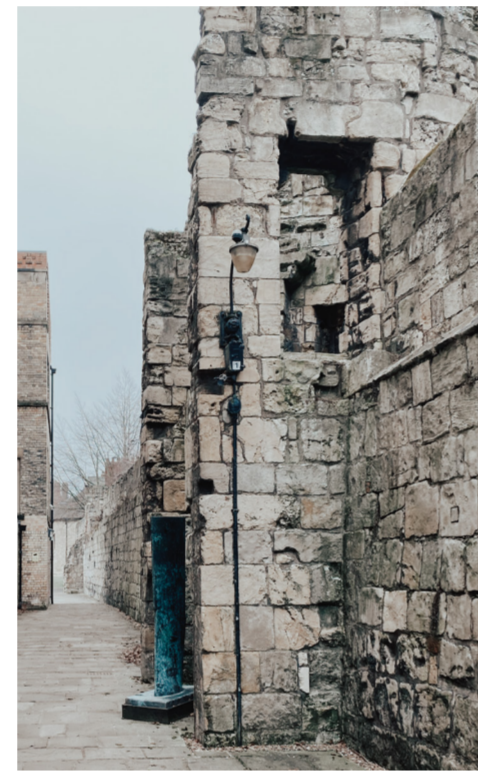

YORK WALL
est 1318



York's community interacts with Shared Earth and gets a glimpse of the ceramic work made by the Displaced community of Ancoats, Manchester.

MATERIALS



RECLAIMED OAK
THE MAIN COMPANY
21.5 mm
Used: Seating bases




HOLLOW COPPER BAR
S&D NON FERROUS
60mm
Finish: Naturally oxidised
Used: Structural frame



TINTED PRIVACY GLASS
IQ GLASS UK
20MM
Colour: Twilight
Used: Exhibition cases




COPPER SHEET
AJ MARSHALL
20MM
Finish: Protective coating
Used: Display boards

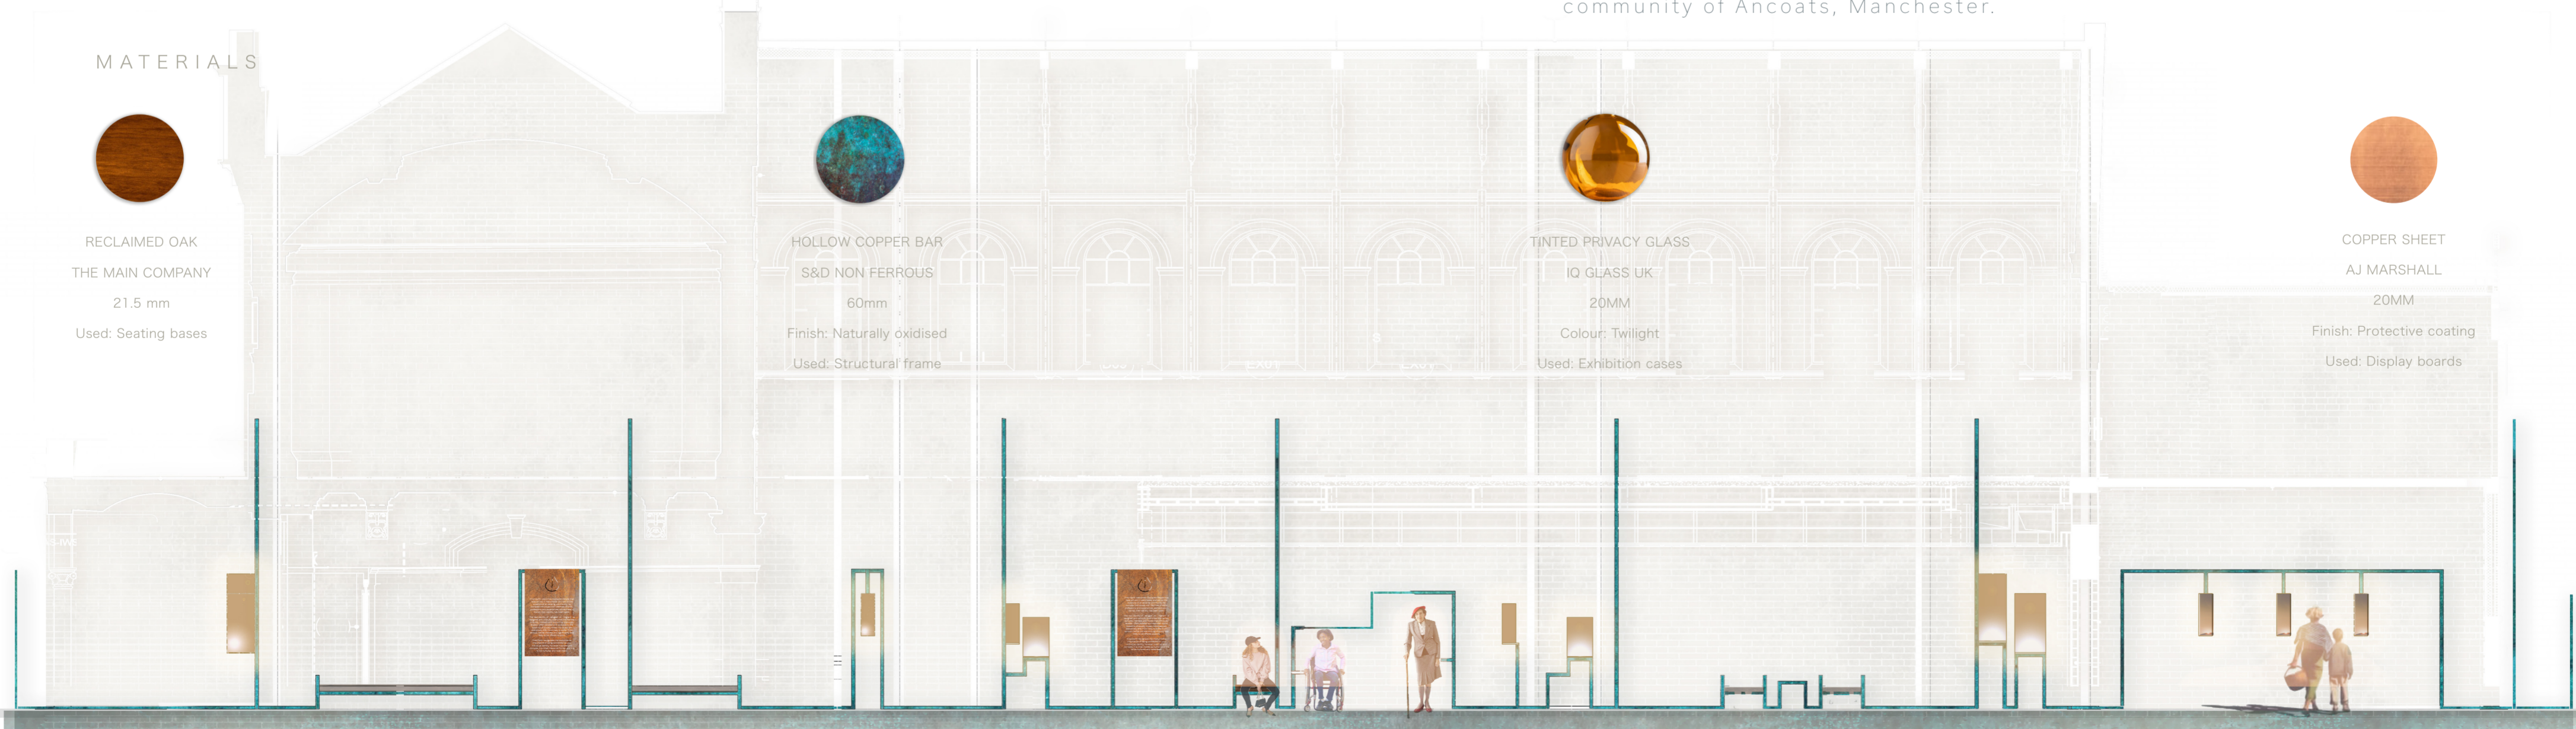







PRESSURE CONTROLLED PRIVACY GLASS


Tinted privacy glass exhibition cases are activated when an adjacent bench is occupied, gradually unveiling the ceramic work held inside.

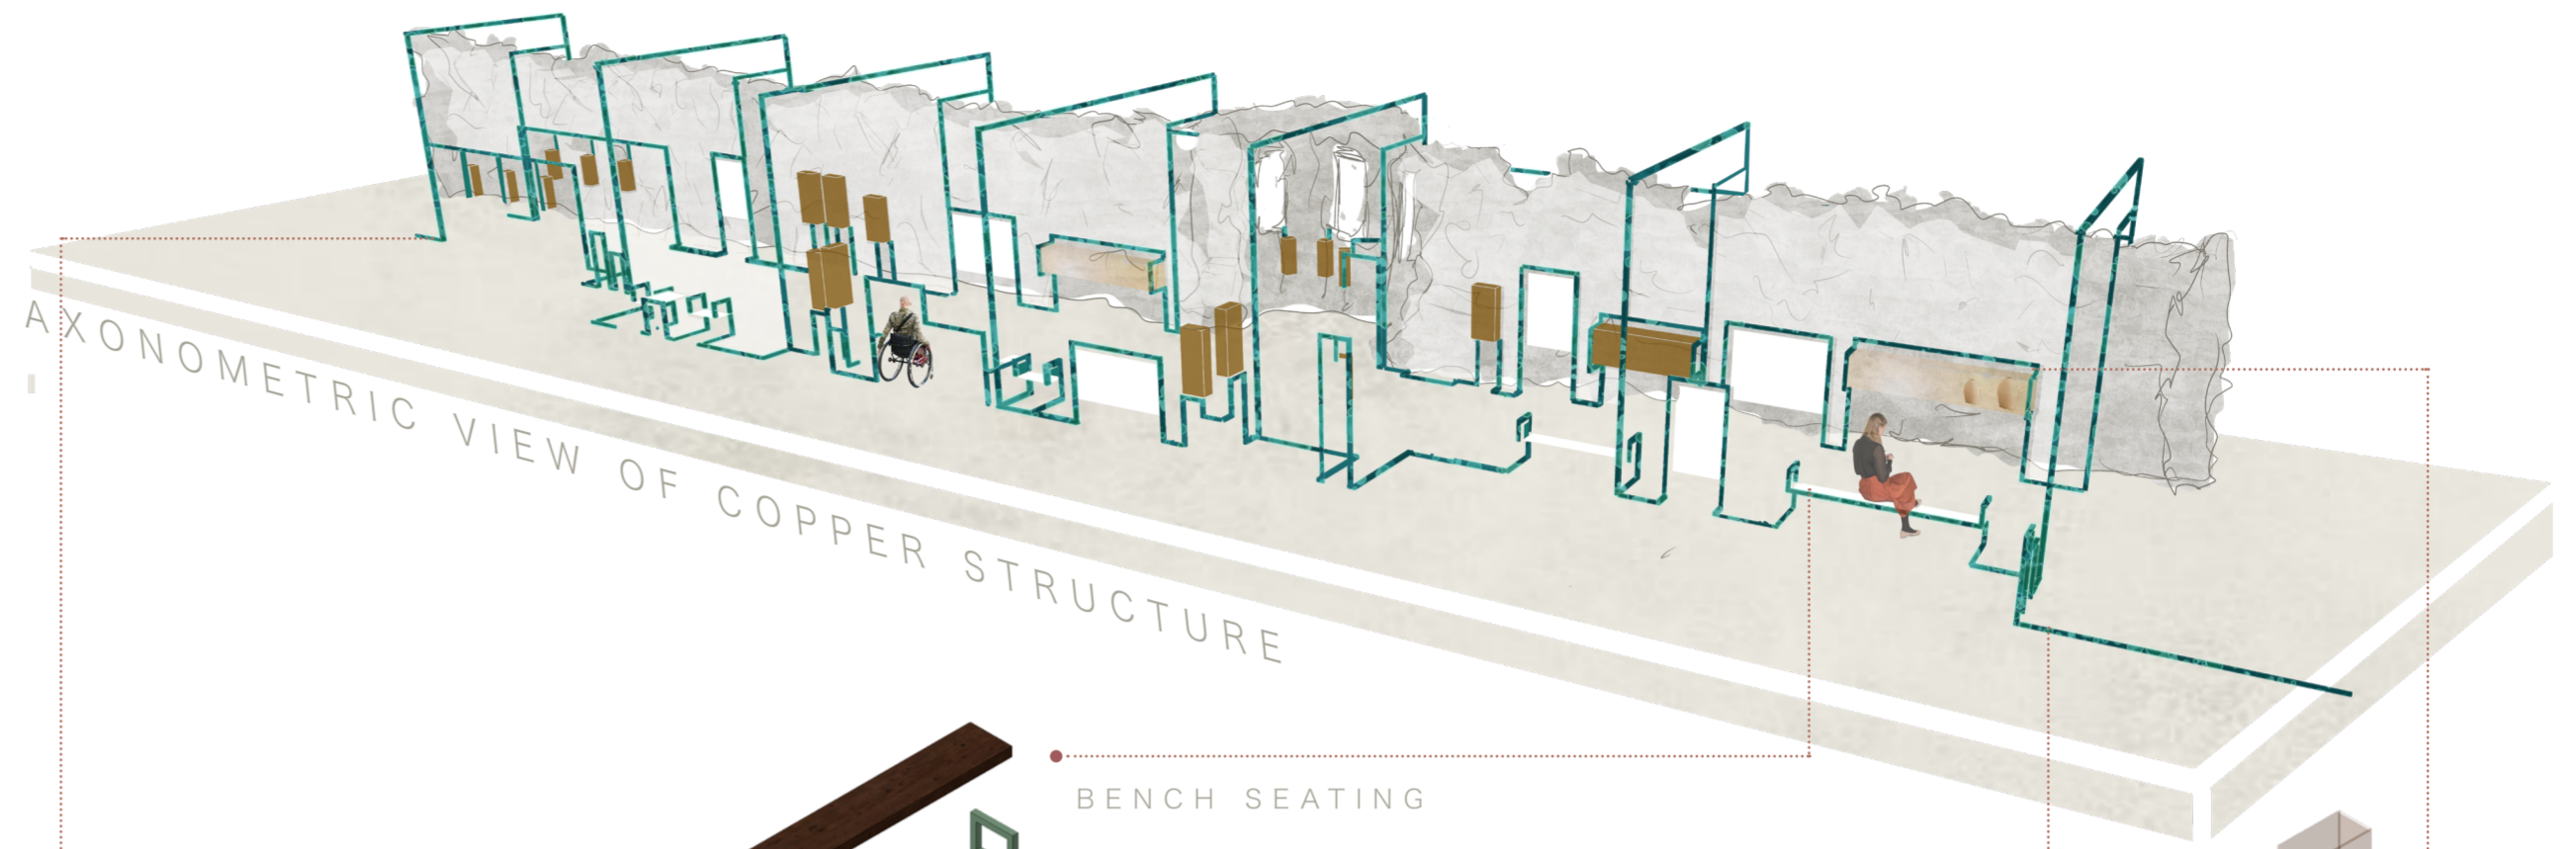


AXONOMETRIC VIEW OF COPPER STRUCTURE

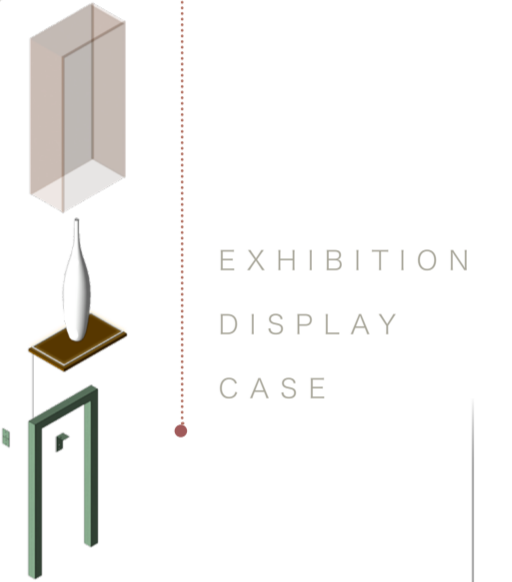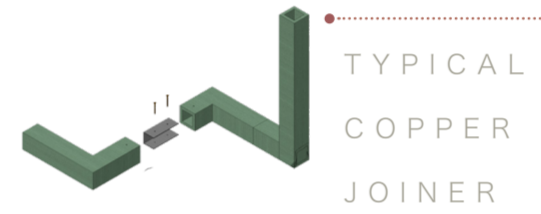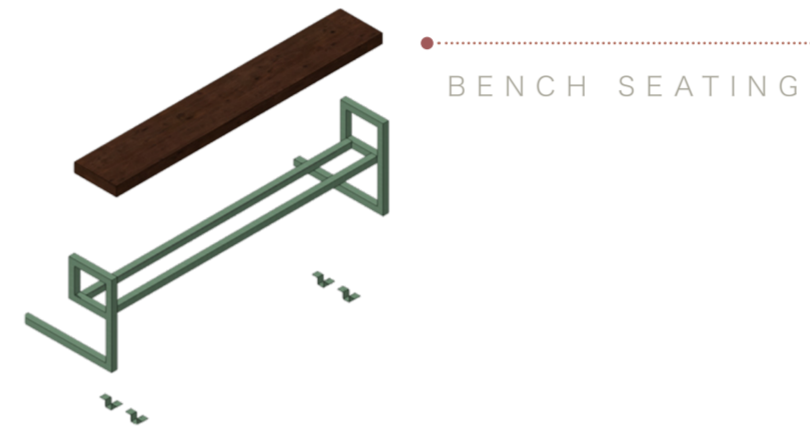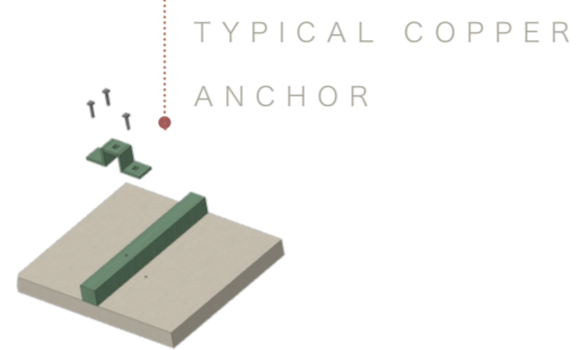

FLOOR PLAN: 1:200 at A2

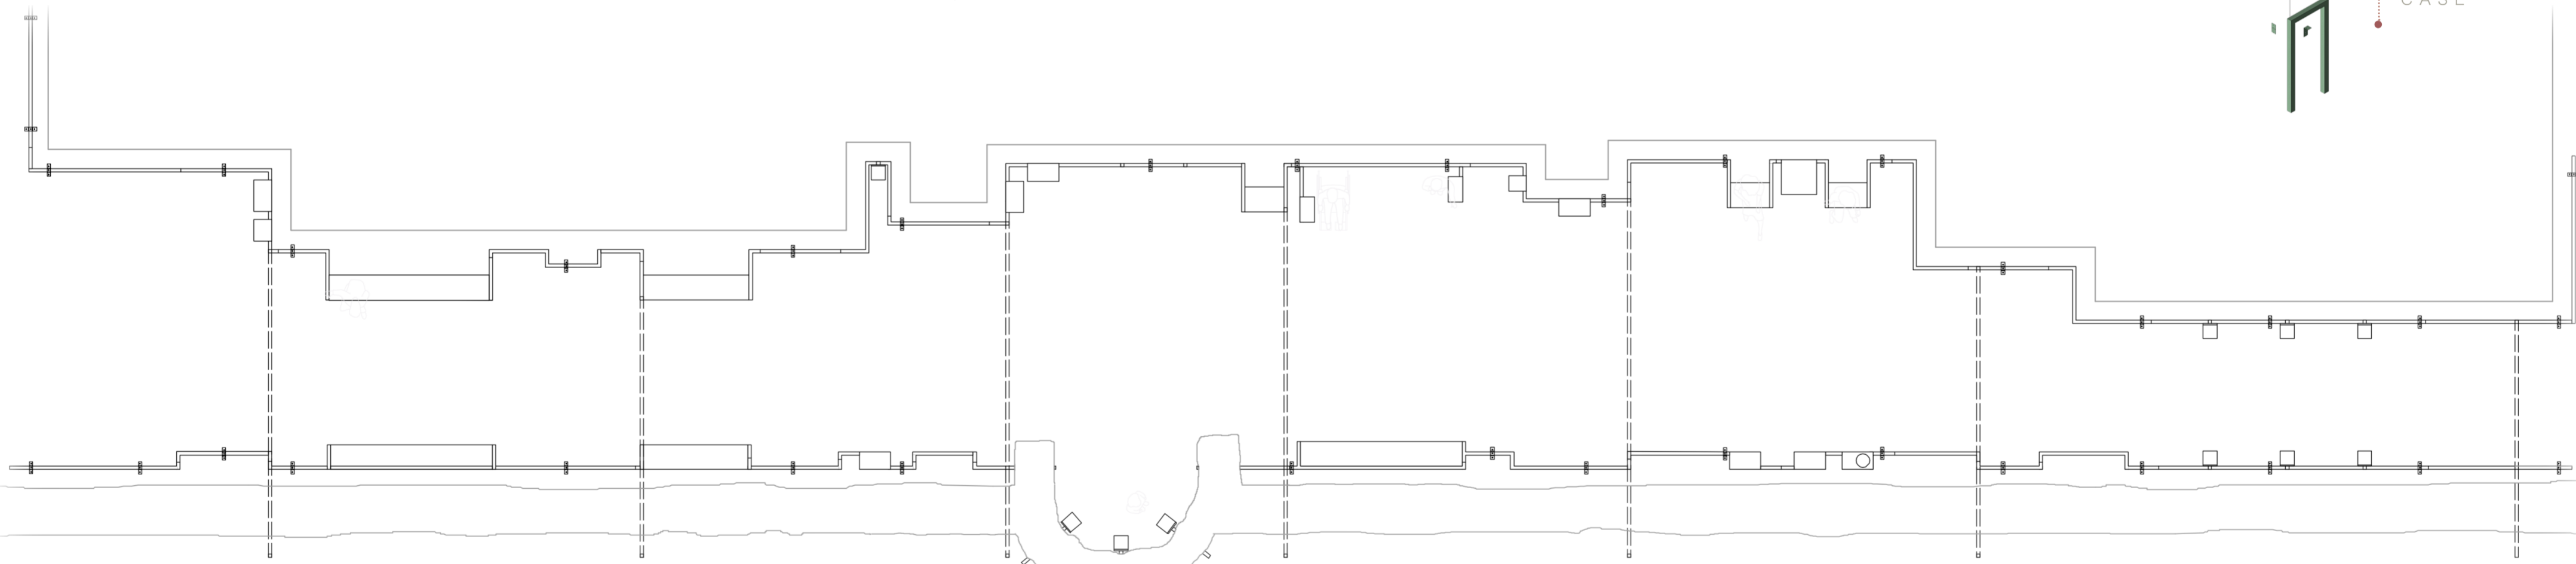

ELEVATION B: 200 at A2

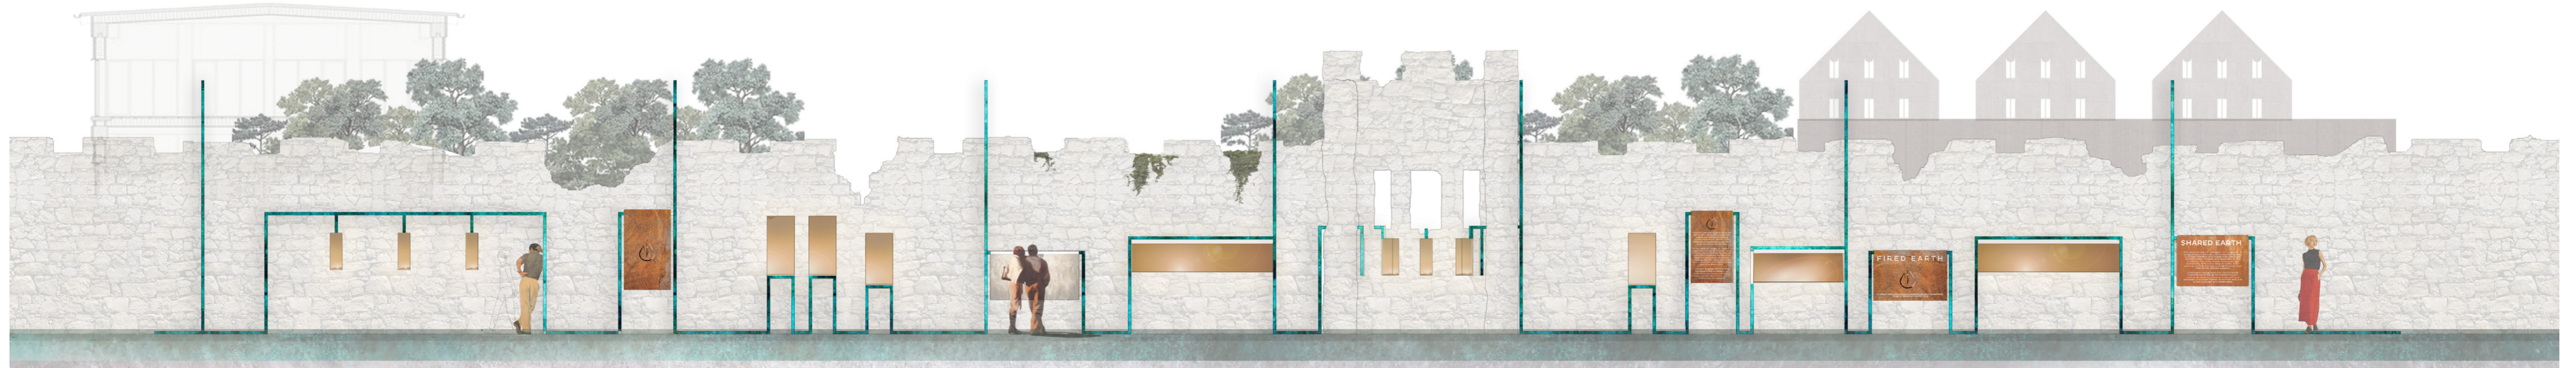

FIRED EARTH




LOCATION PLAN: SHARED EARTH, YORK



REFUGEE

Fired Earth welcomes Displaced People that have arrived in Manchester and are on the outskirts of an existing community. As complex individuals with lifetimes of skills, professions and experiences, somewhere in transit, their identity has been taken.

Fired Earth recognises the monumental importance of being connected to your individual identity, however nuanced and complex, it is what makes us human and it is to be nurtured and celebrated.

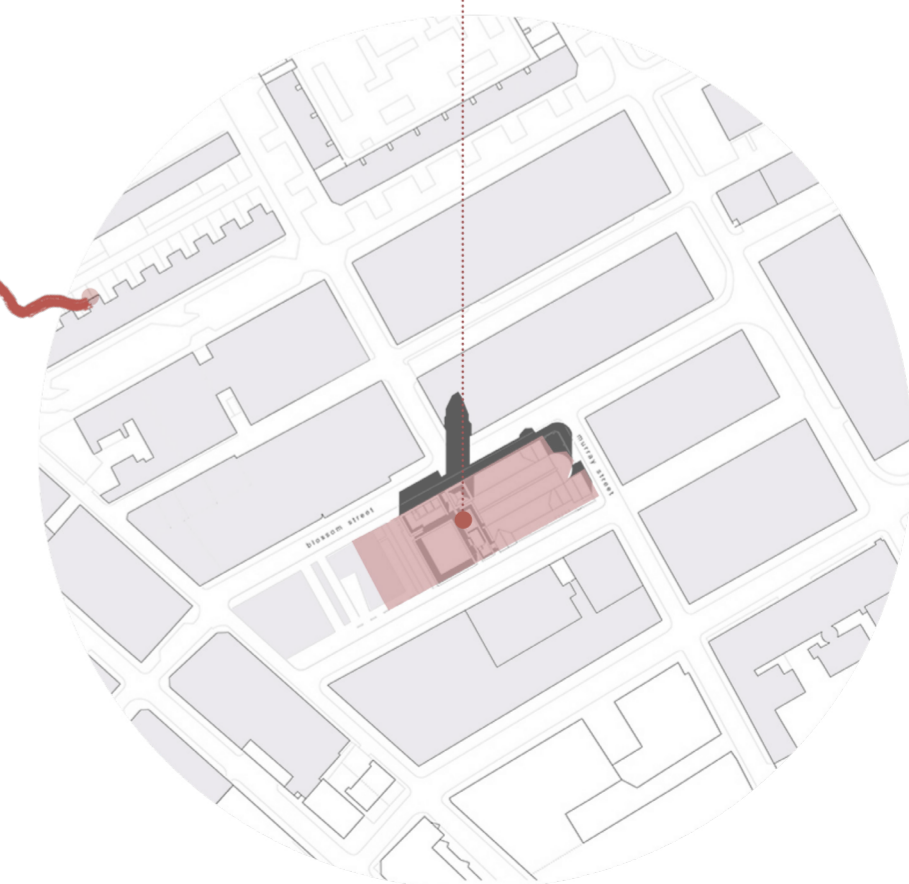

LOCATION PLAN: FIRED EARTH, ANCOATS, MANCHESTER